



ELEVATIONS FOR TYPE H/12 SAME AS TYPES H/1 & 2

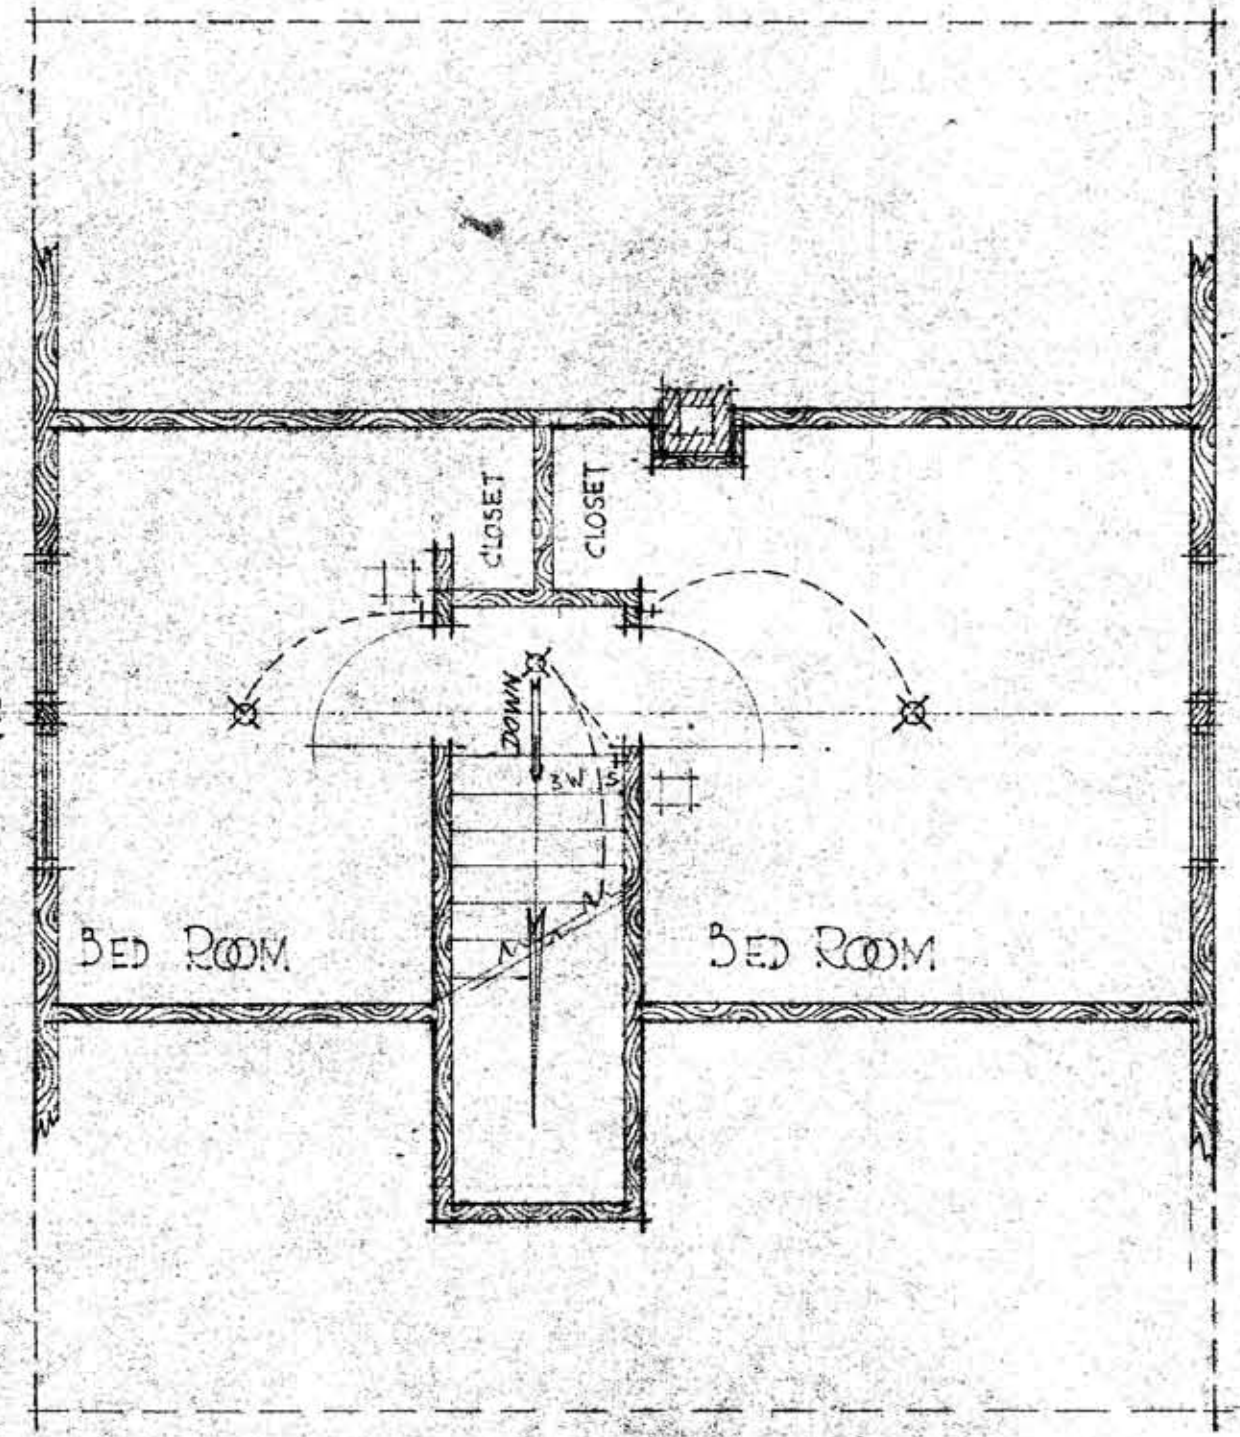


2ND FLOOR PLAN

SCALE 1/4"=1'-0"

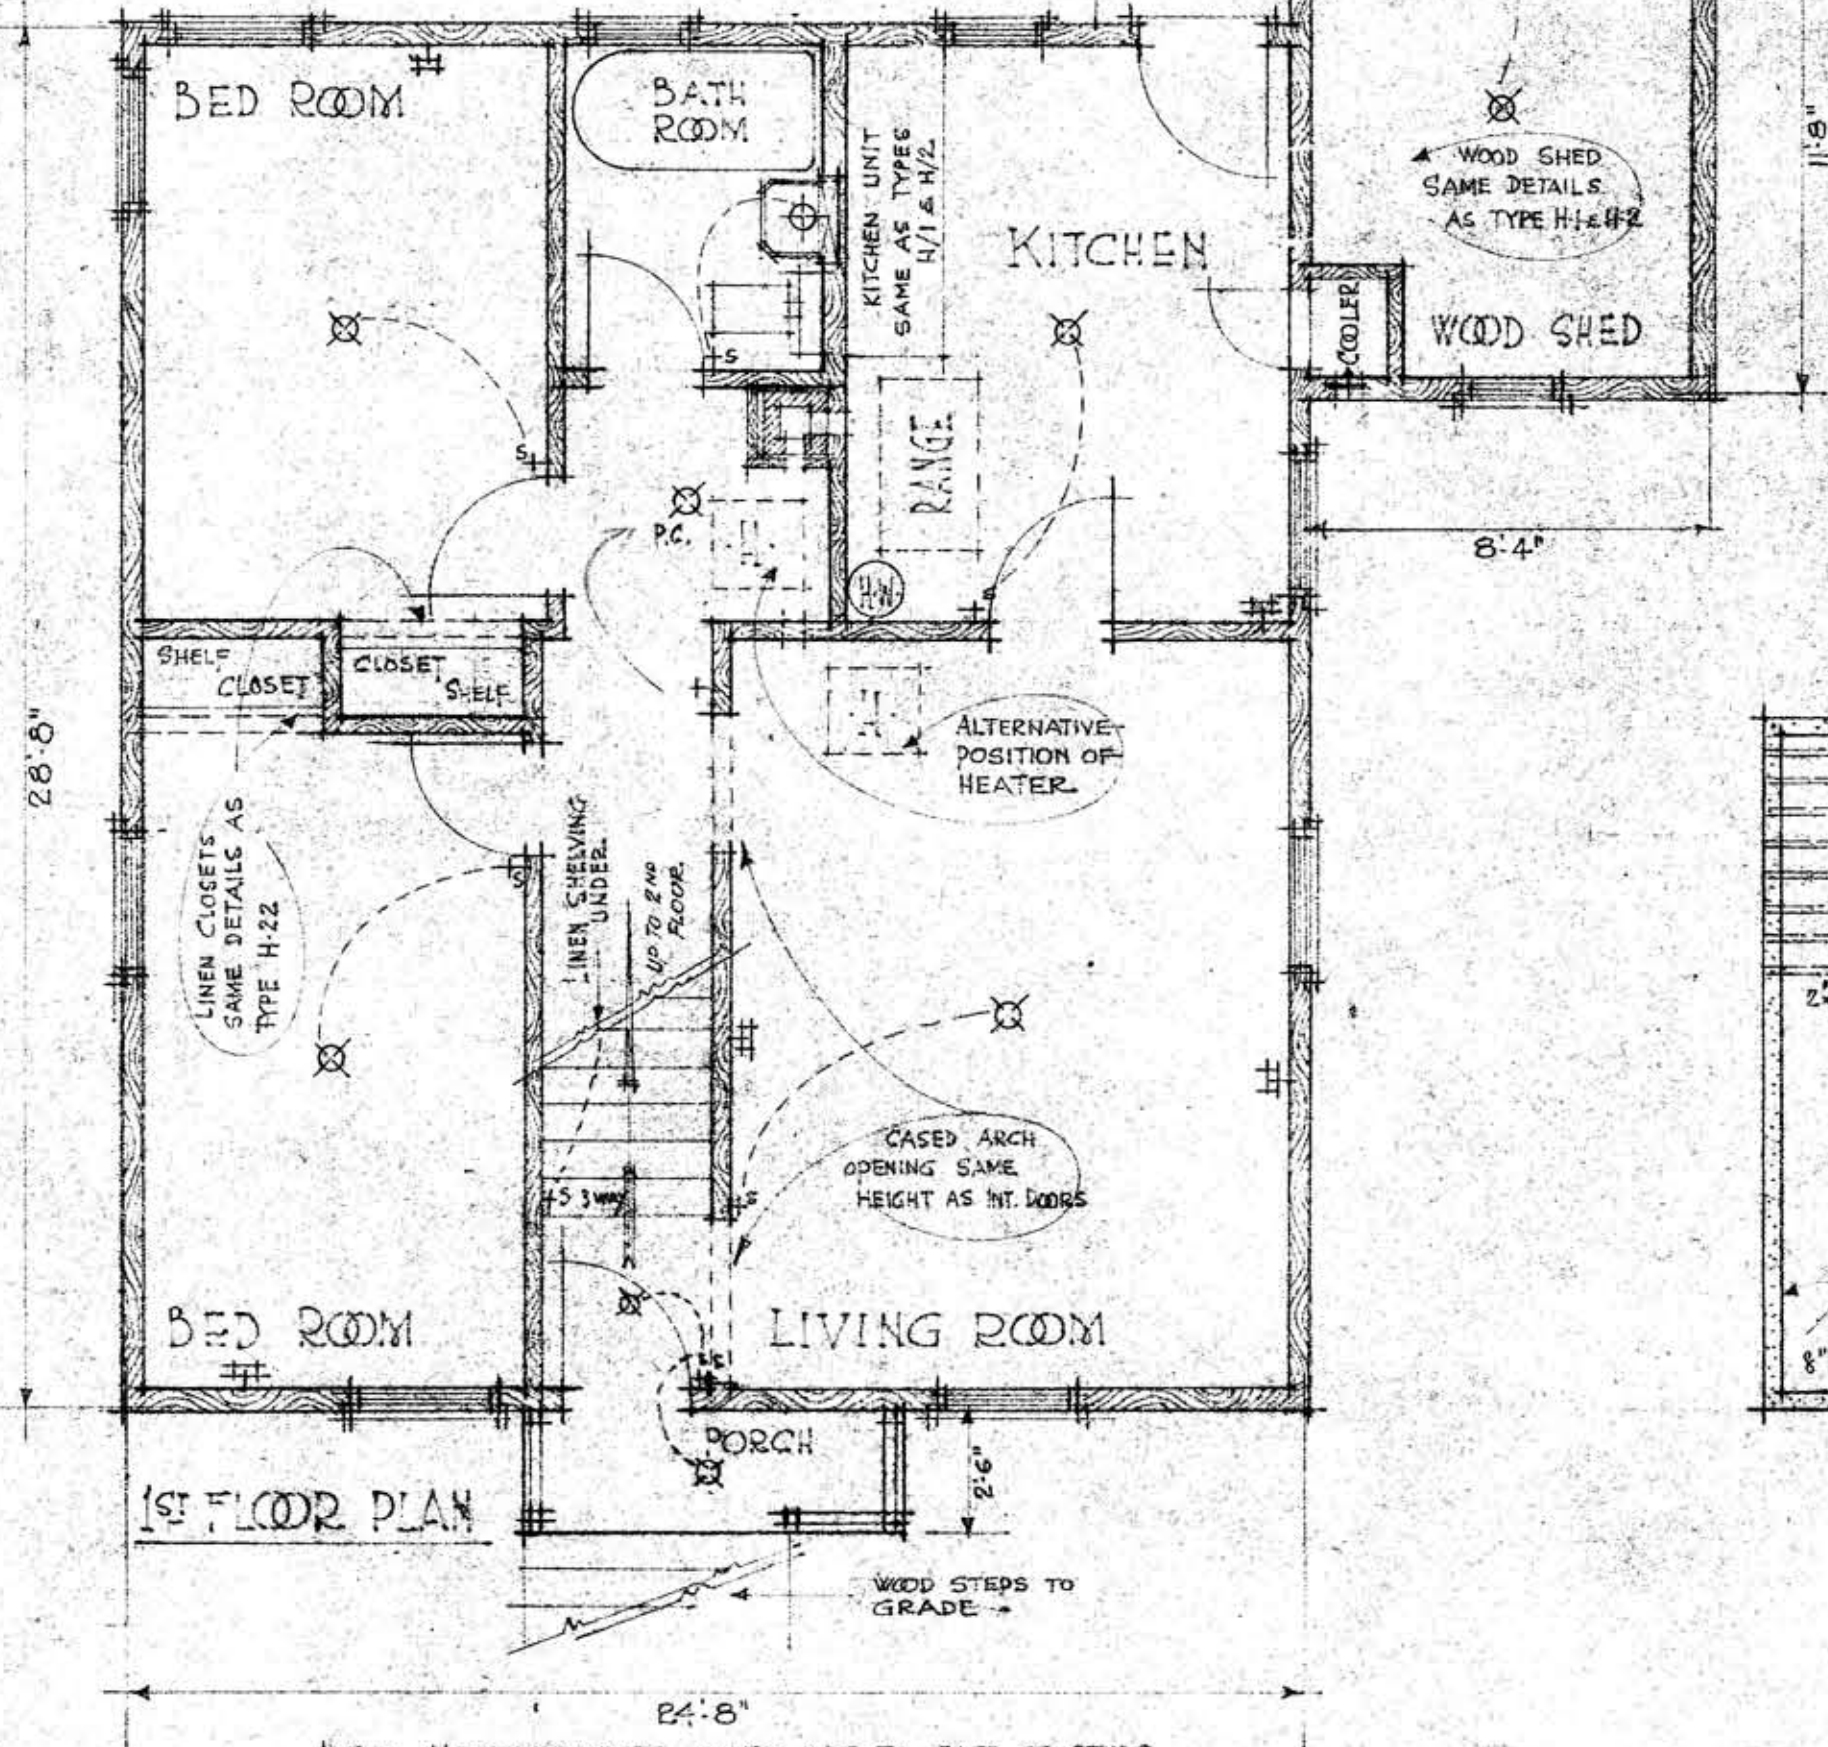


1ST FLOOR PLAN

NOTE: MEASUREMENTS GIVEN ARE TO FACE OF STUDS

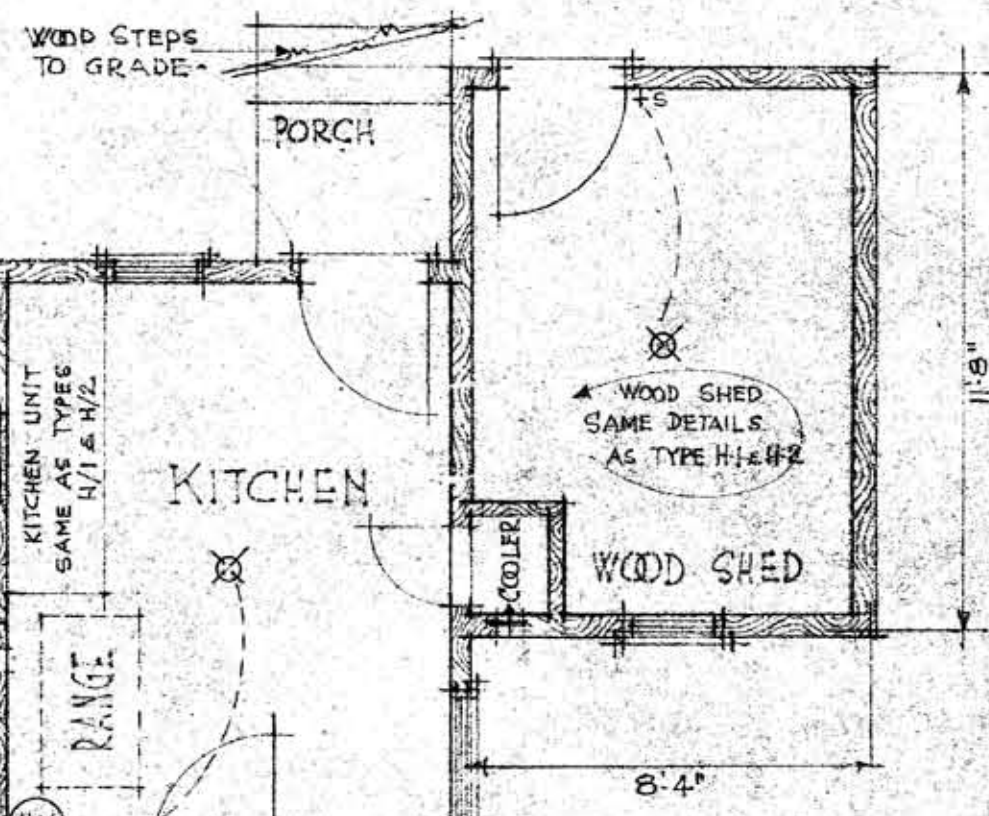

NOTE: ELEVATIONS FOR TYPE H/12 TO BE OF THE SAME DESIGN AND DETAIL AS TYPES H/1 & 2

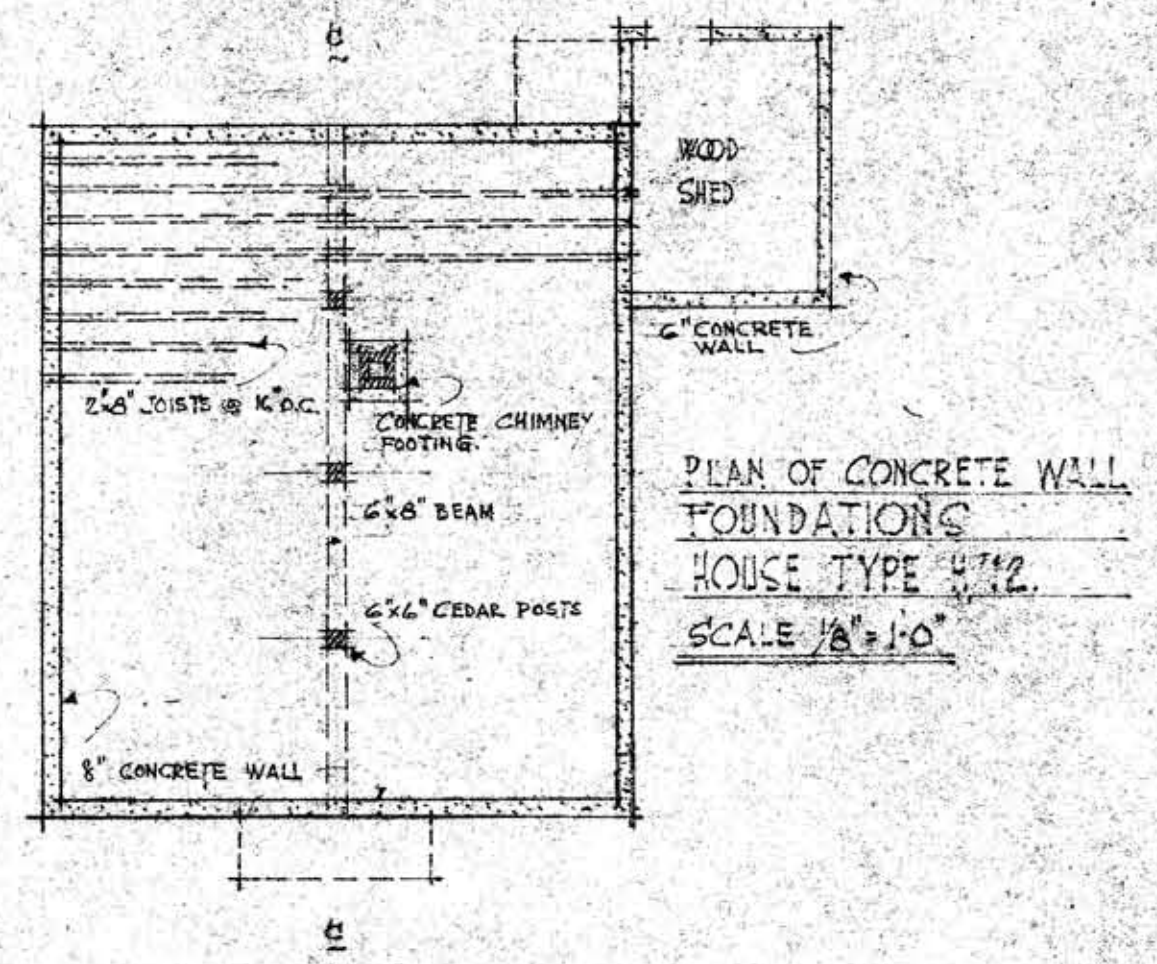

PLAN OF CONCRETE WALL FOUNDATIONS HOUSE TYPE H/12 SCALE 1/8"=1'-0"