




FORESHORTENED VIEW OF ENTRANCE  
 °° SOUTH ELEVATION °°

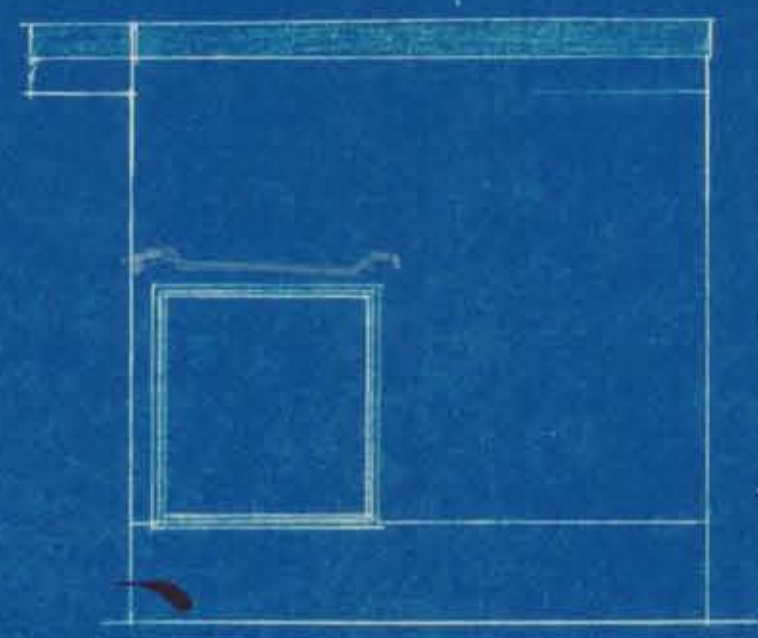


ELEVATION B-B

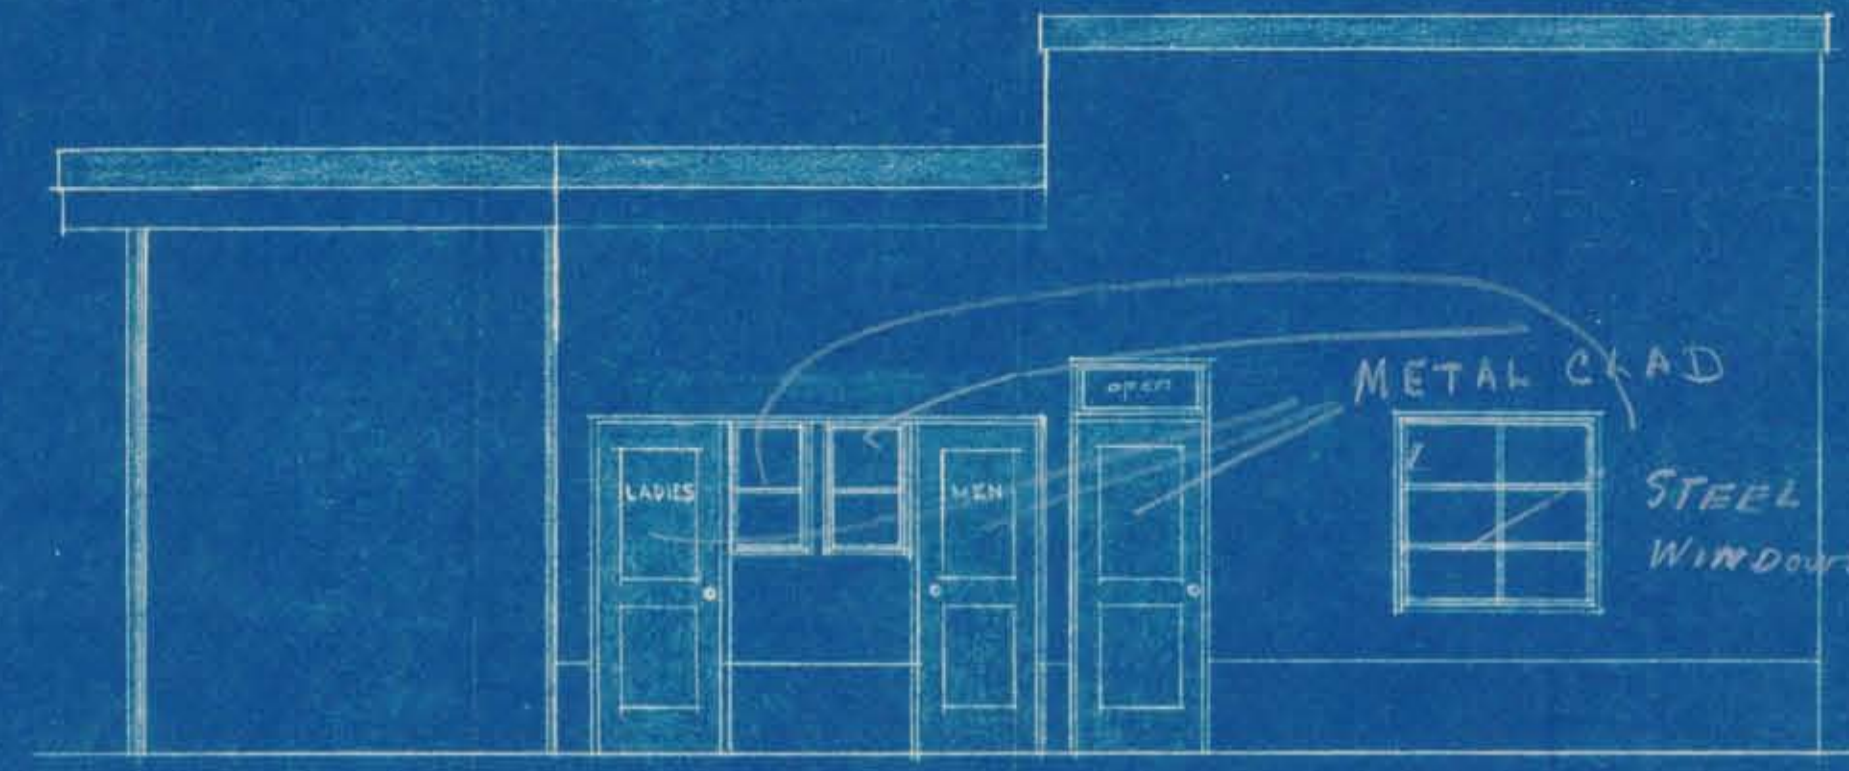


°° NORTH ELEVATION °°

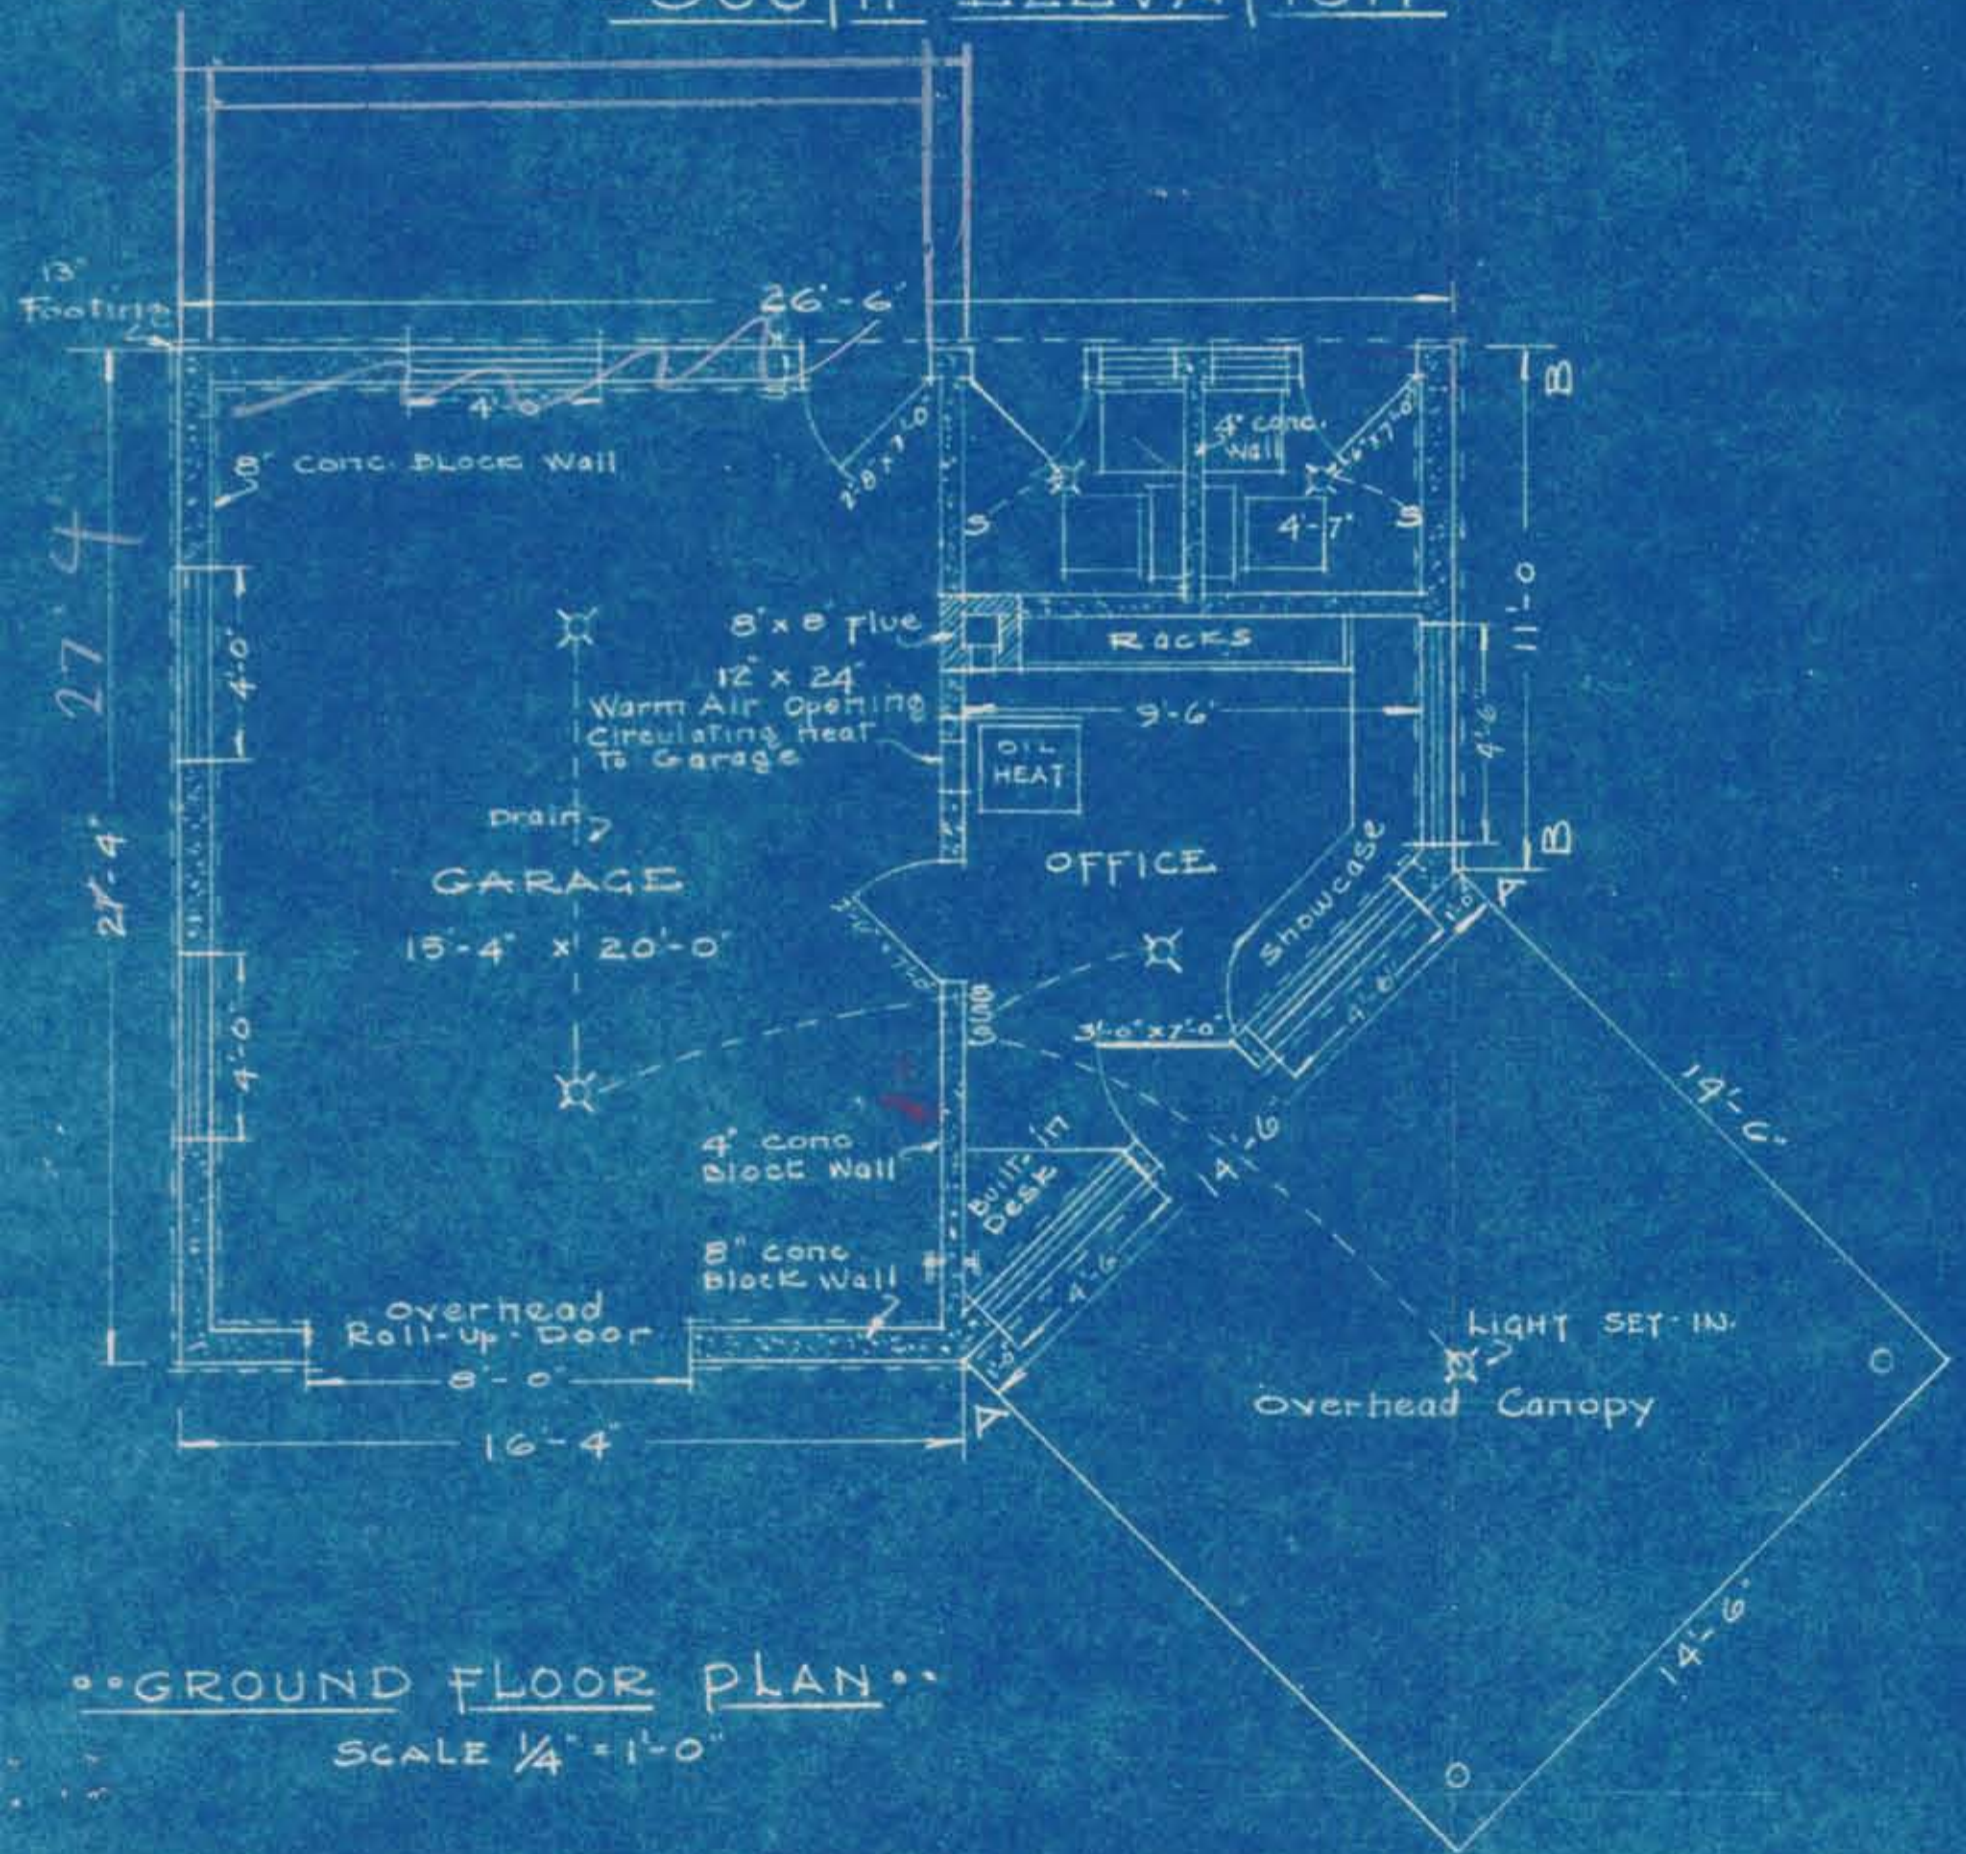


°° GROUND FLOOR PLAN °°  
 SCALE 1/4" = 1'-0"

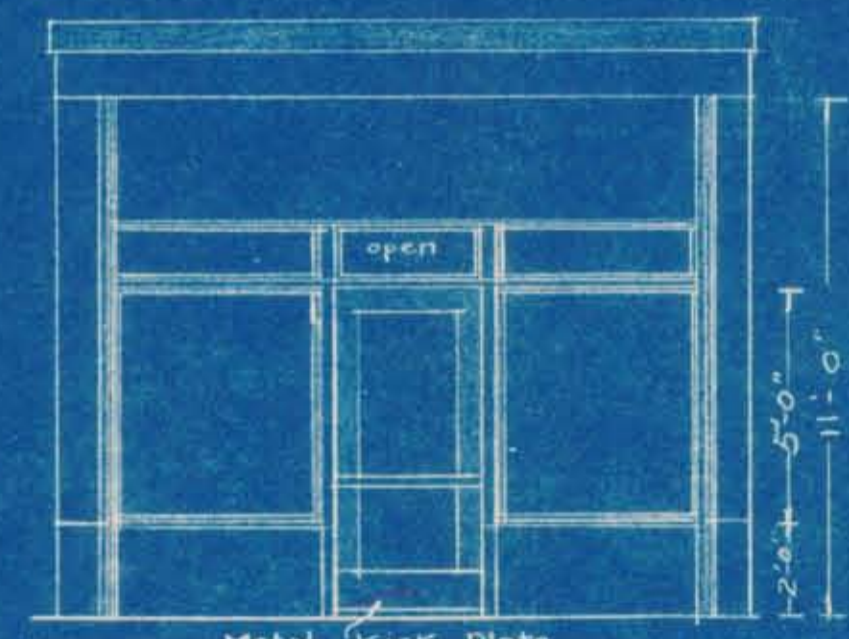

ELEVATION A-A °°

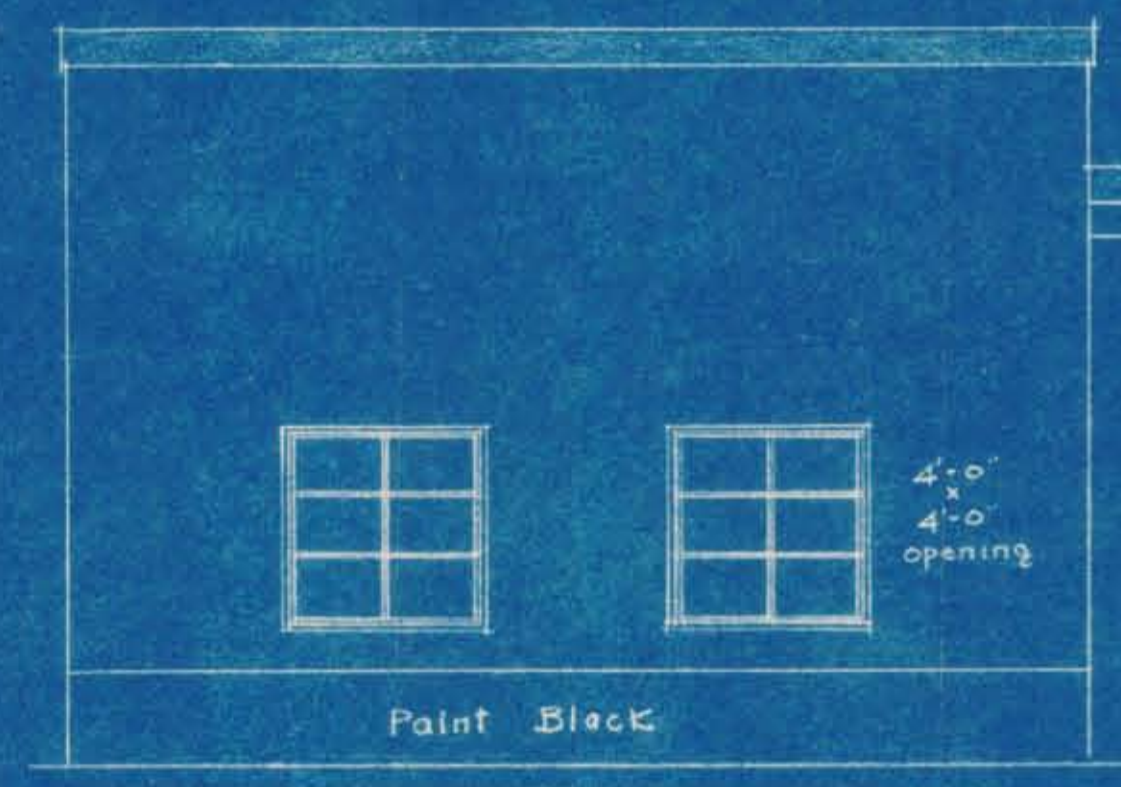


°° WEST ELEVATION °°

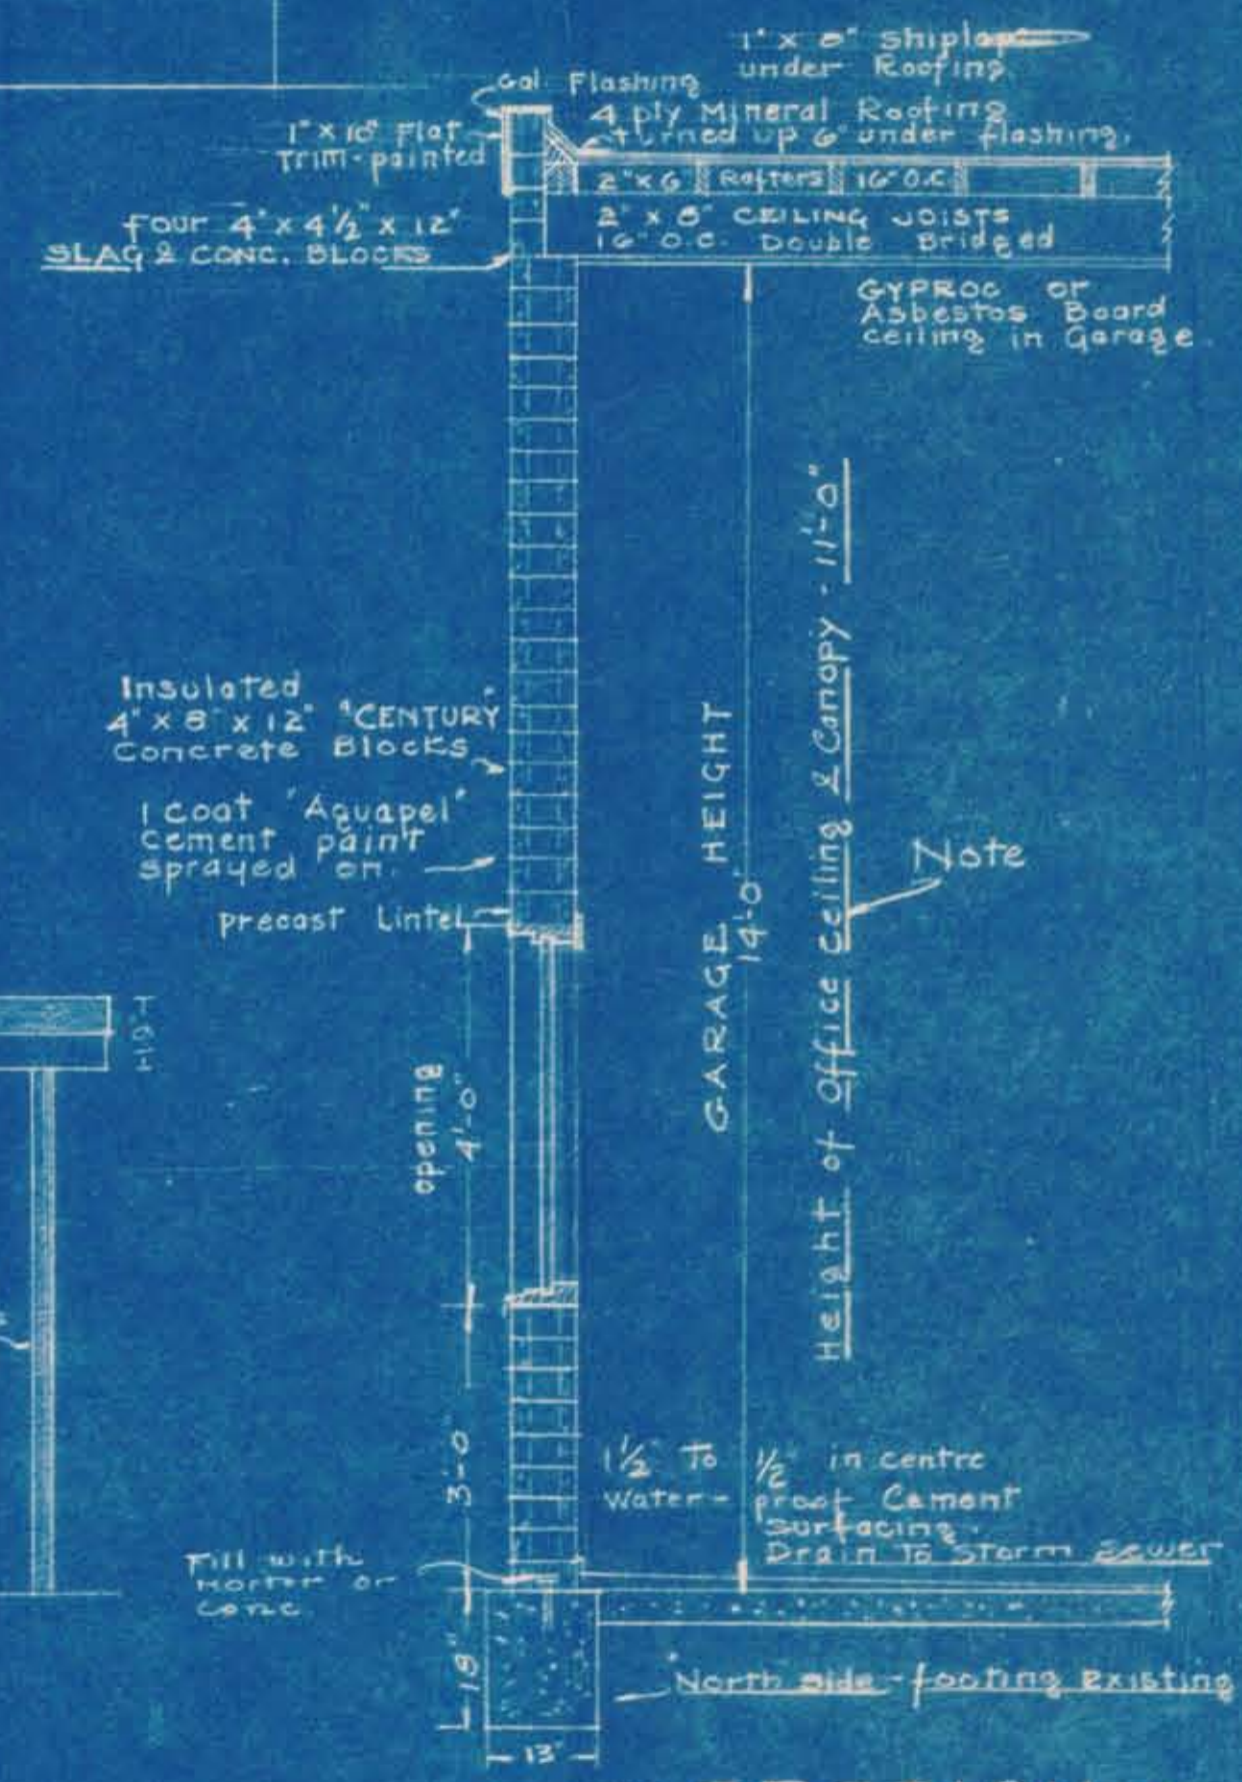

°° SECTION °°  
 of West Wall  
 Scale - 1/2" = 1'-0"

PROPOSED SERVICE STATION FOR A. INGRAM & W. BROADFOOT TO BE BUILT ON LOT 21, SECT. 1A MAP 28, VICTORIA DISTRICT.

108.04  
Property Line

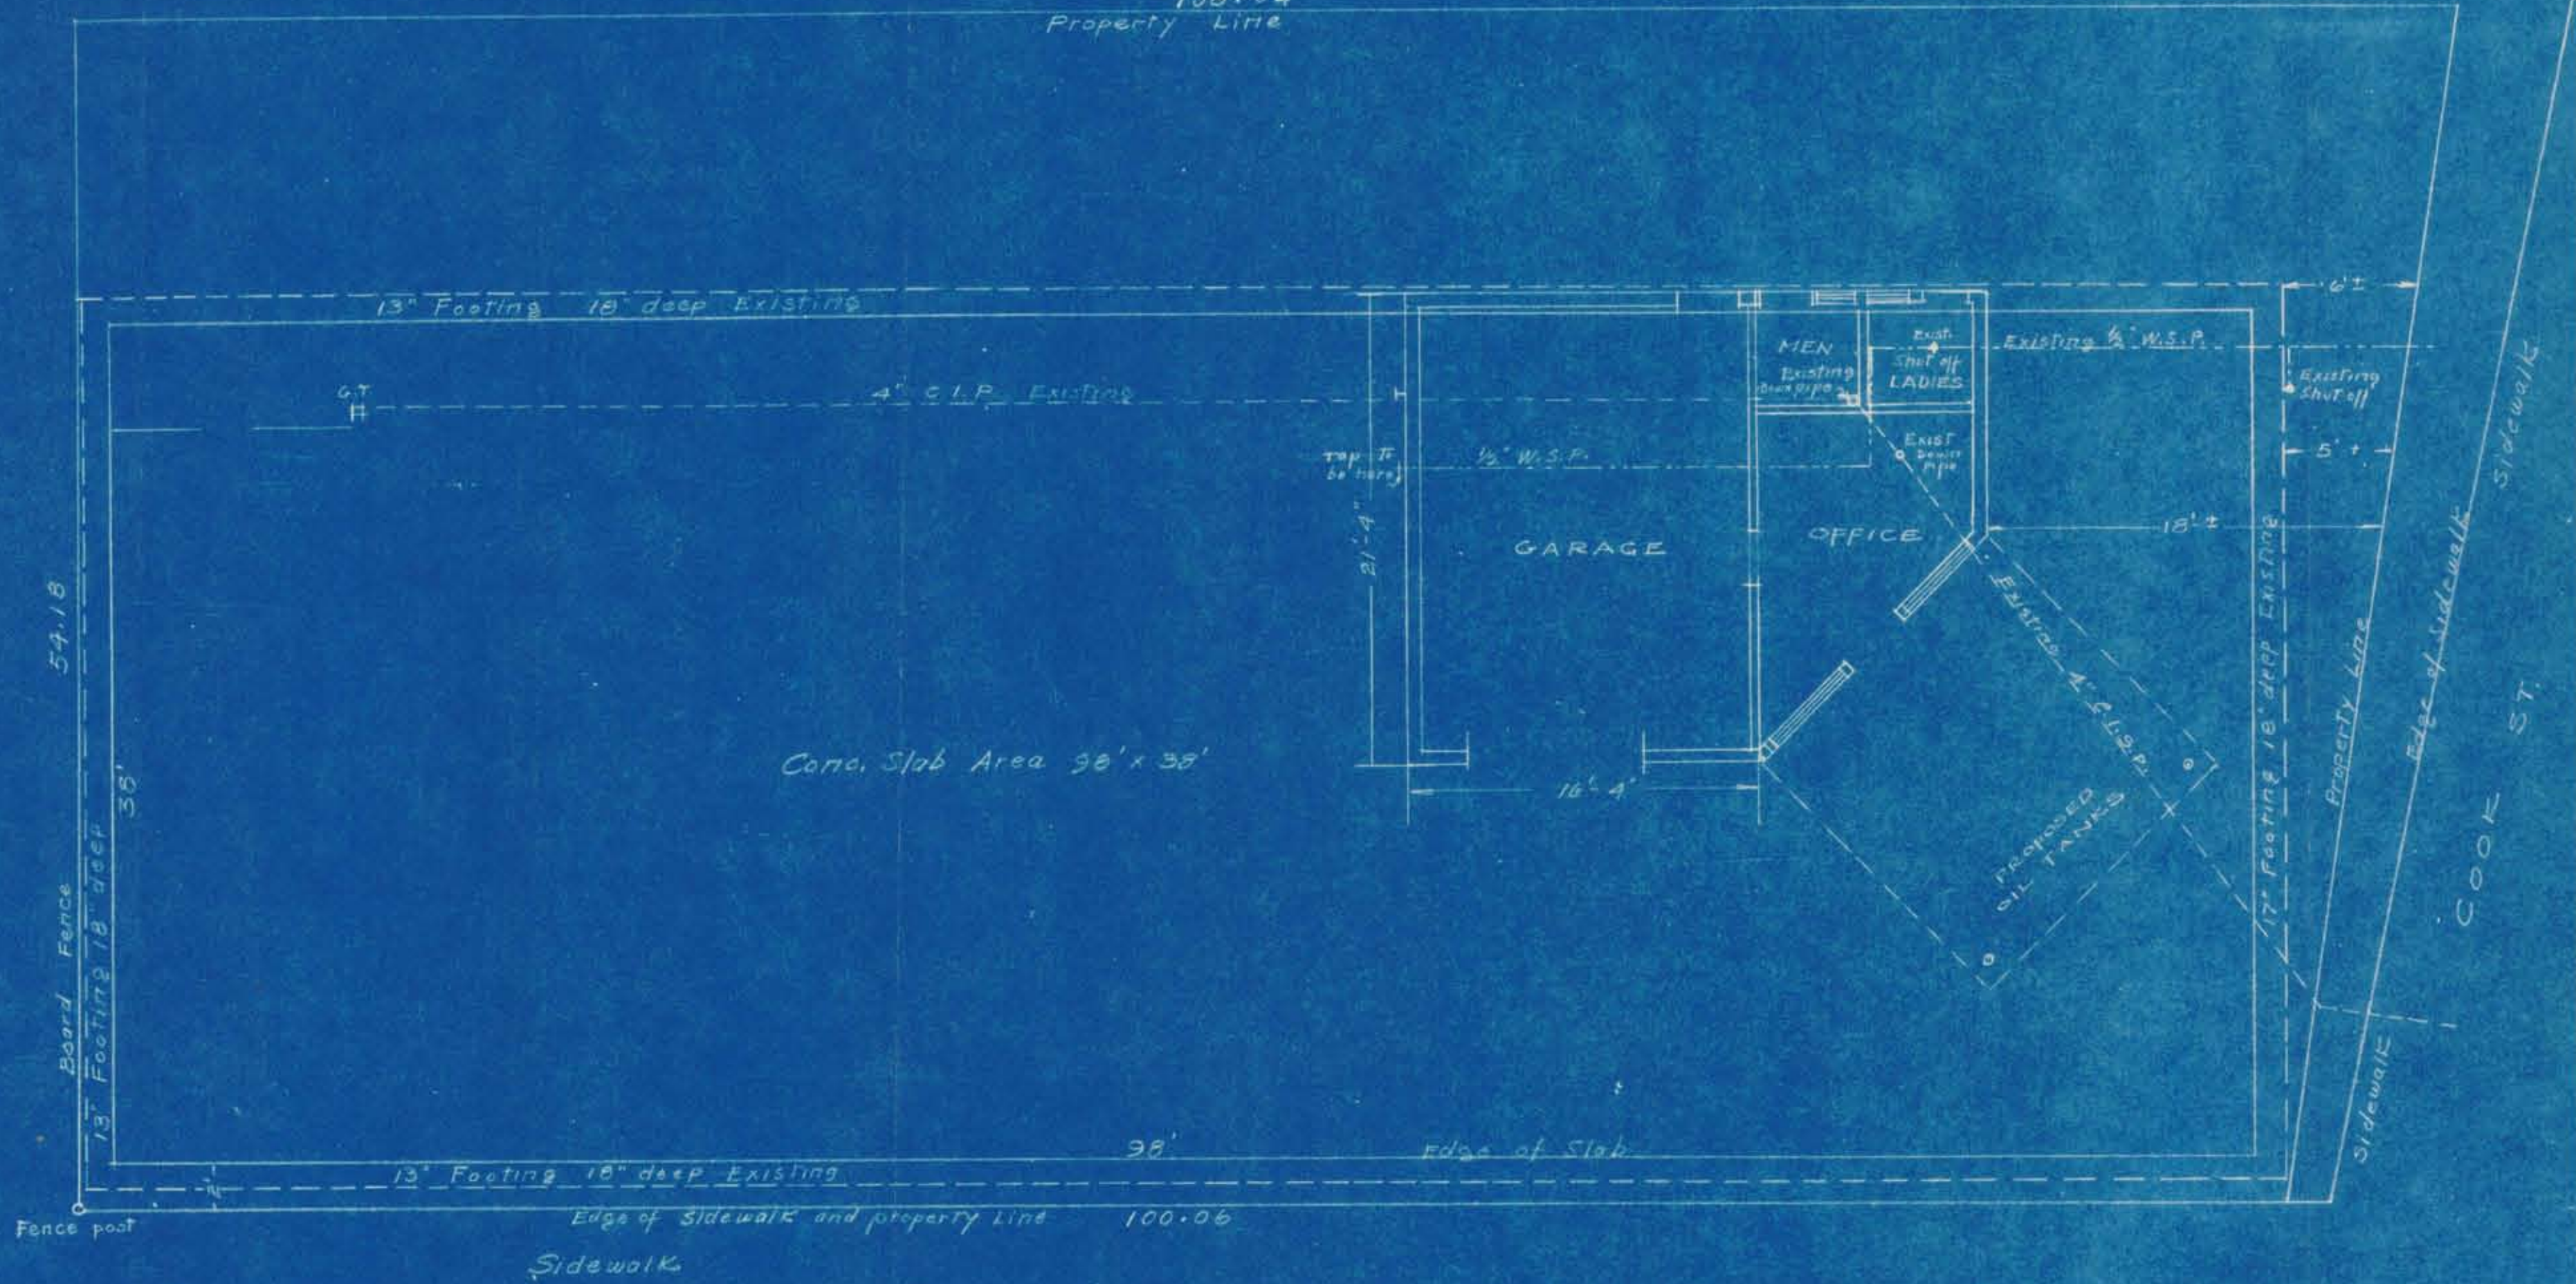

PENDERGAST STREET

Scale - 1" = 6'-0"

