


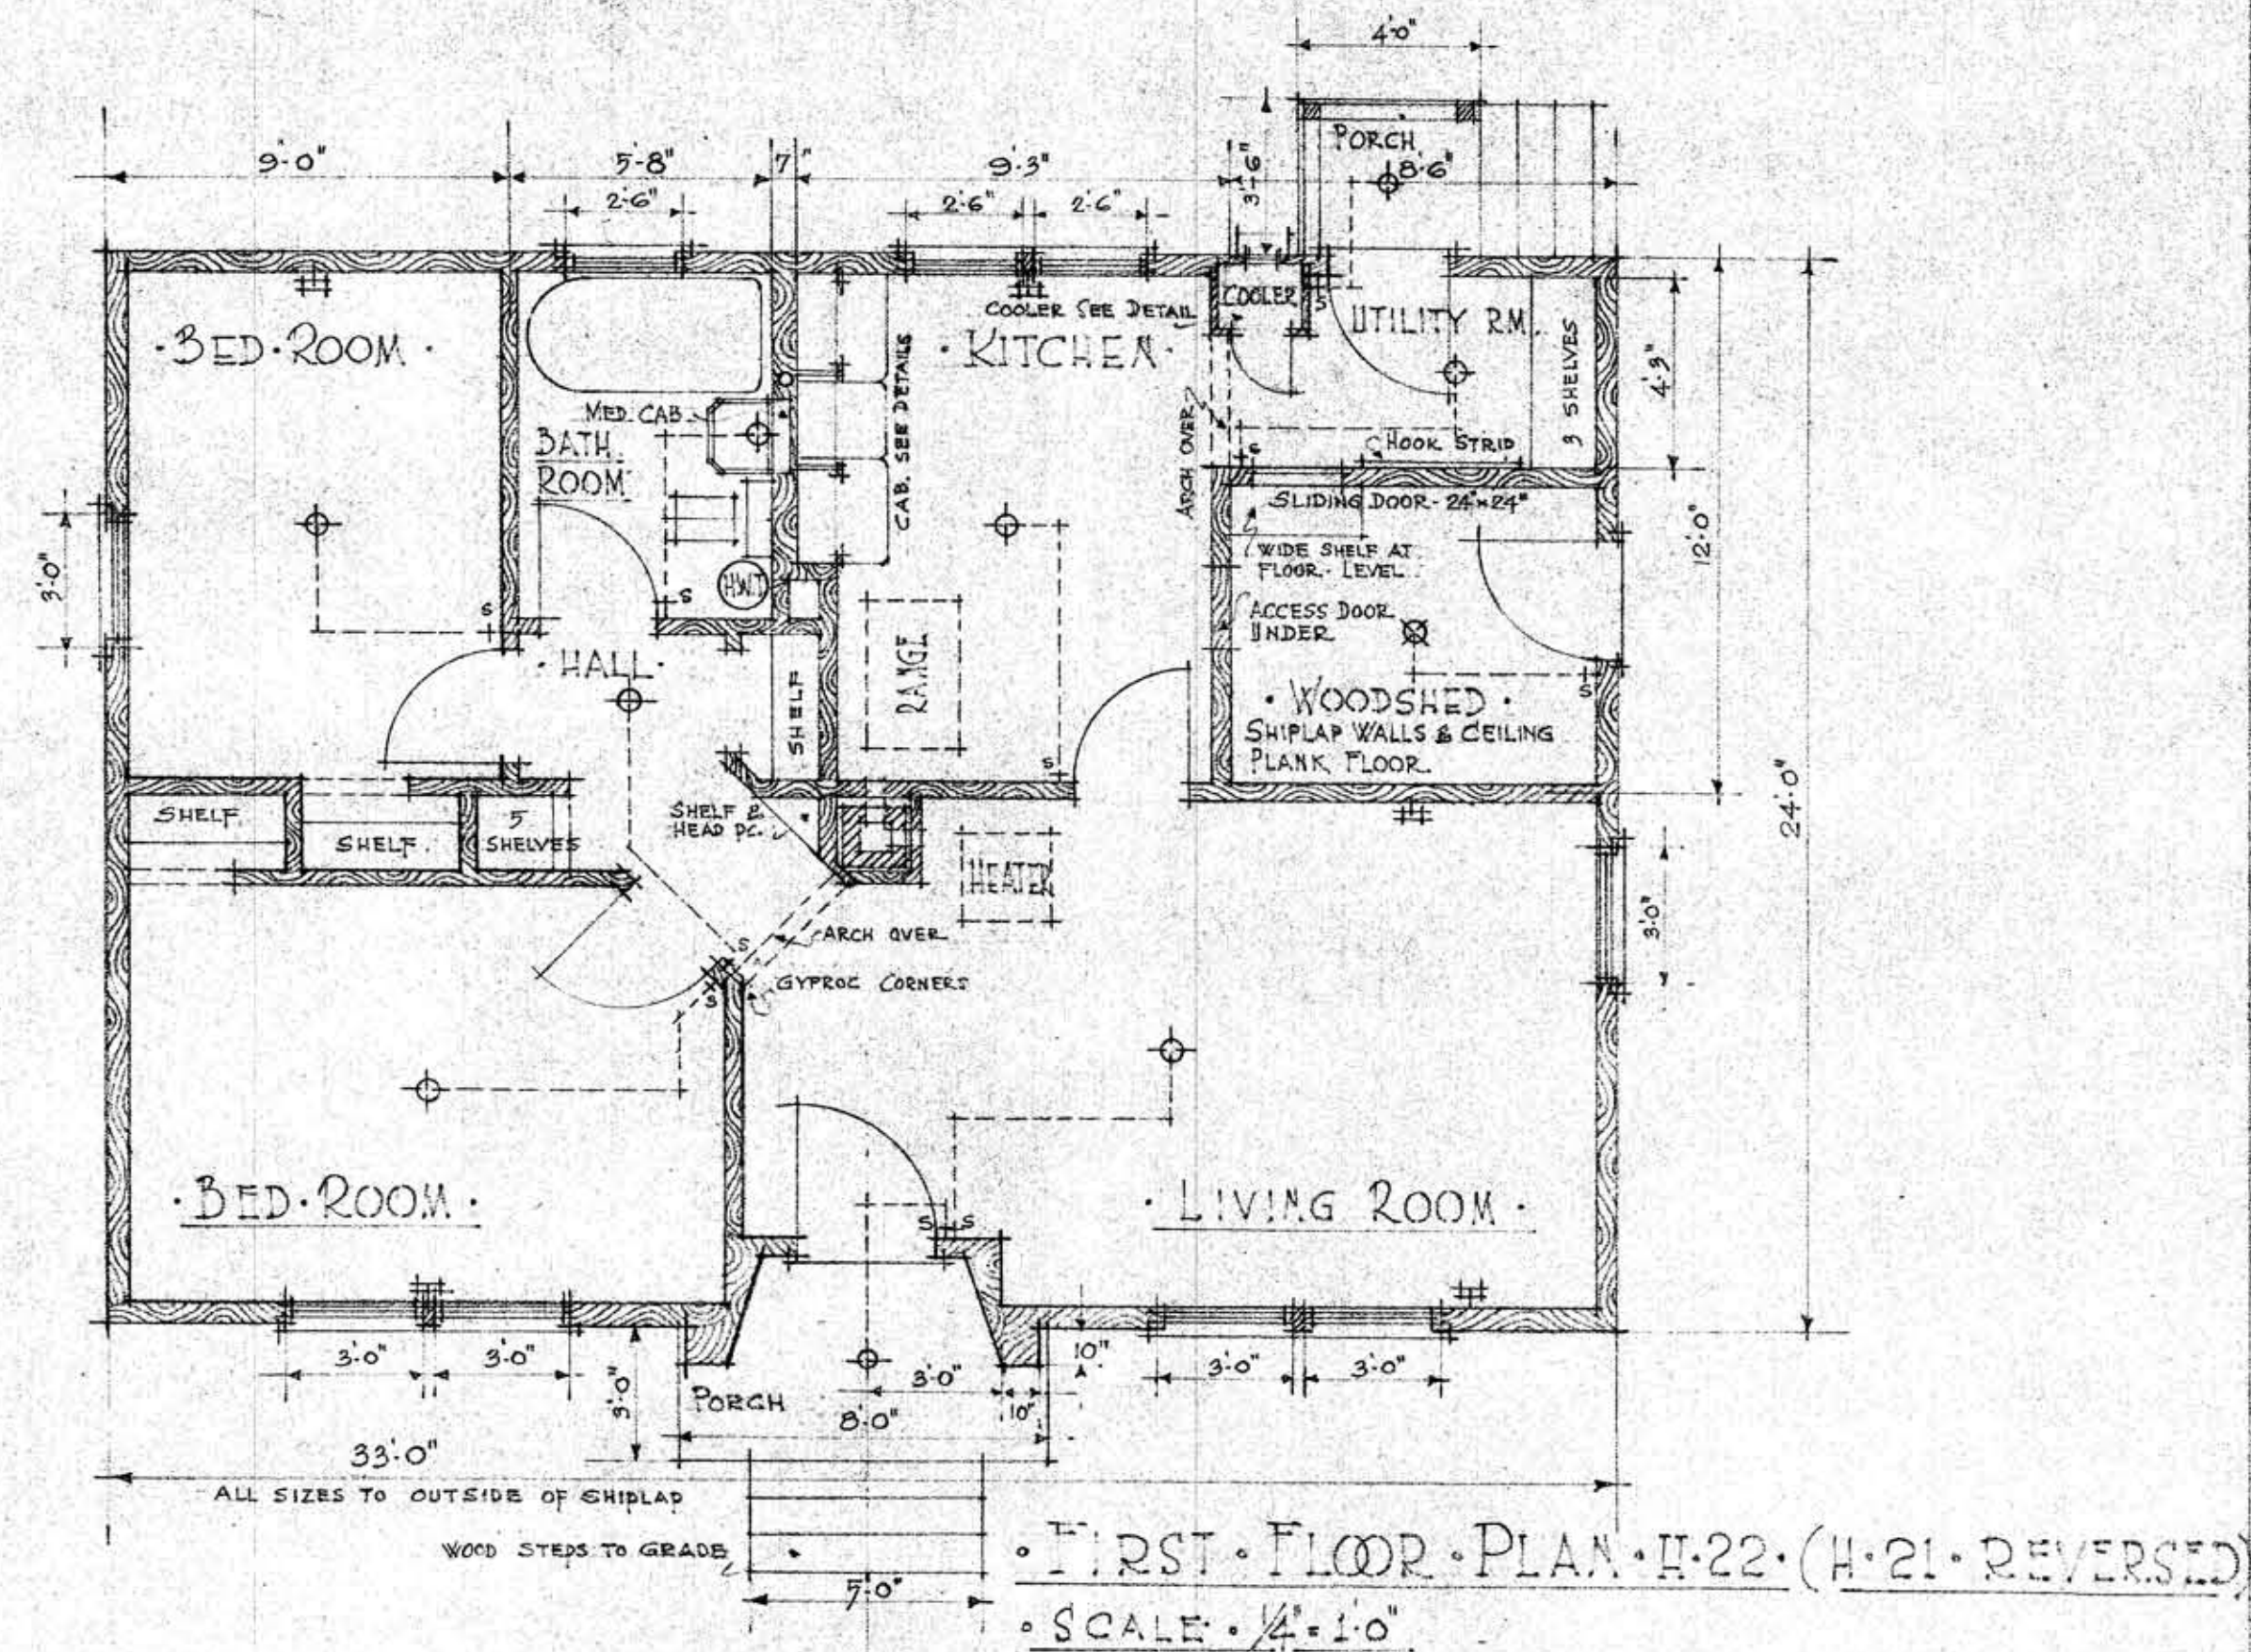


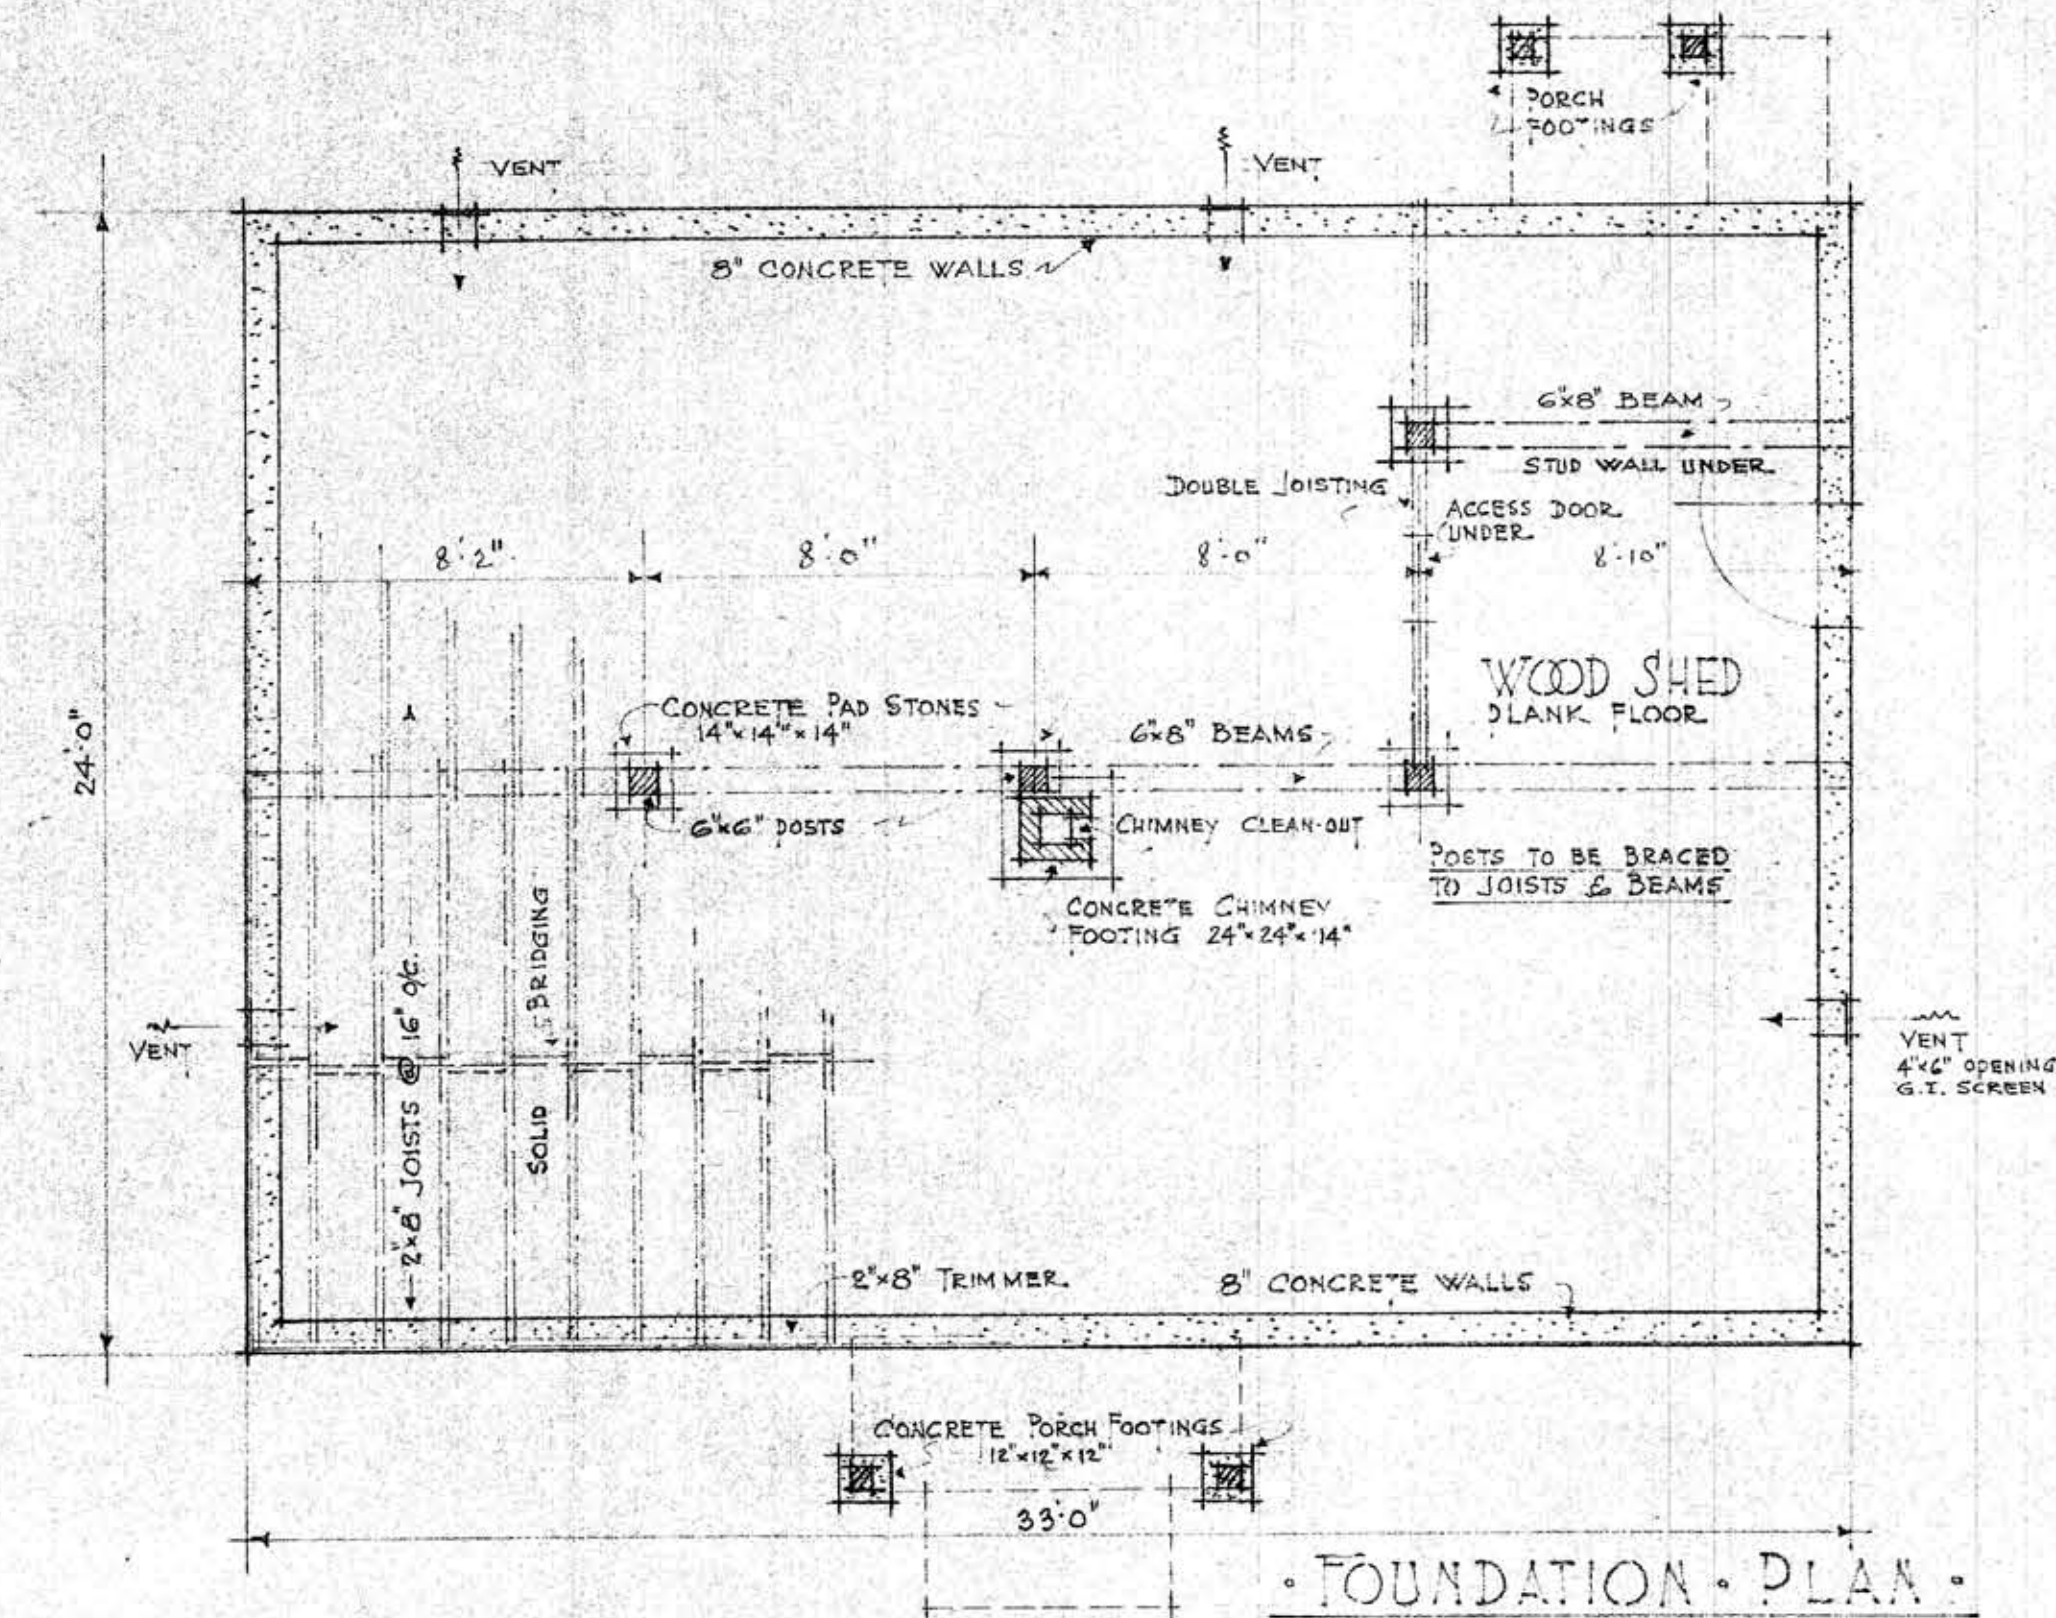


$\frac{H.}{22.}$ B.

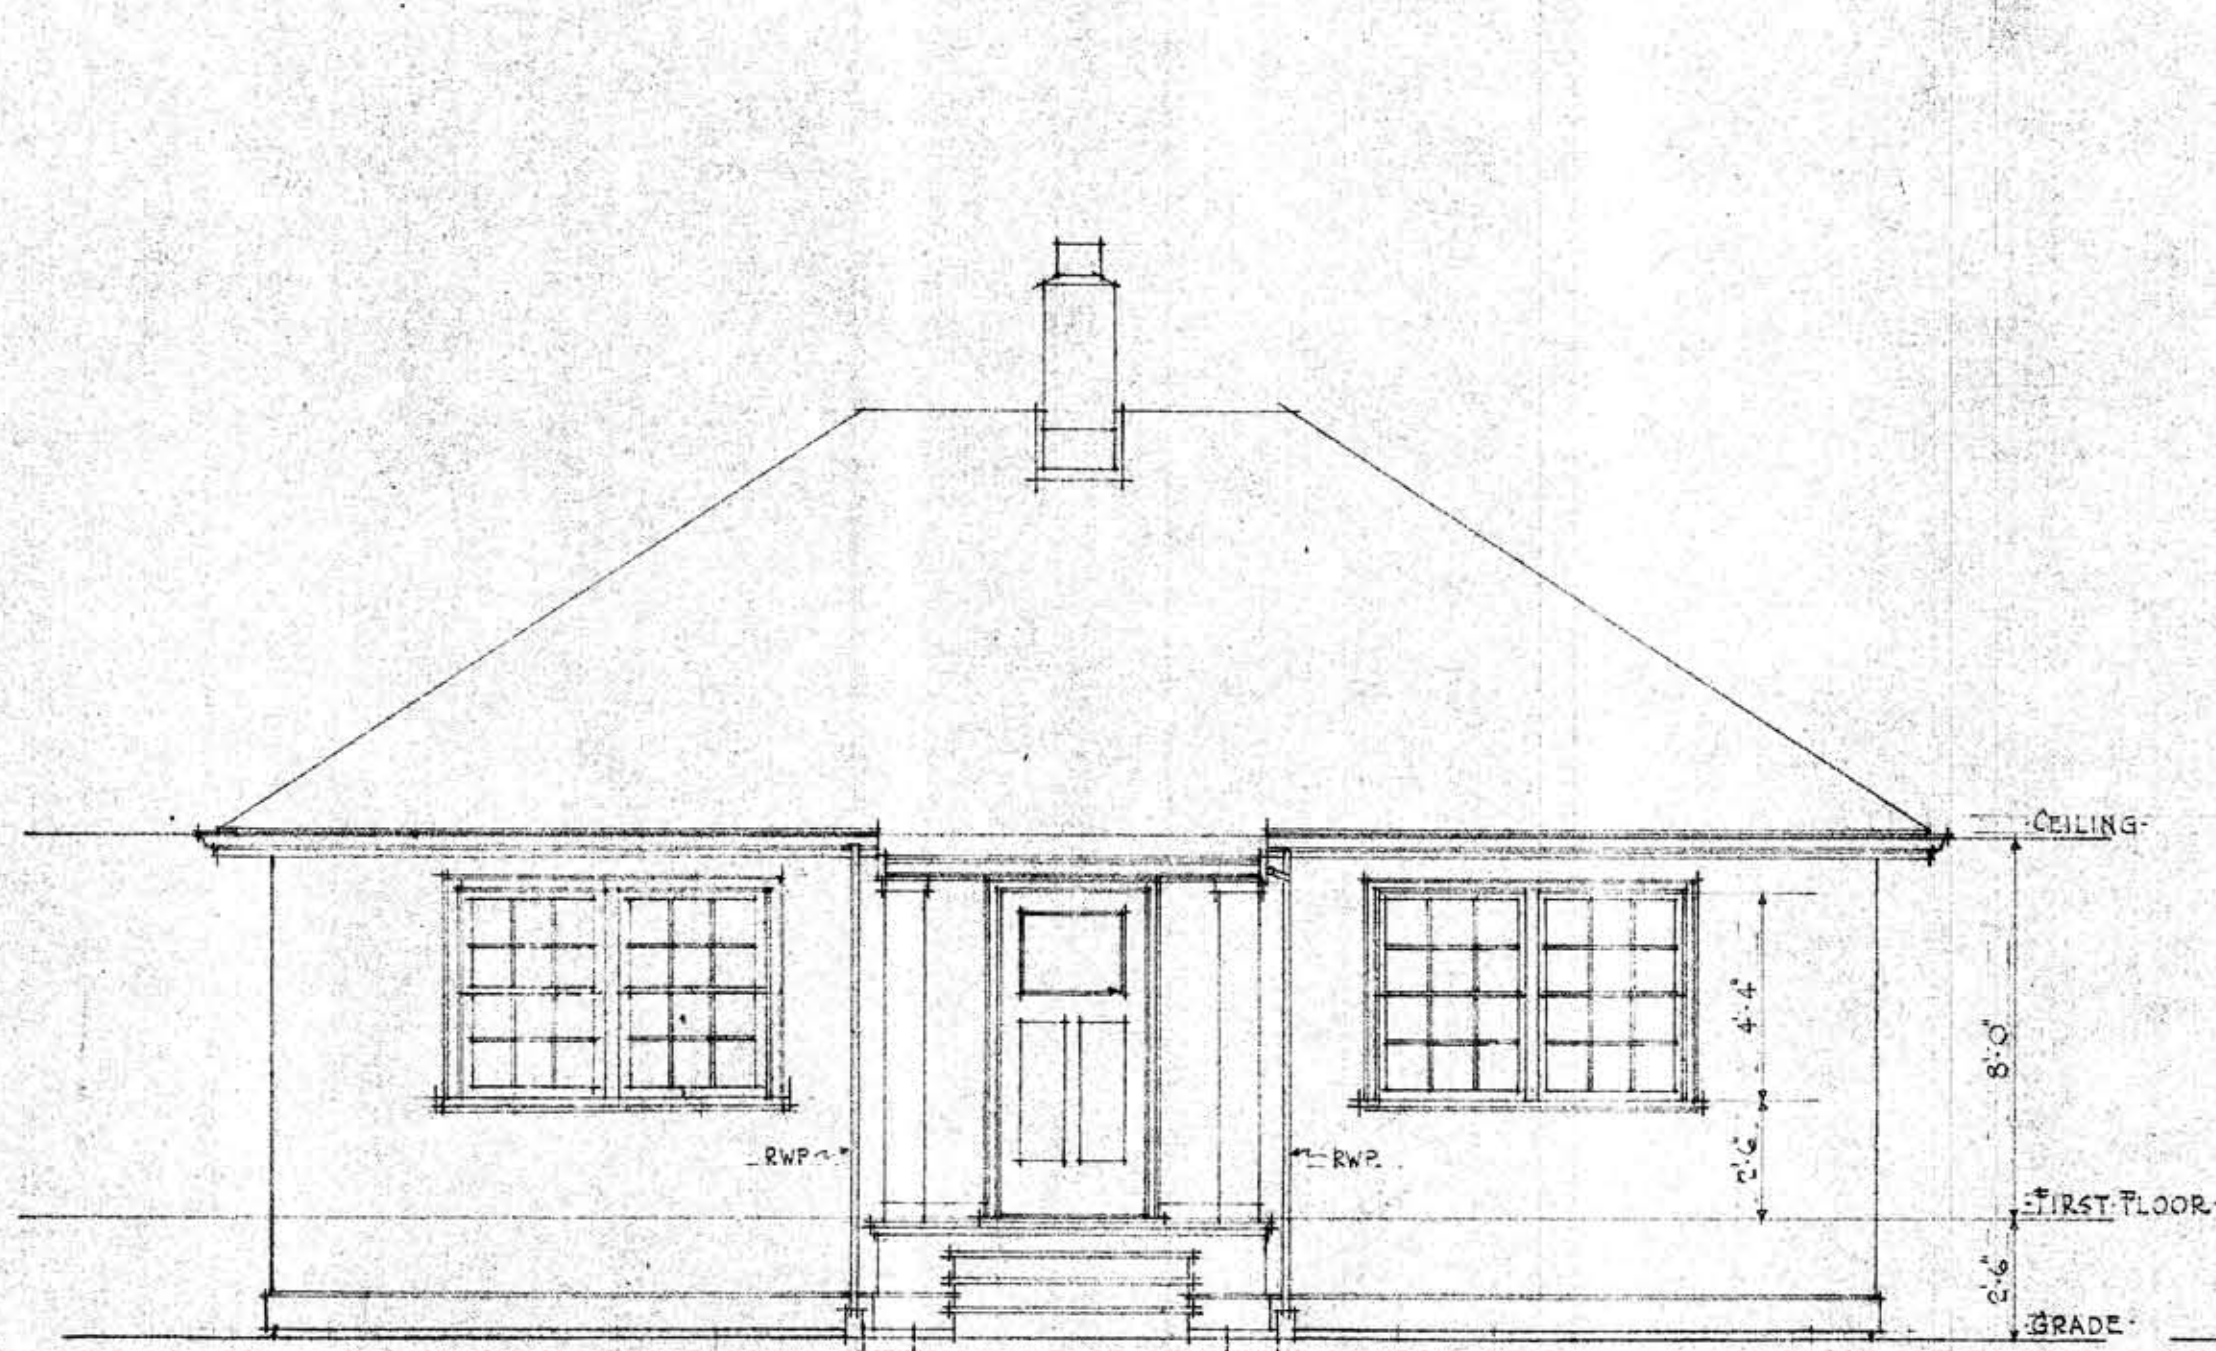


FRONT ELEVATION

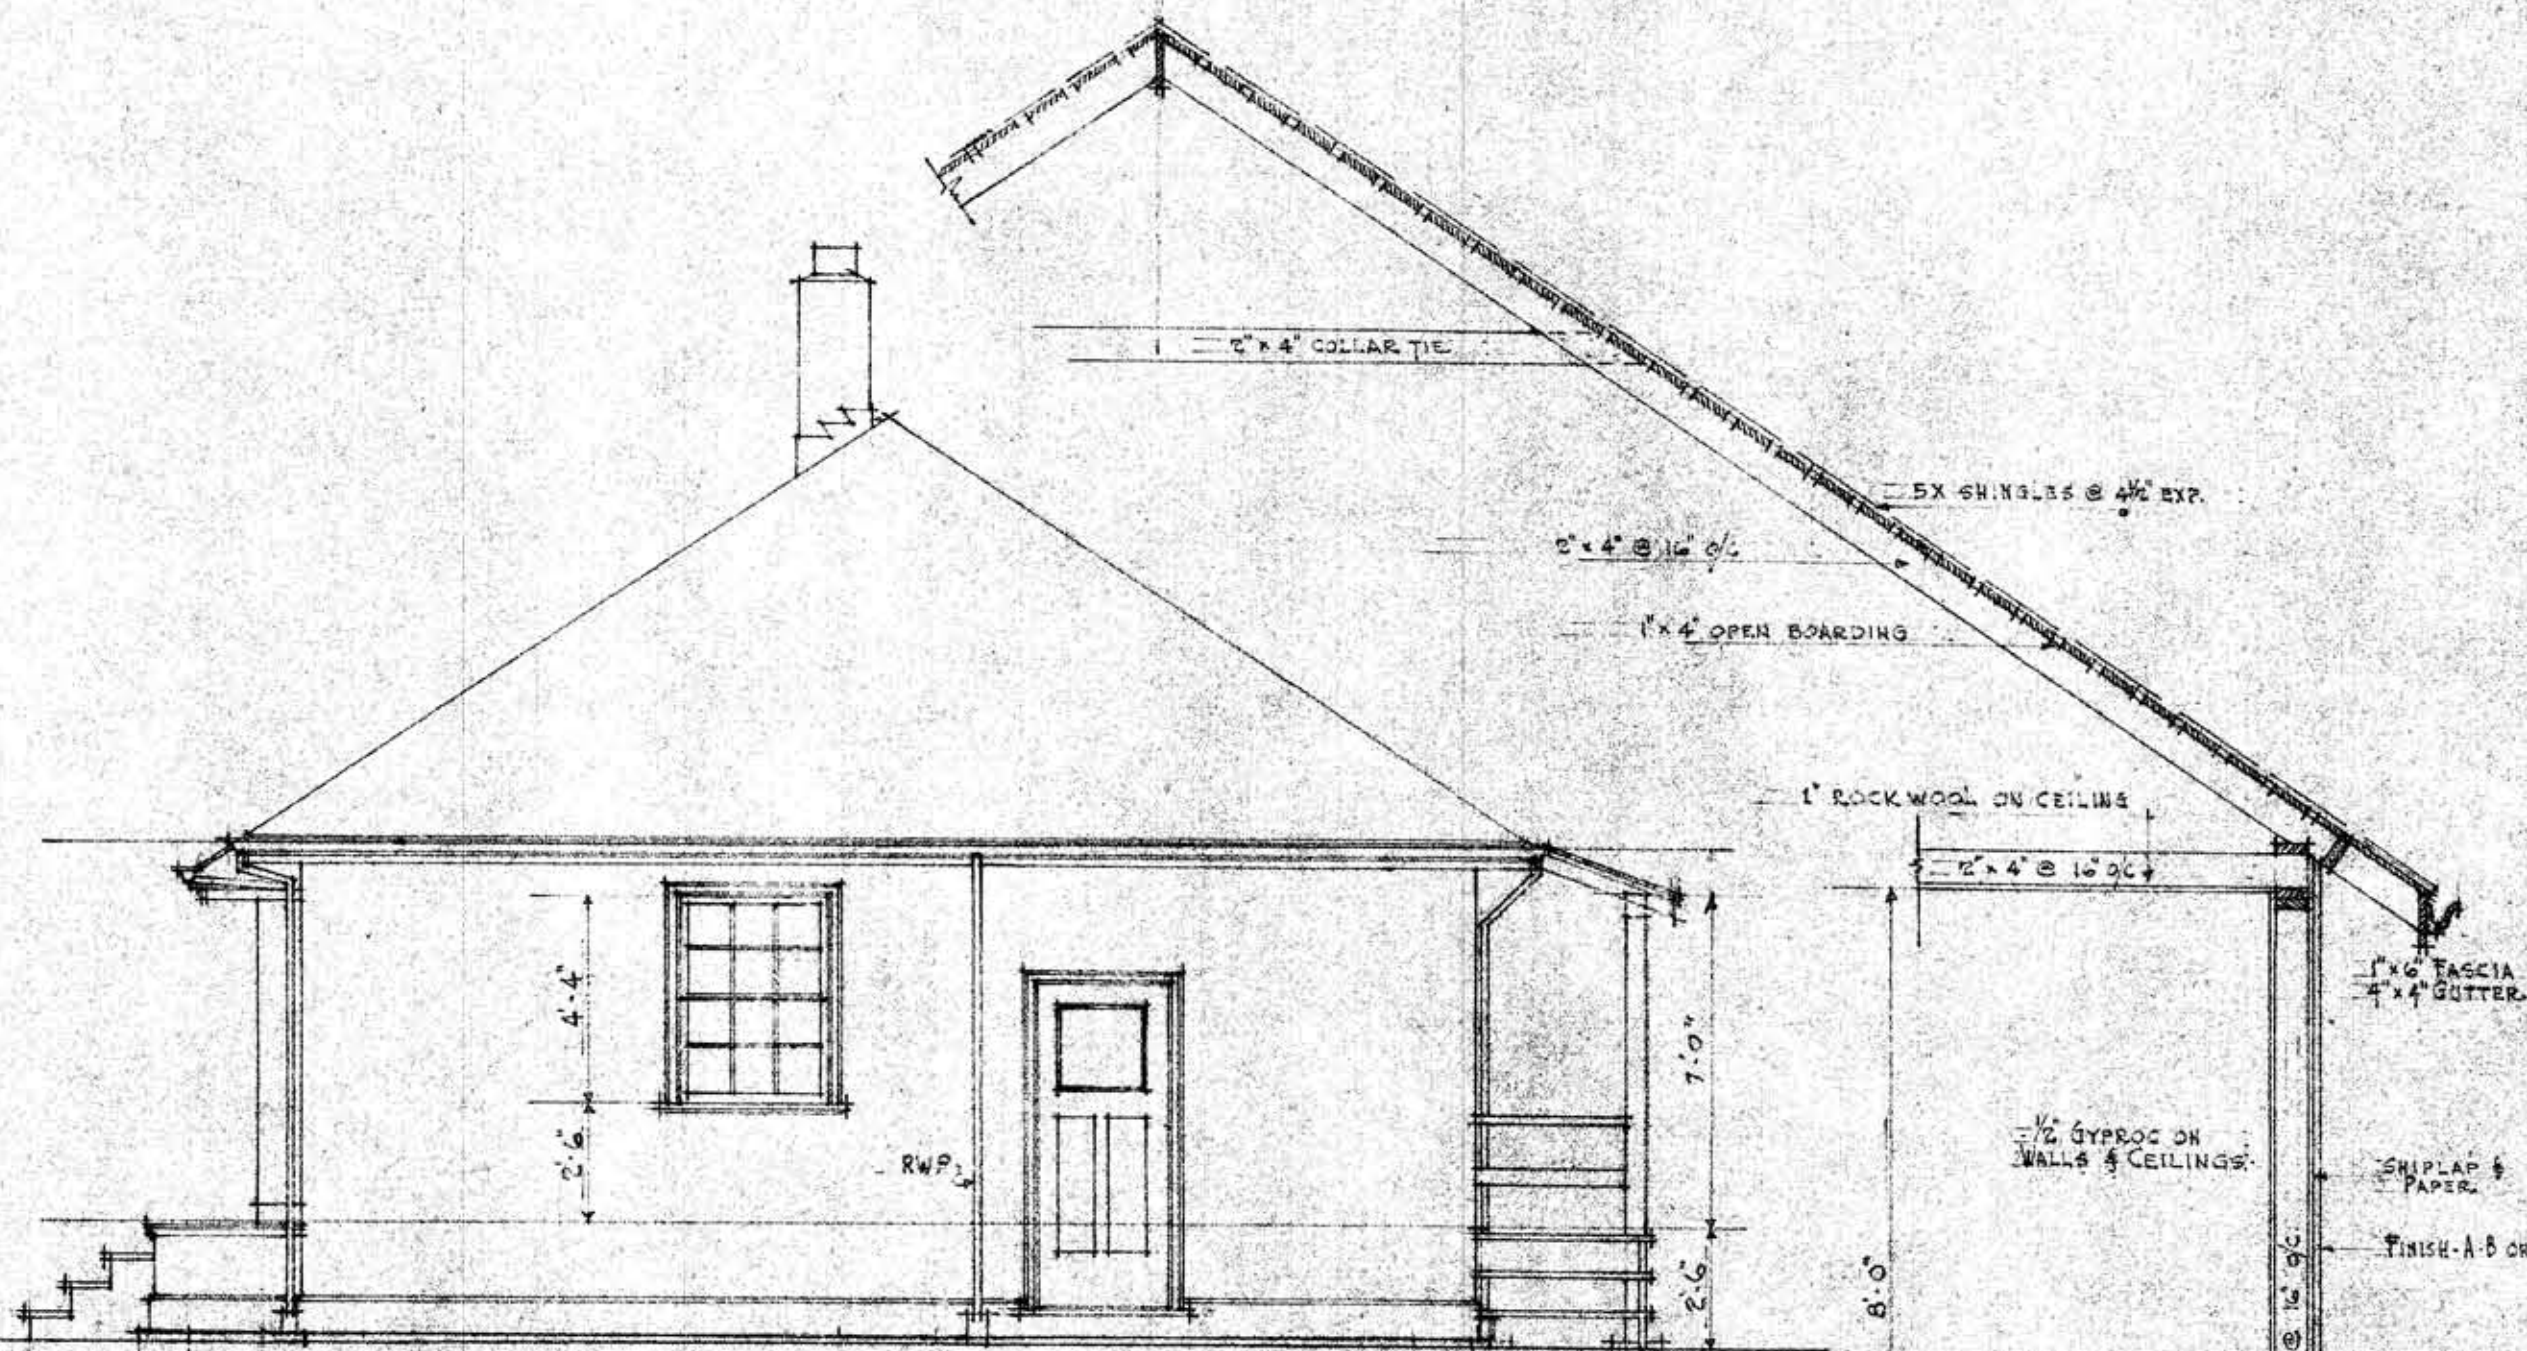


SIDE ELEVATION

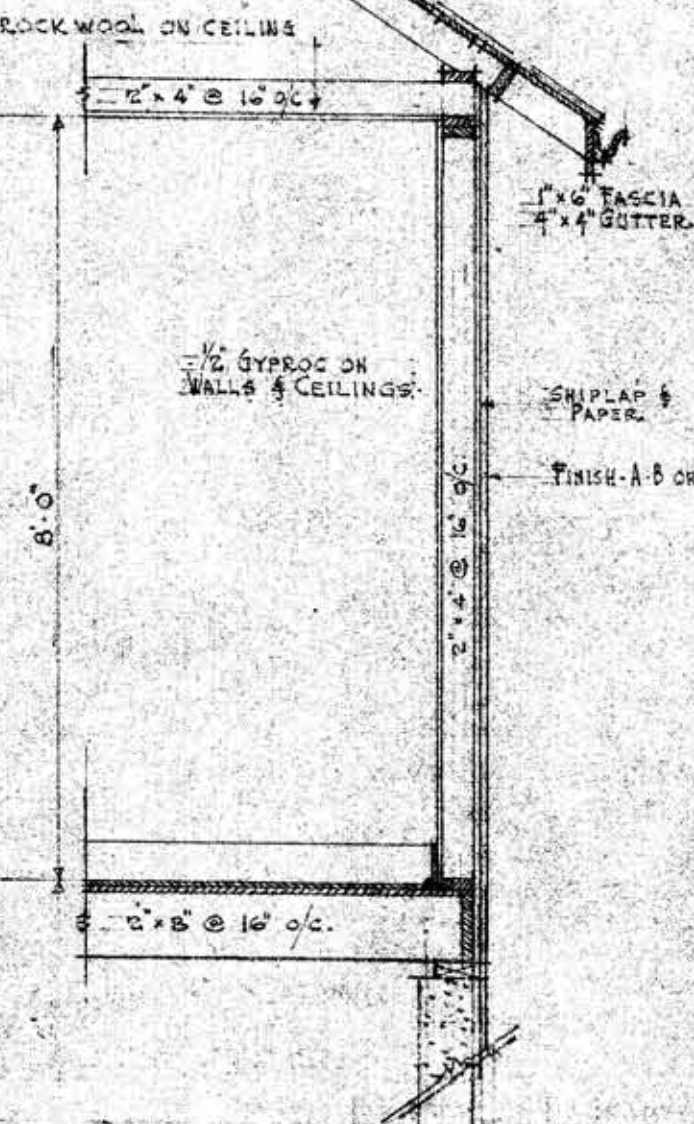

DETAIL SECTION
SCALE: 1/2" = 1'-0"

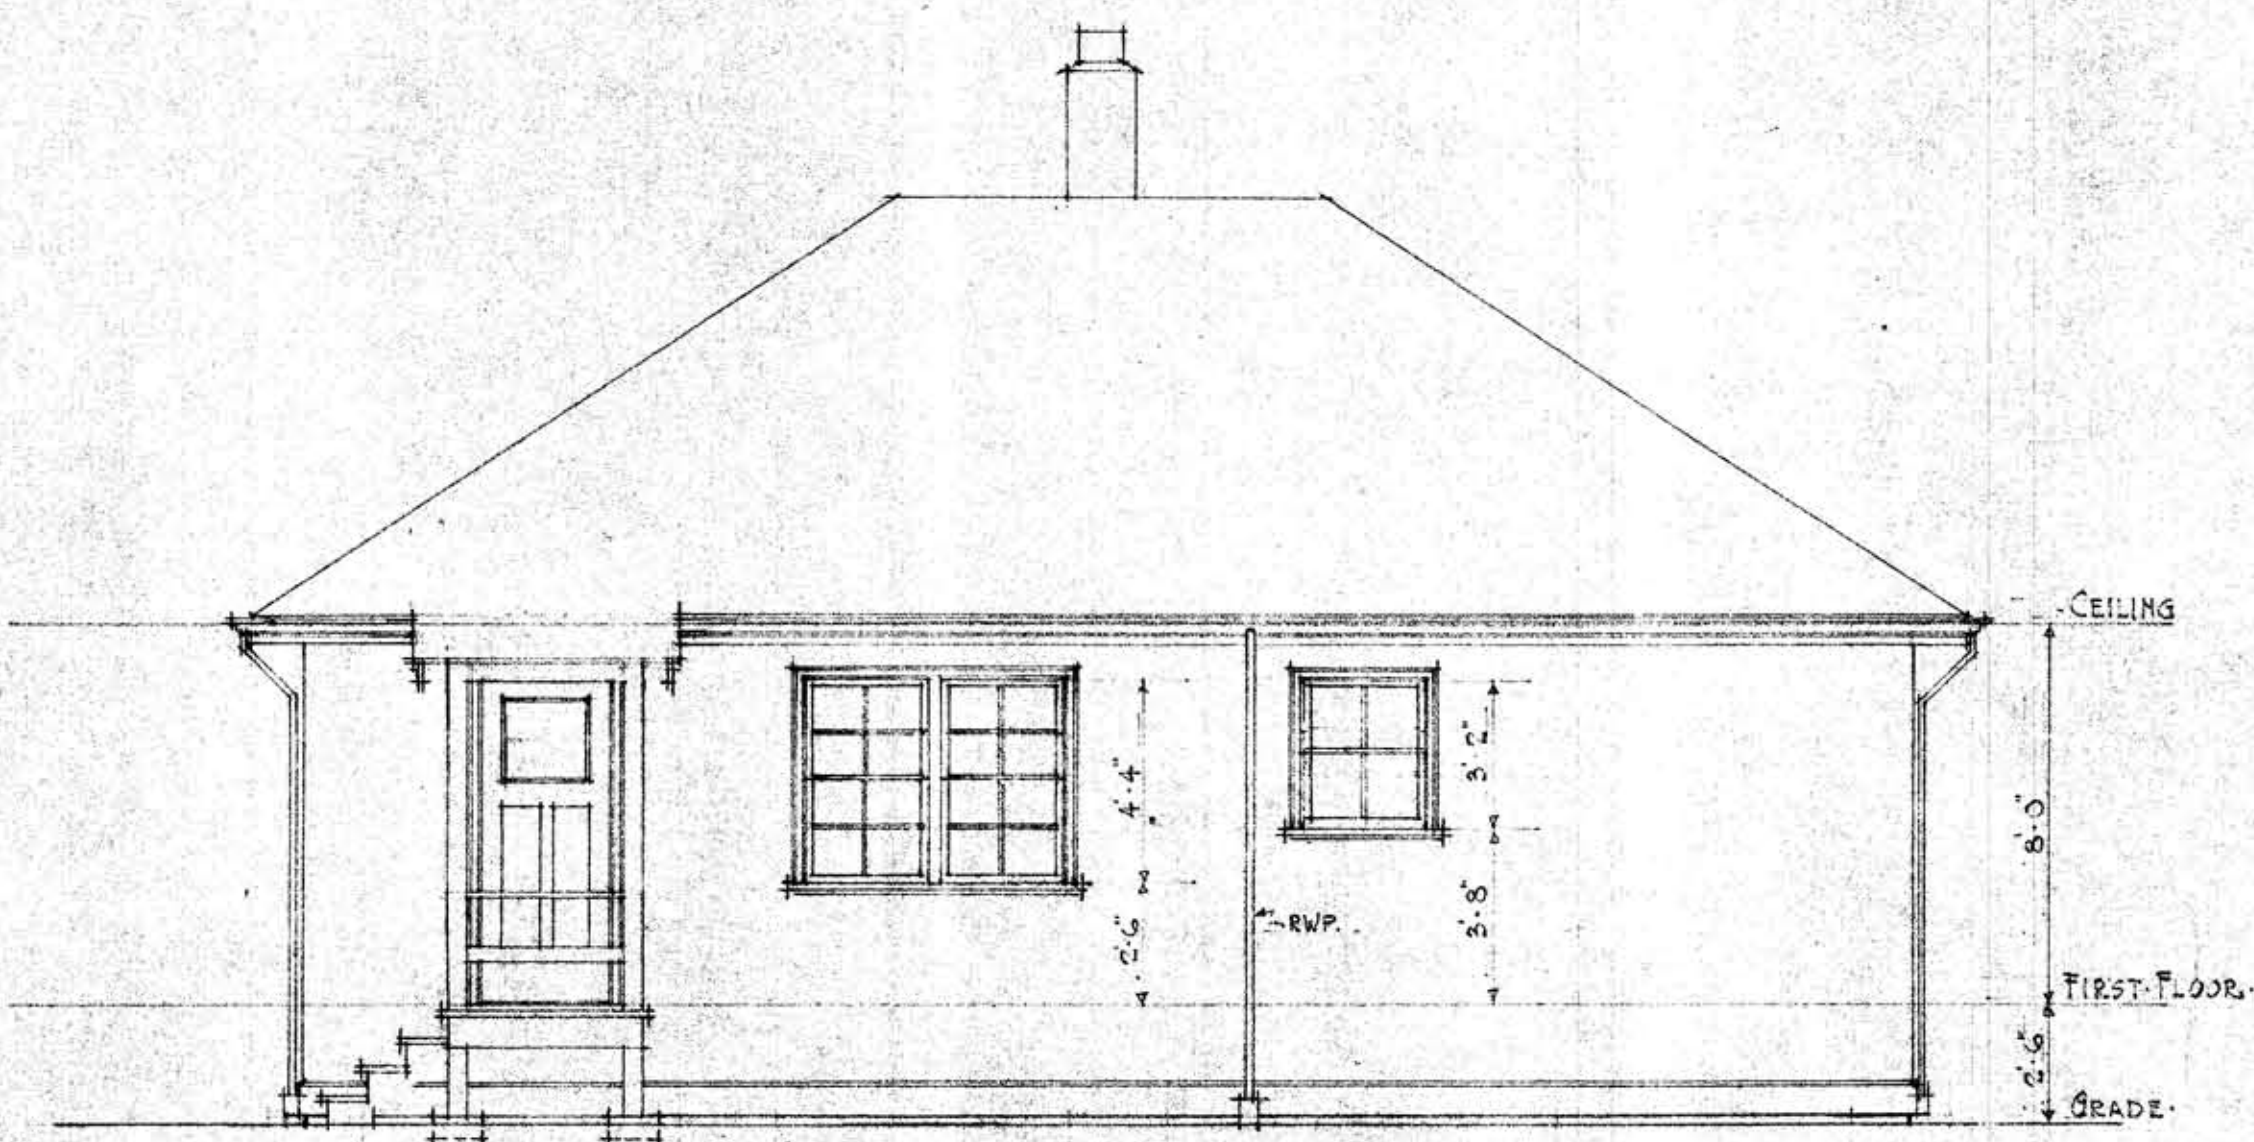

REAR ELEVATION

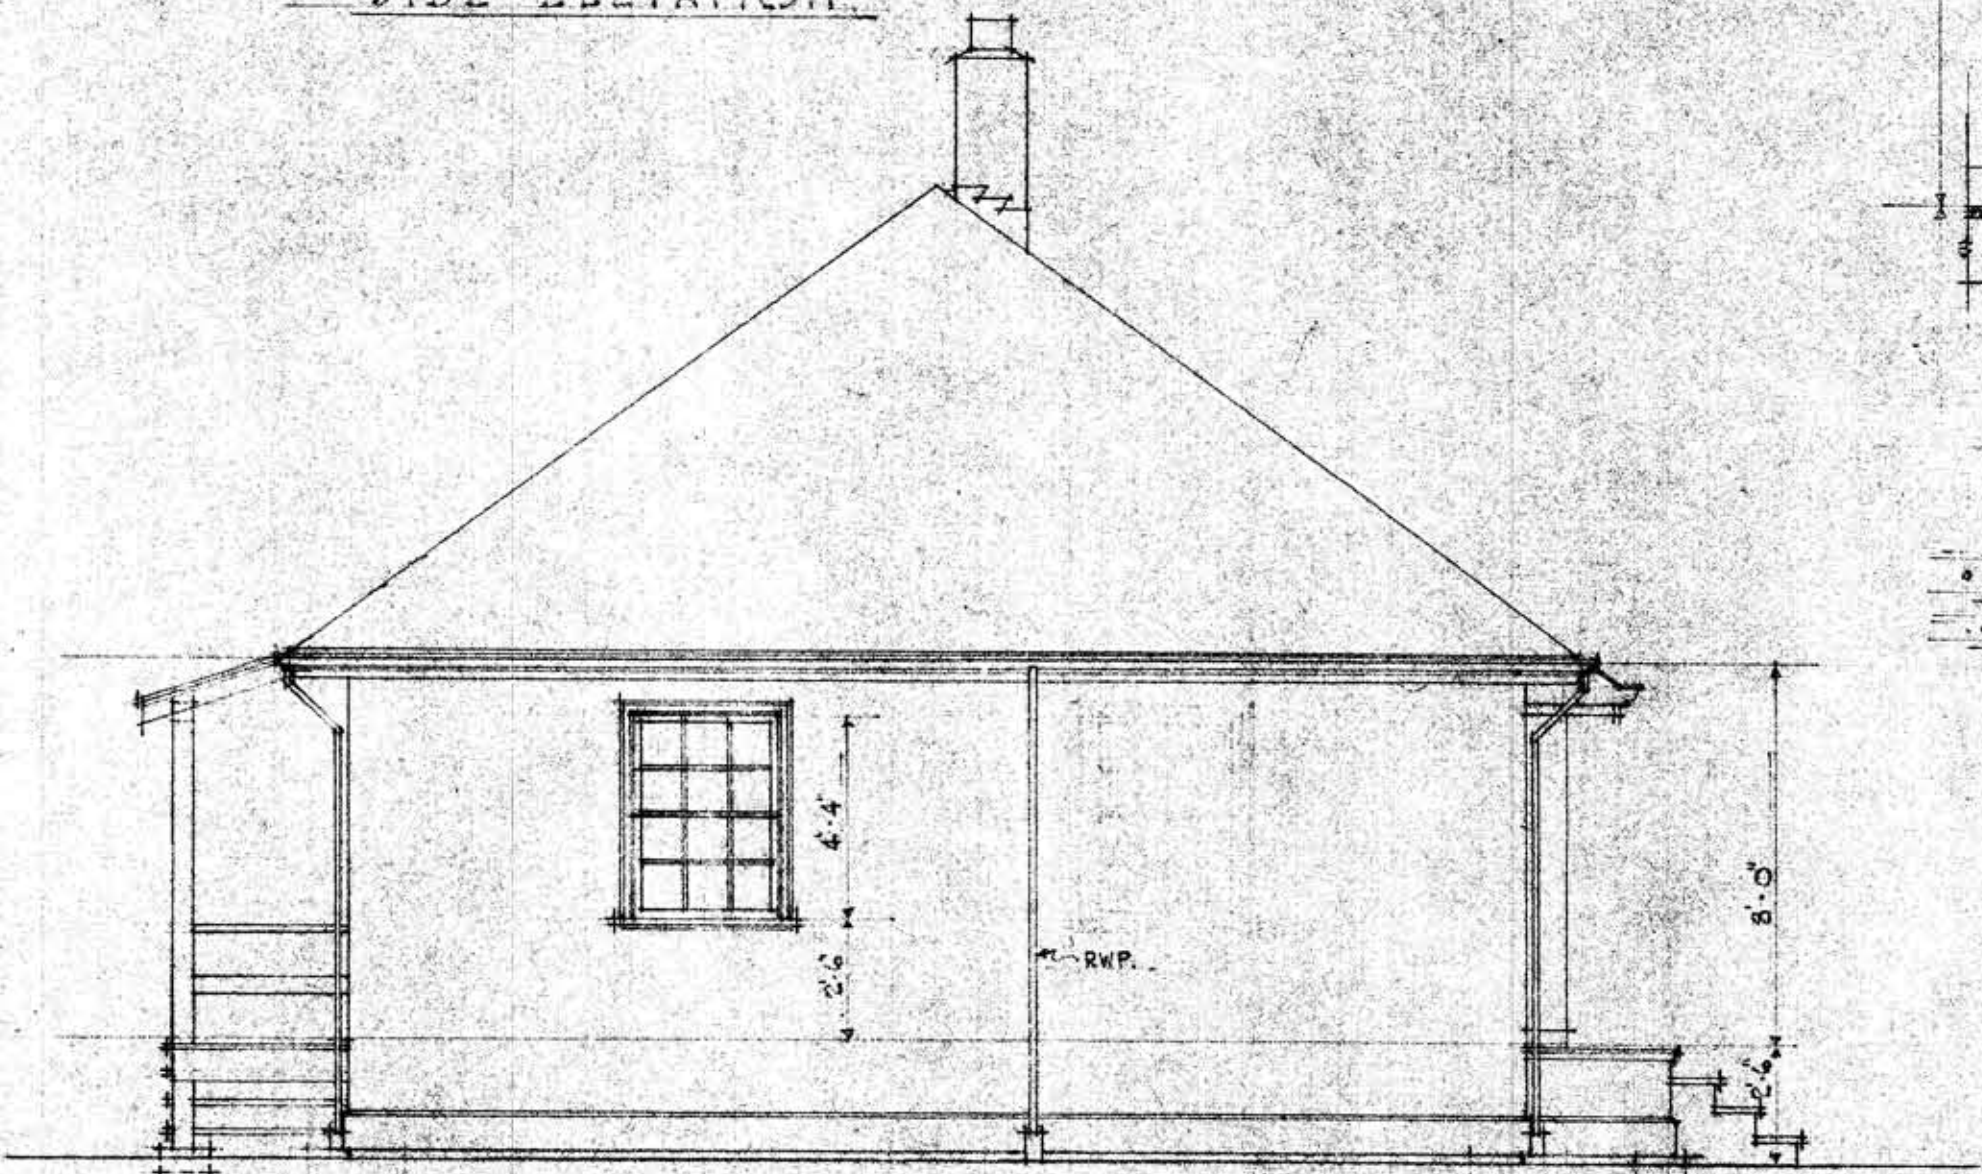

SIDE ELEVATION

SCALE: 1/4" = 1'-0"