



WEST ELEVATION

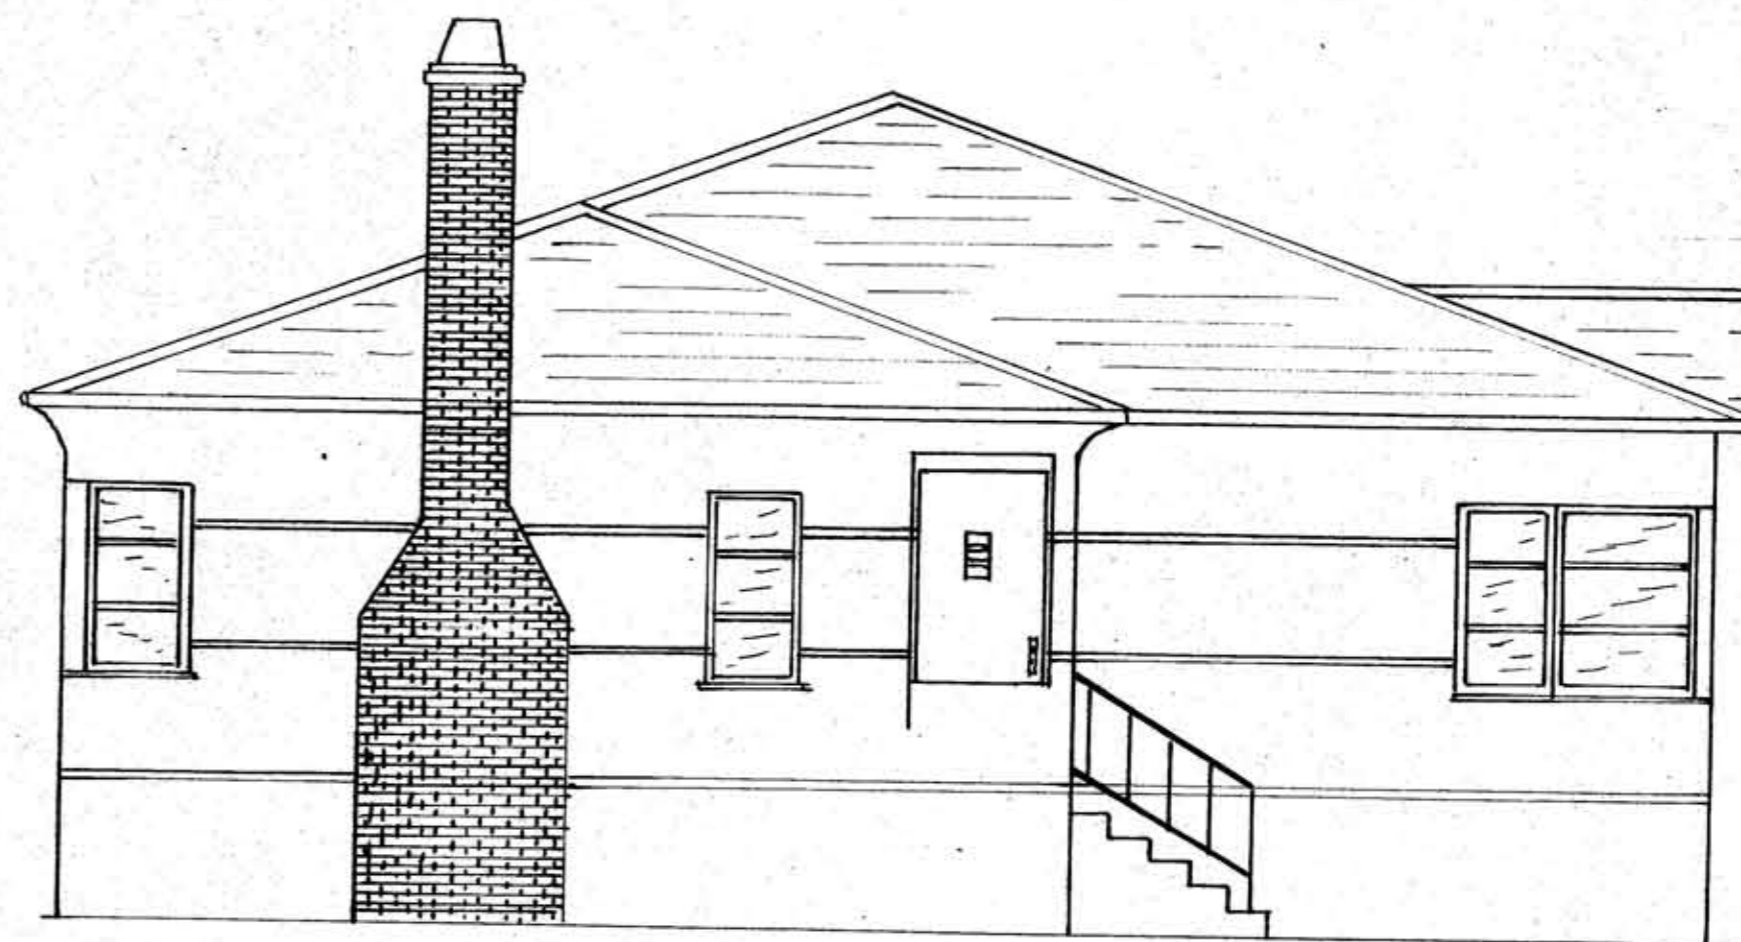

SOUTH ELEVATION




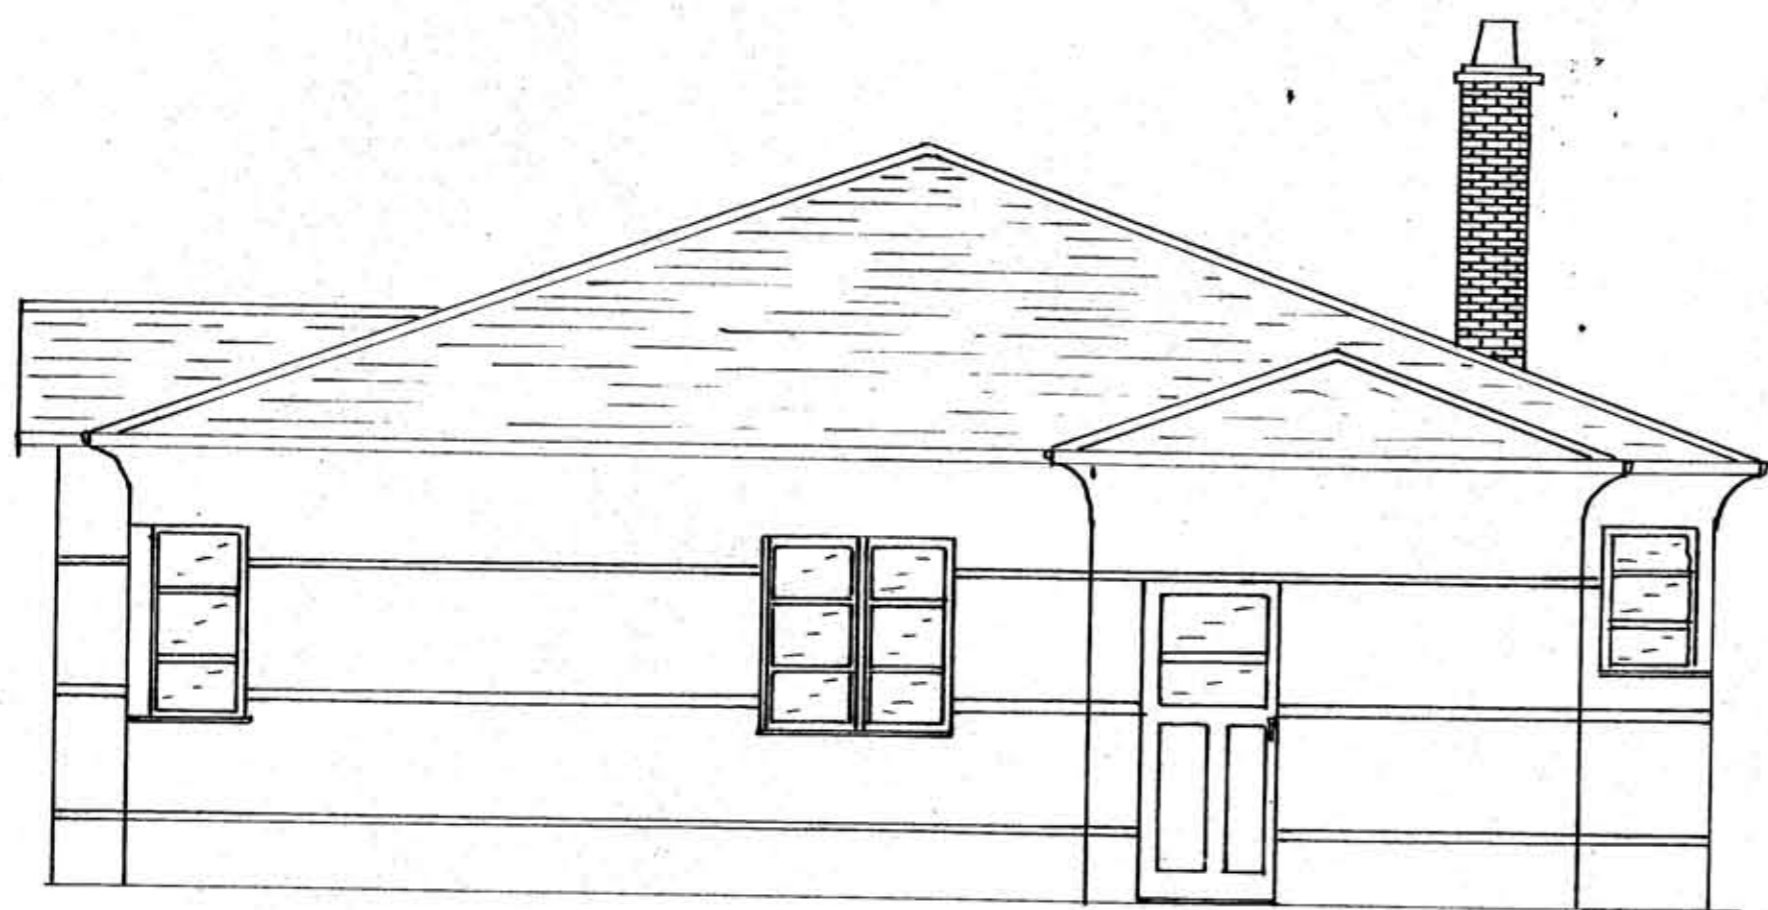


NORTH ELEVATION

BUNGALOW
for
Mr. & Mrs. Joseph Johnson
VICTORIA B.C.

W. E. EBY & Co. Builders.

Scale 1/4" = 1'

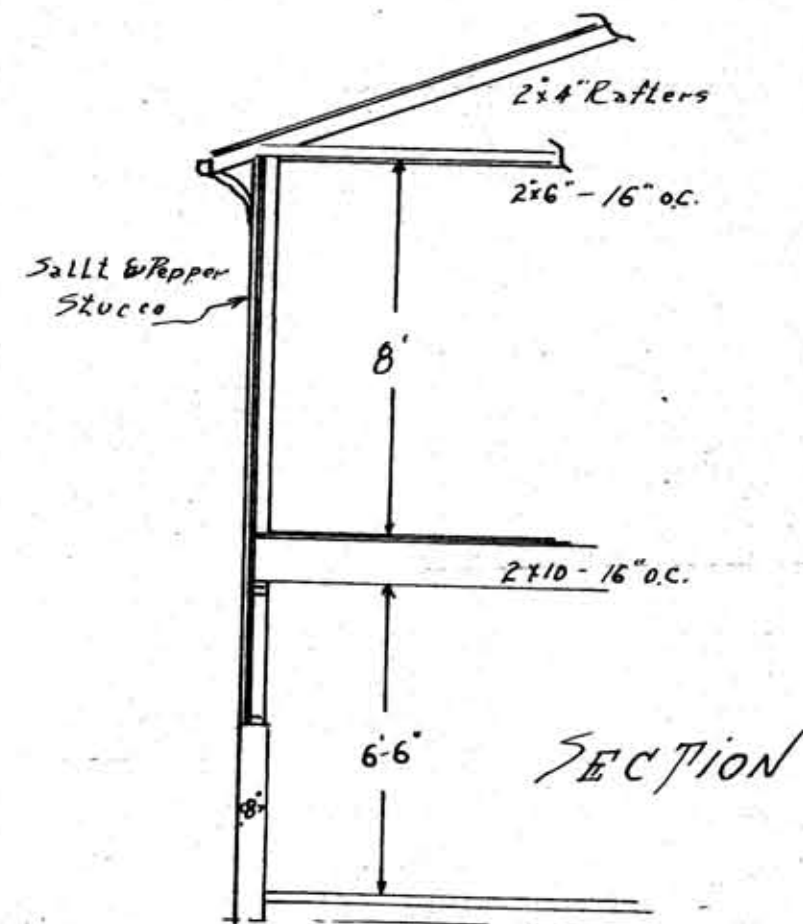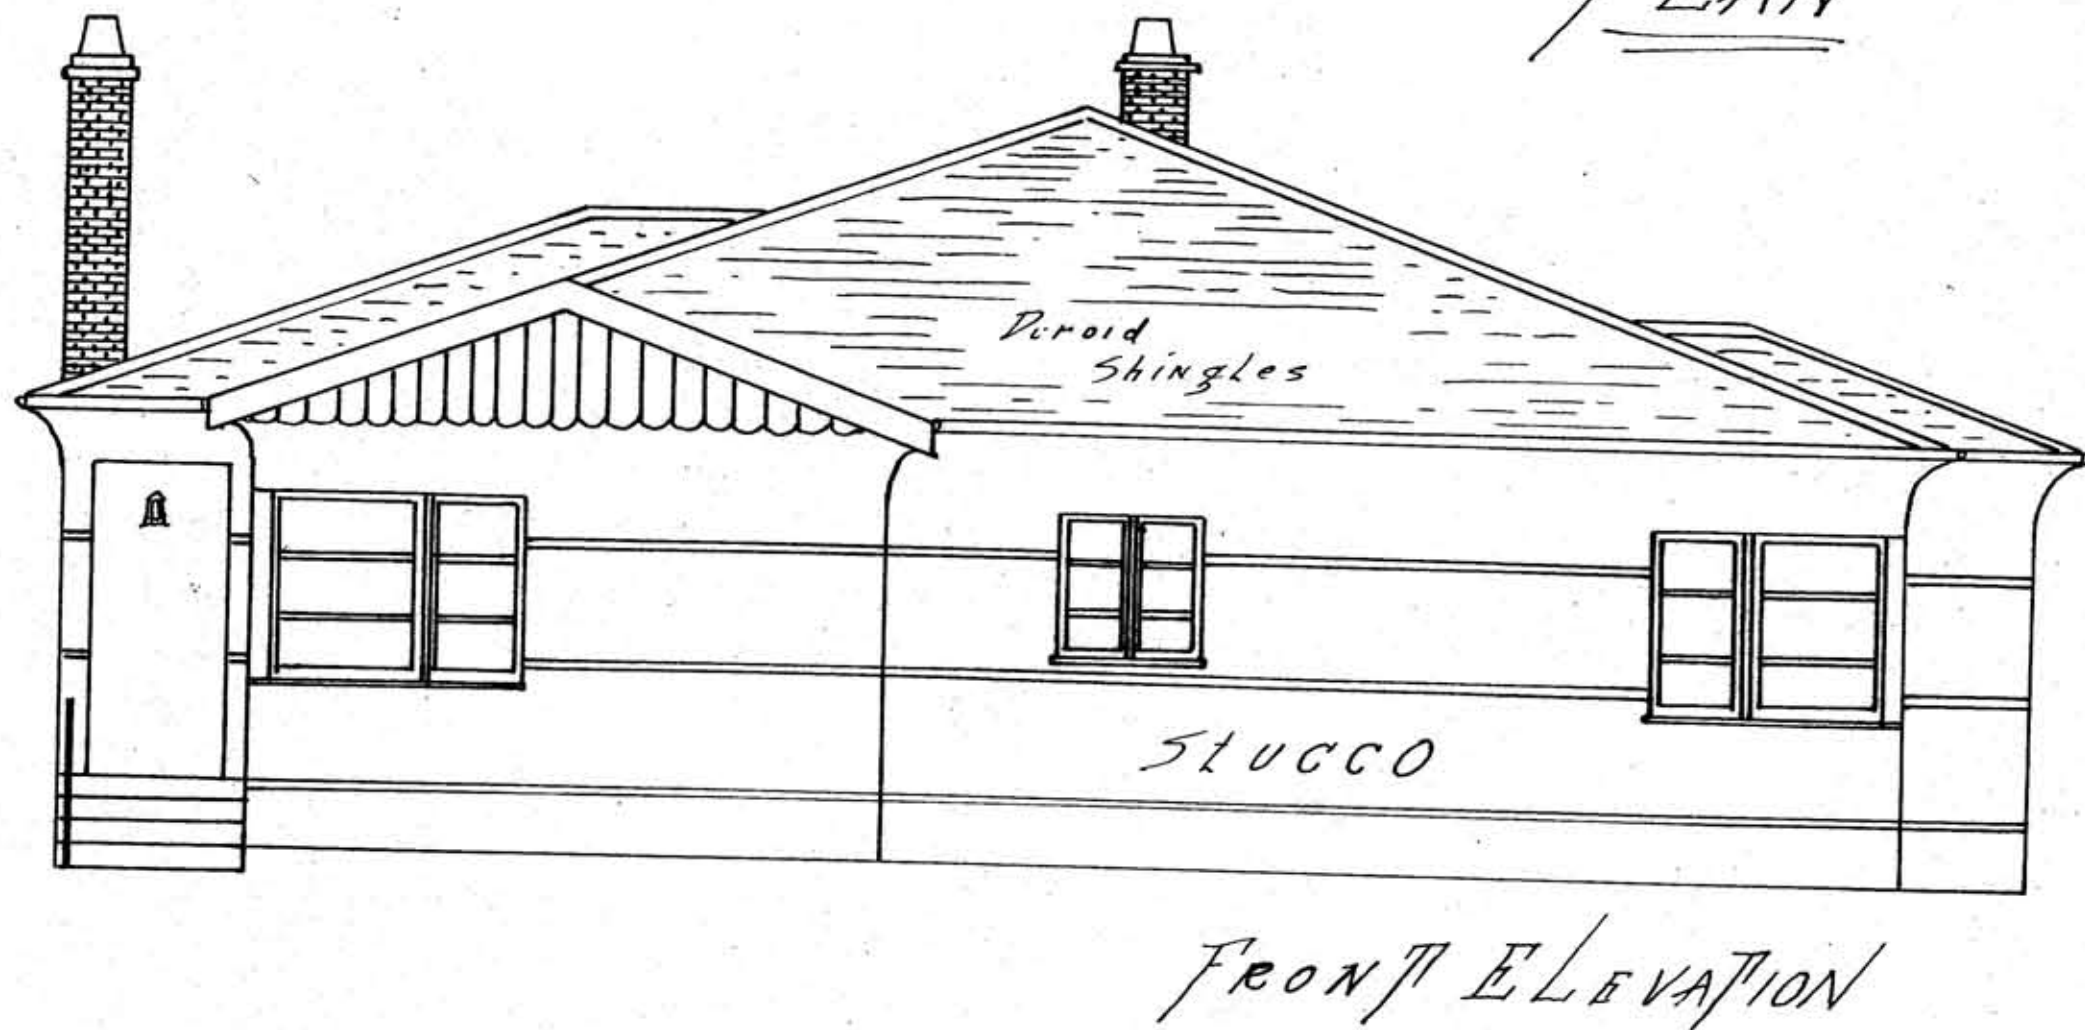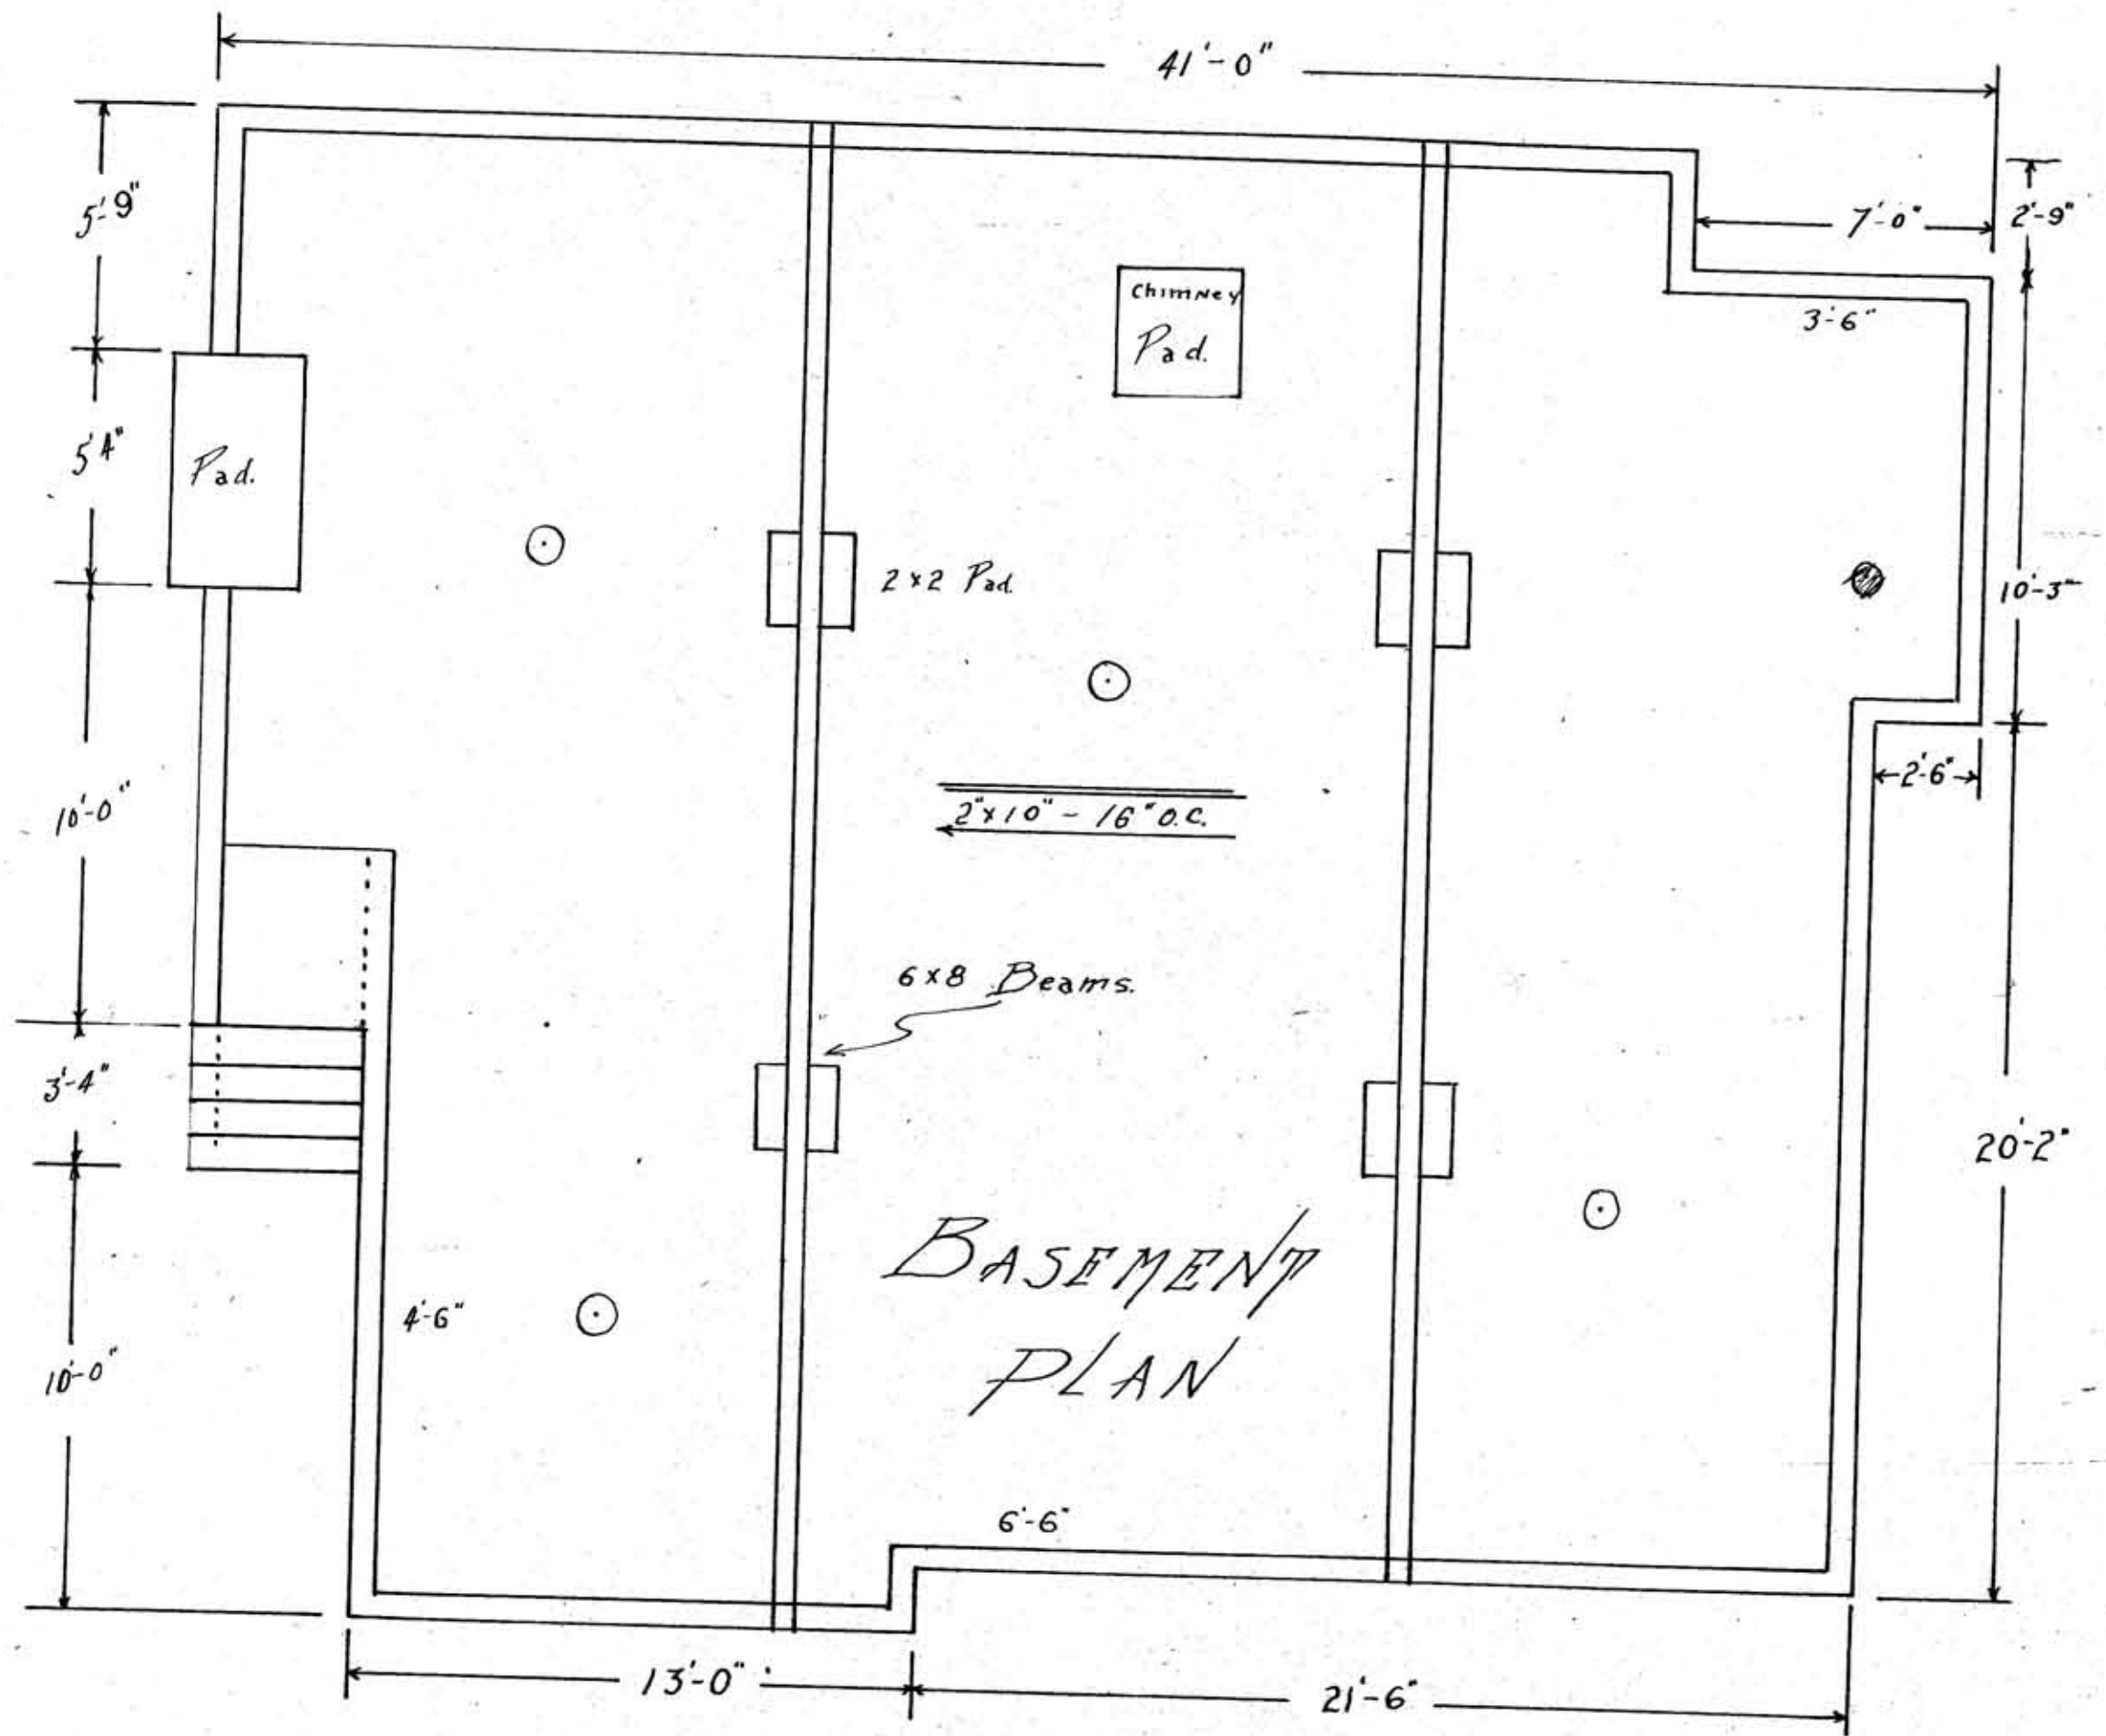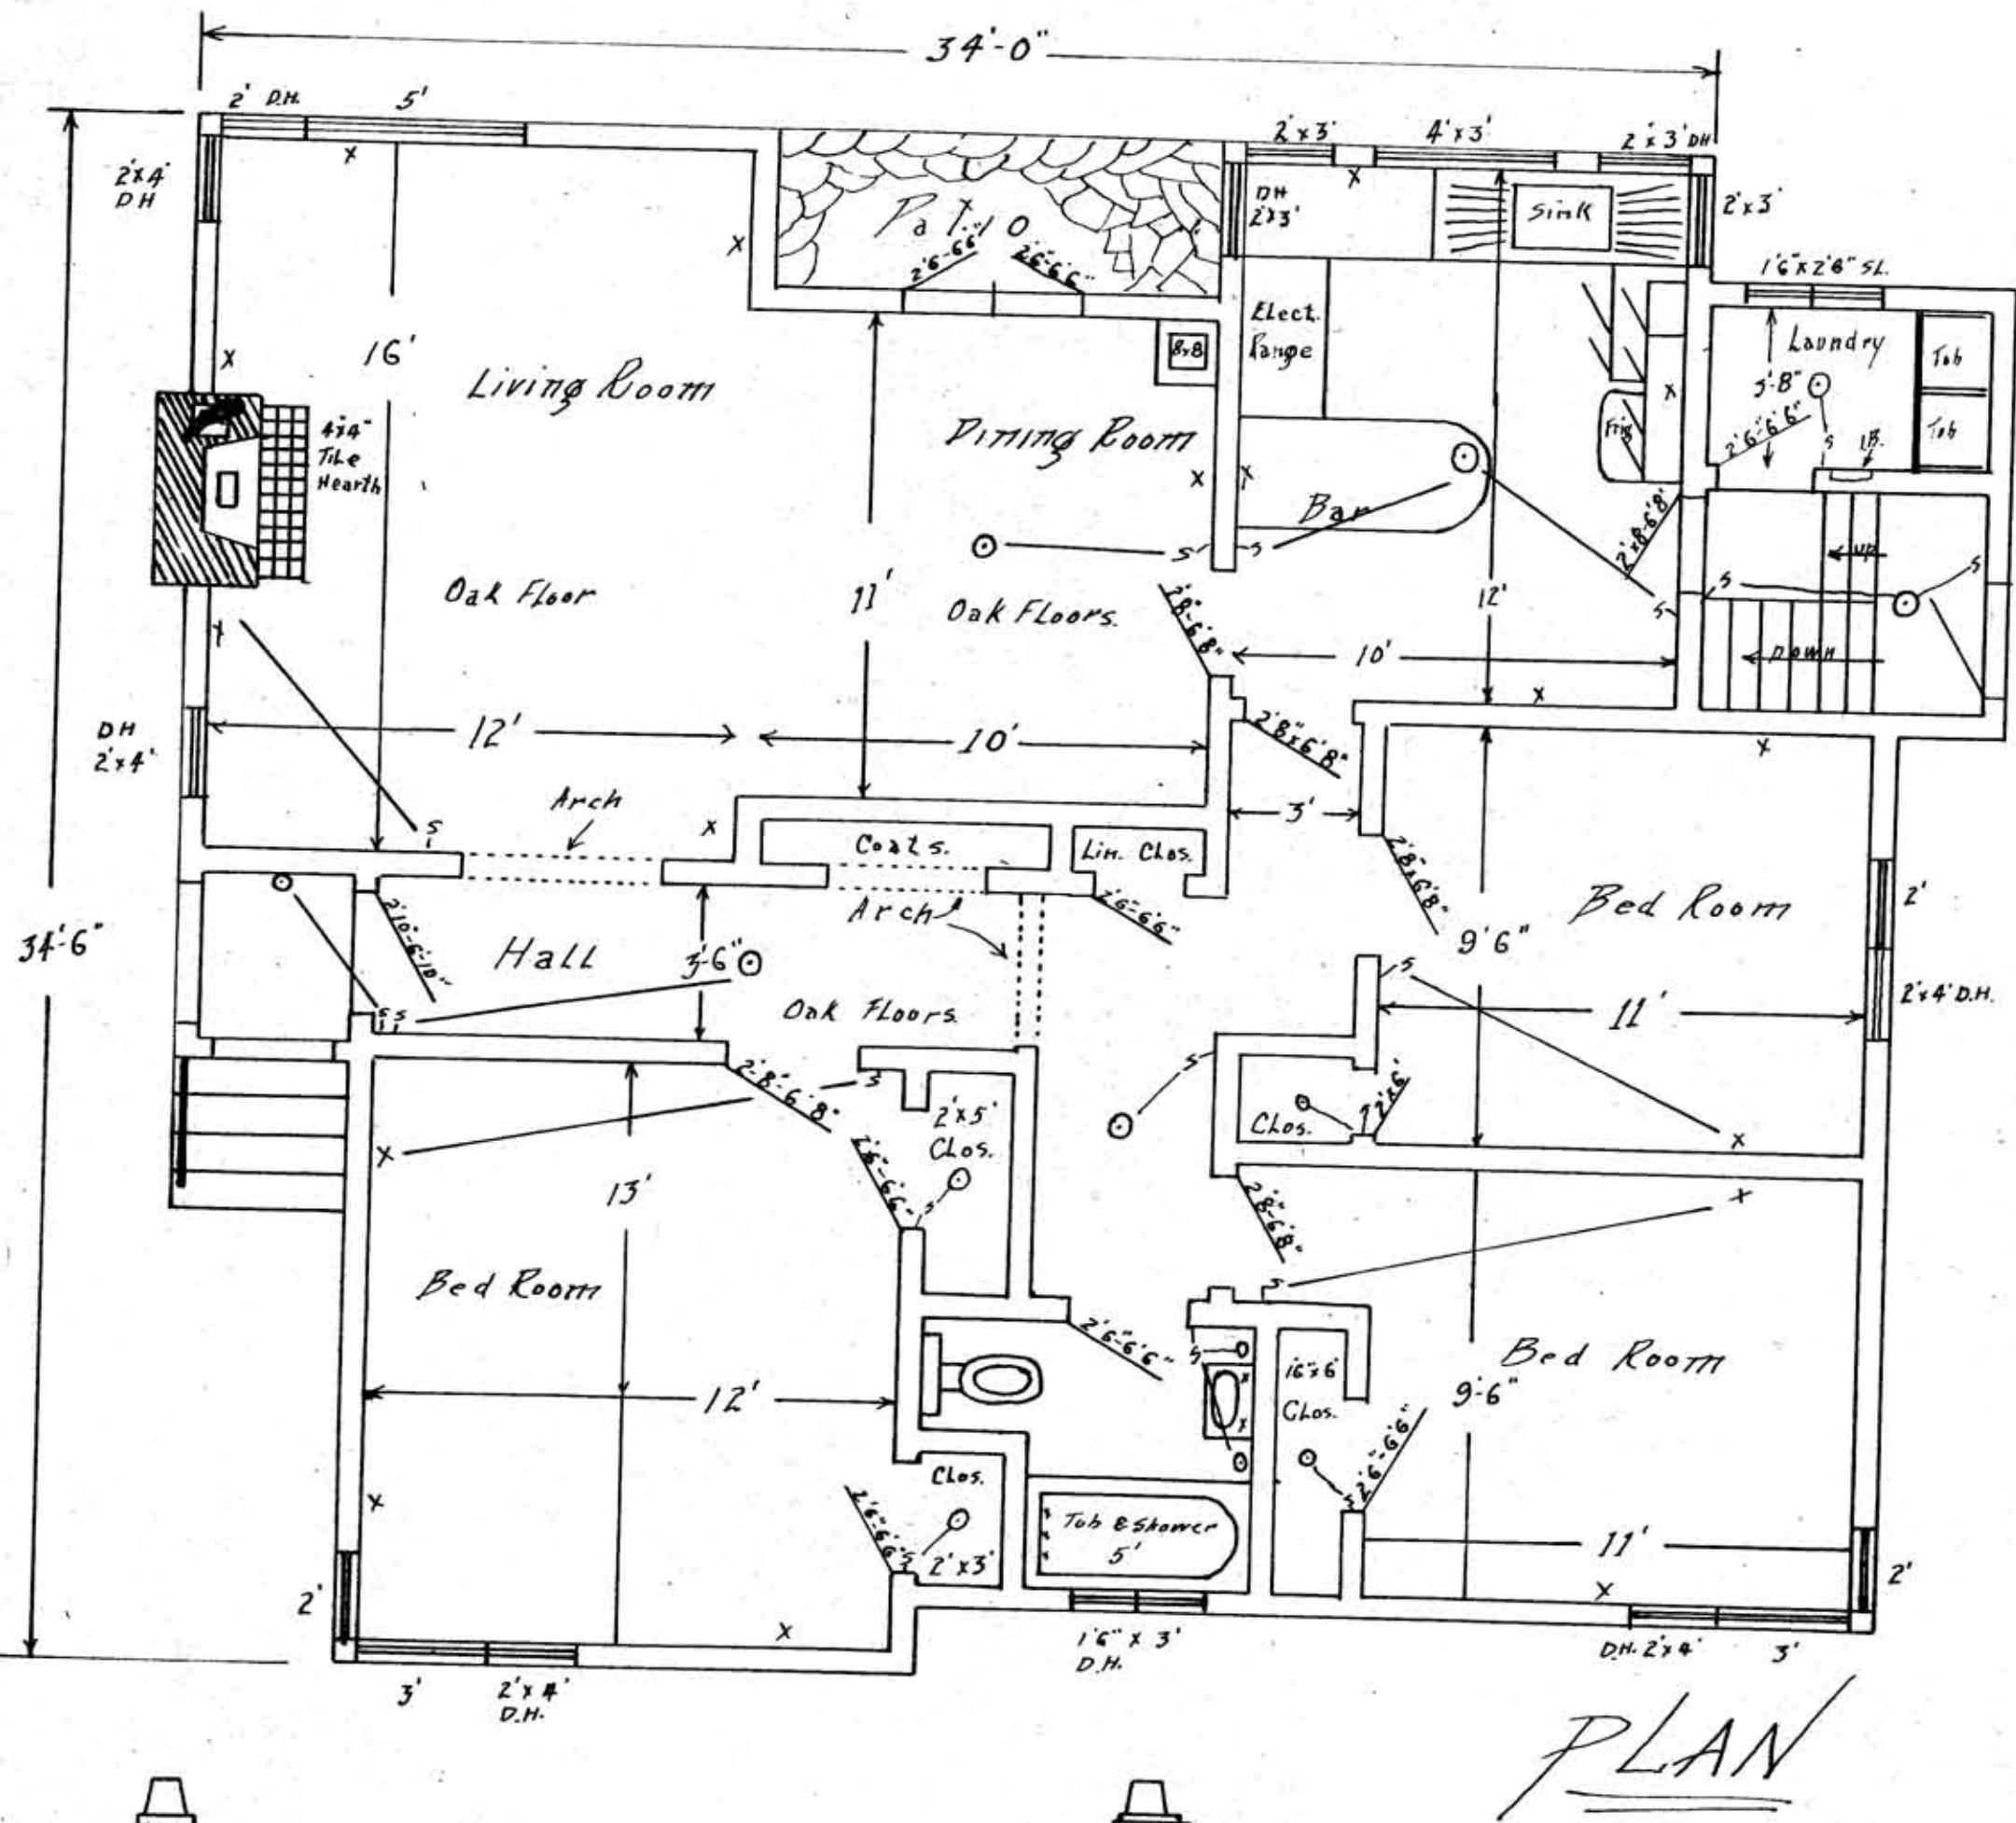

BUNGALOW
 for
 Mr & Mrs Joseph Johnson
 VICTORIA B.C.
 W. E. EBY & Co. Builders.
 Scale 1/4" = 1'