

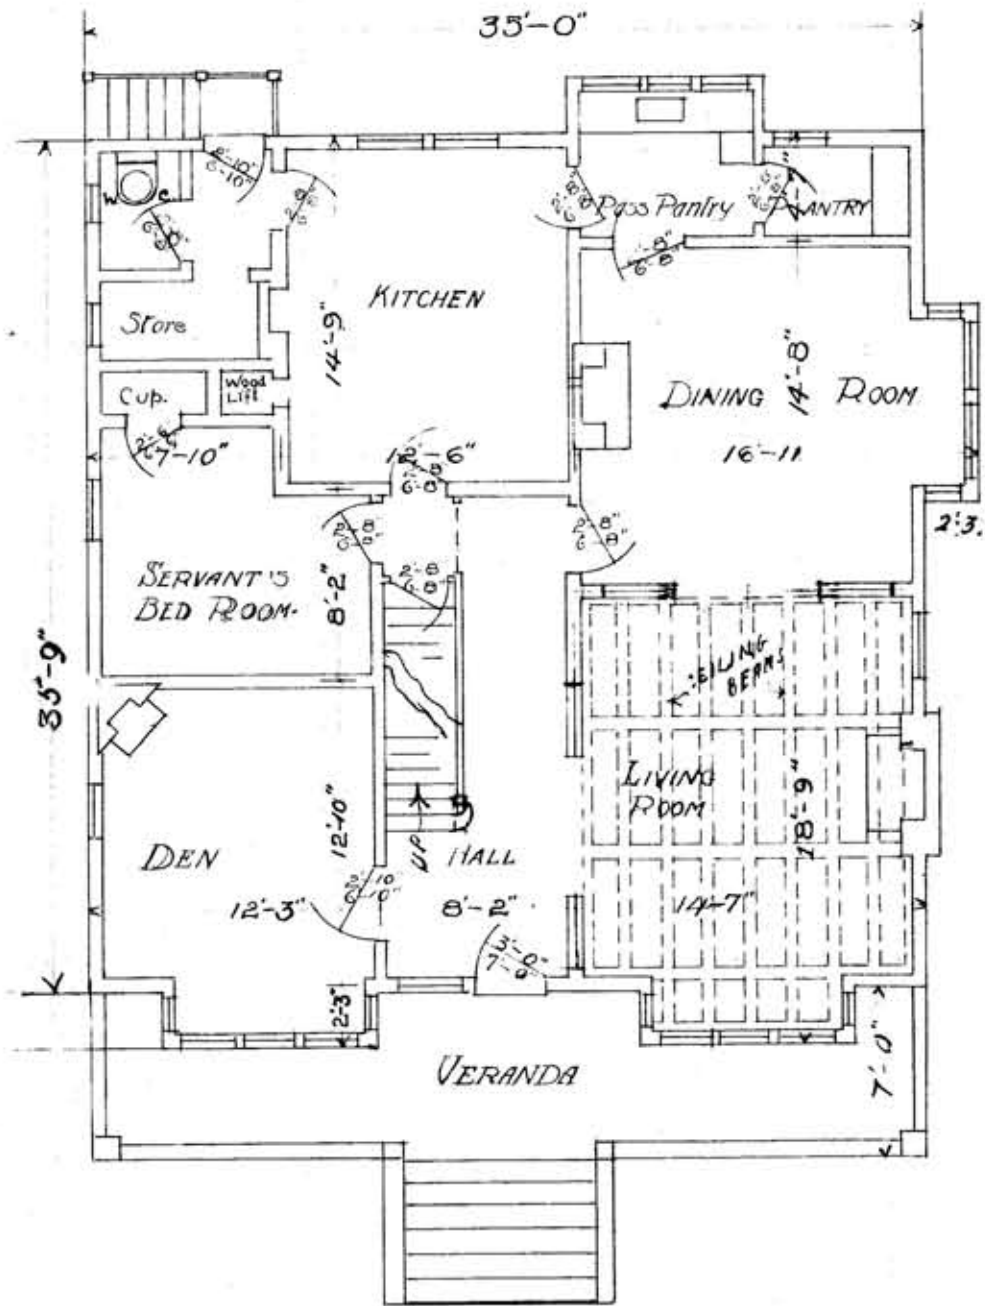


RESIDENCE FOR M^R A^{LEX} STEWART.
 BELCHER STREET VICTORIA B.C.

SCALE 1/8 INCH = 1 FOOT.

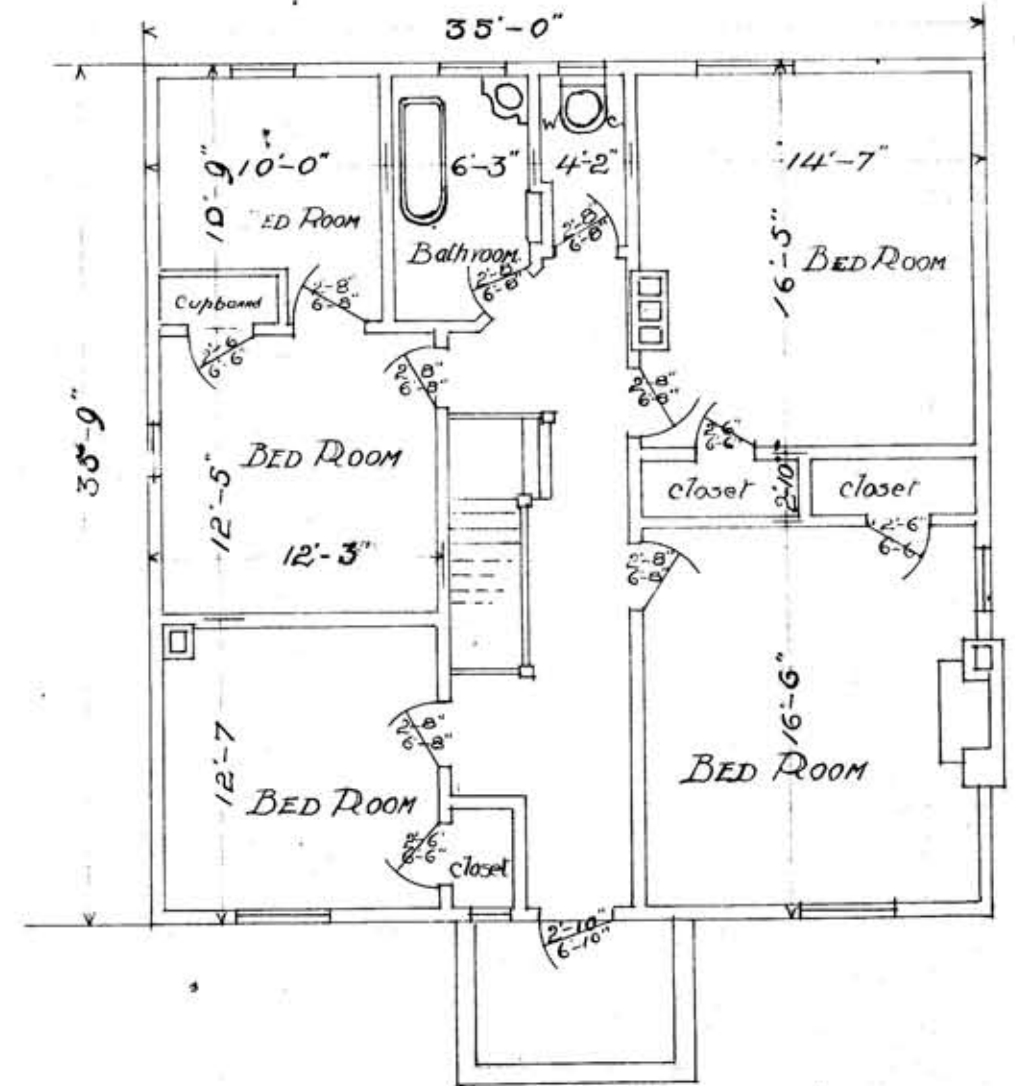

NOTE All dimensions are taken from outside of outside studs to centre of inside studs

 


1ST FLOOR PLAN

GROUND FLOOR PLAN

J.C.M. KEITH
 ARCHITECT.

RESIDENCE FOR MR ALEX. STEWART.
BELCHER STREET VICTORIA B.C.

SCALE 1/8 INCH = 1 FOOT.

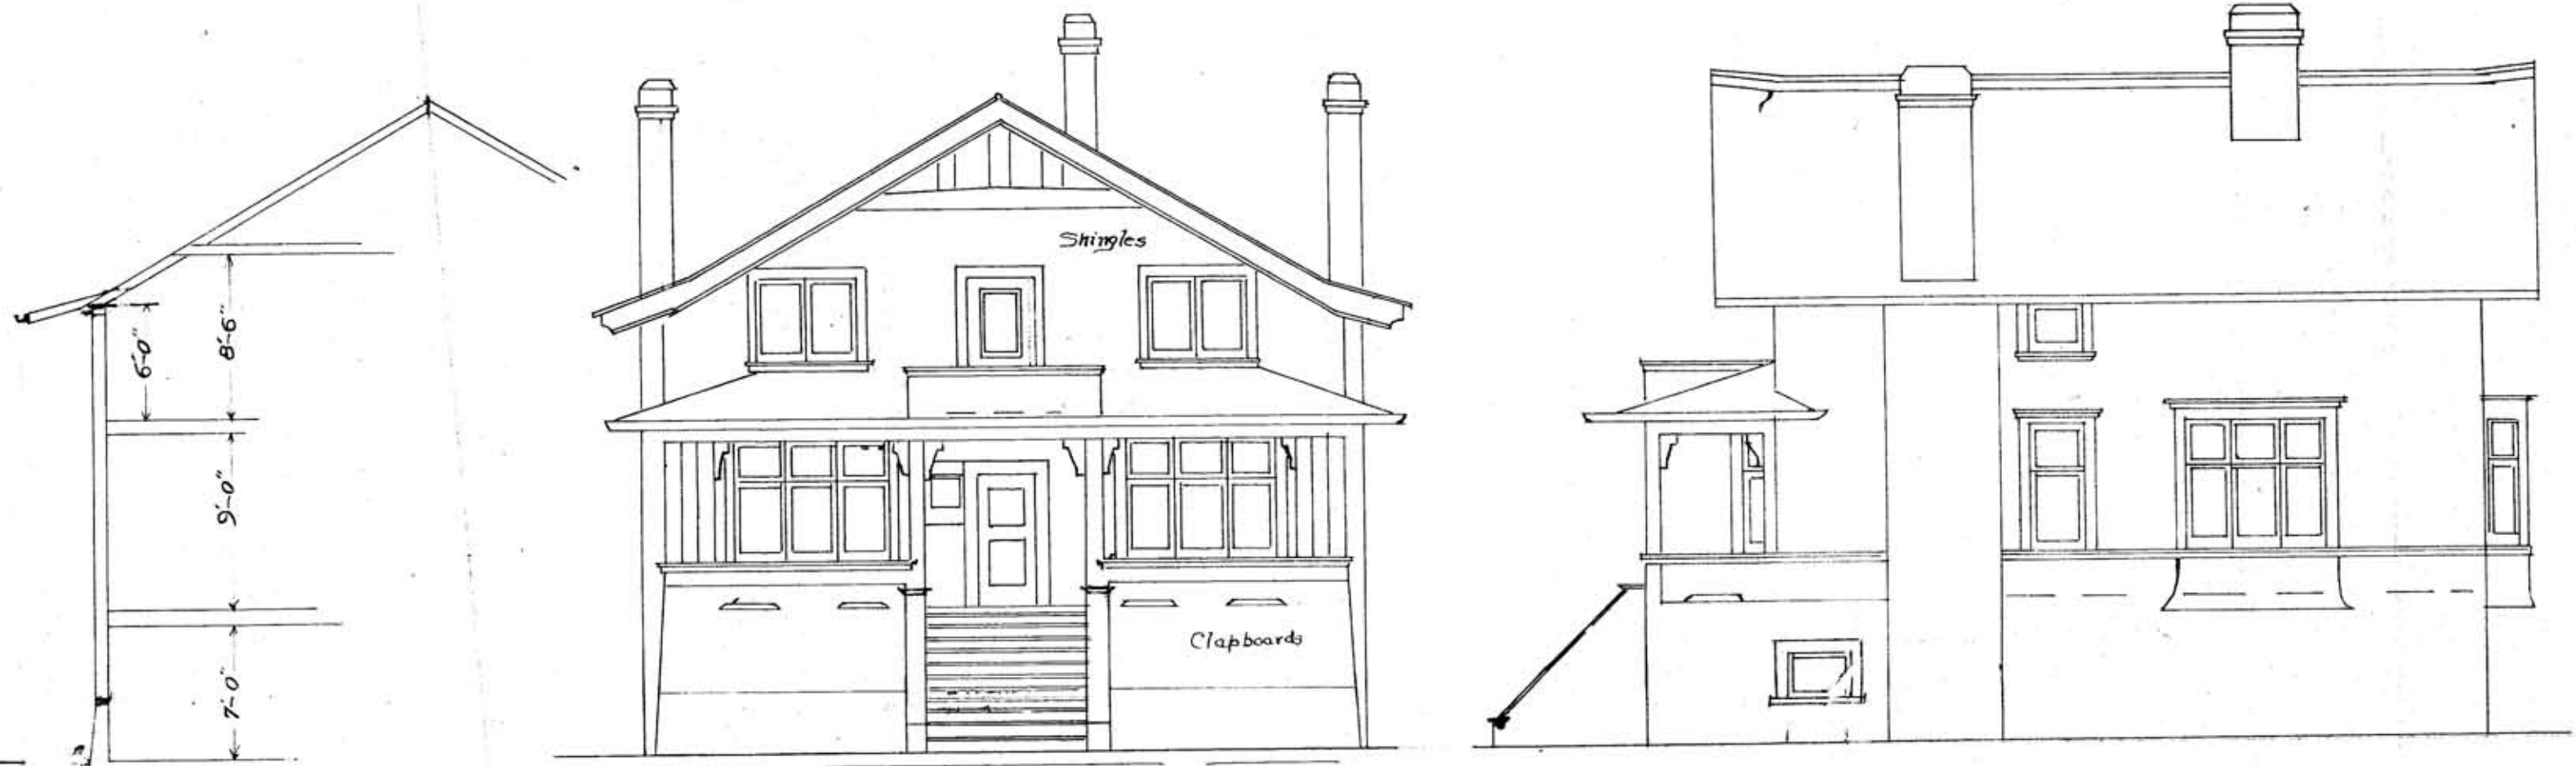


FRONT ELEVATION.

SIDE ELEVATION.

DEC. 1911

JCM KEITH
ARCHITECT.

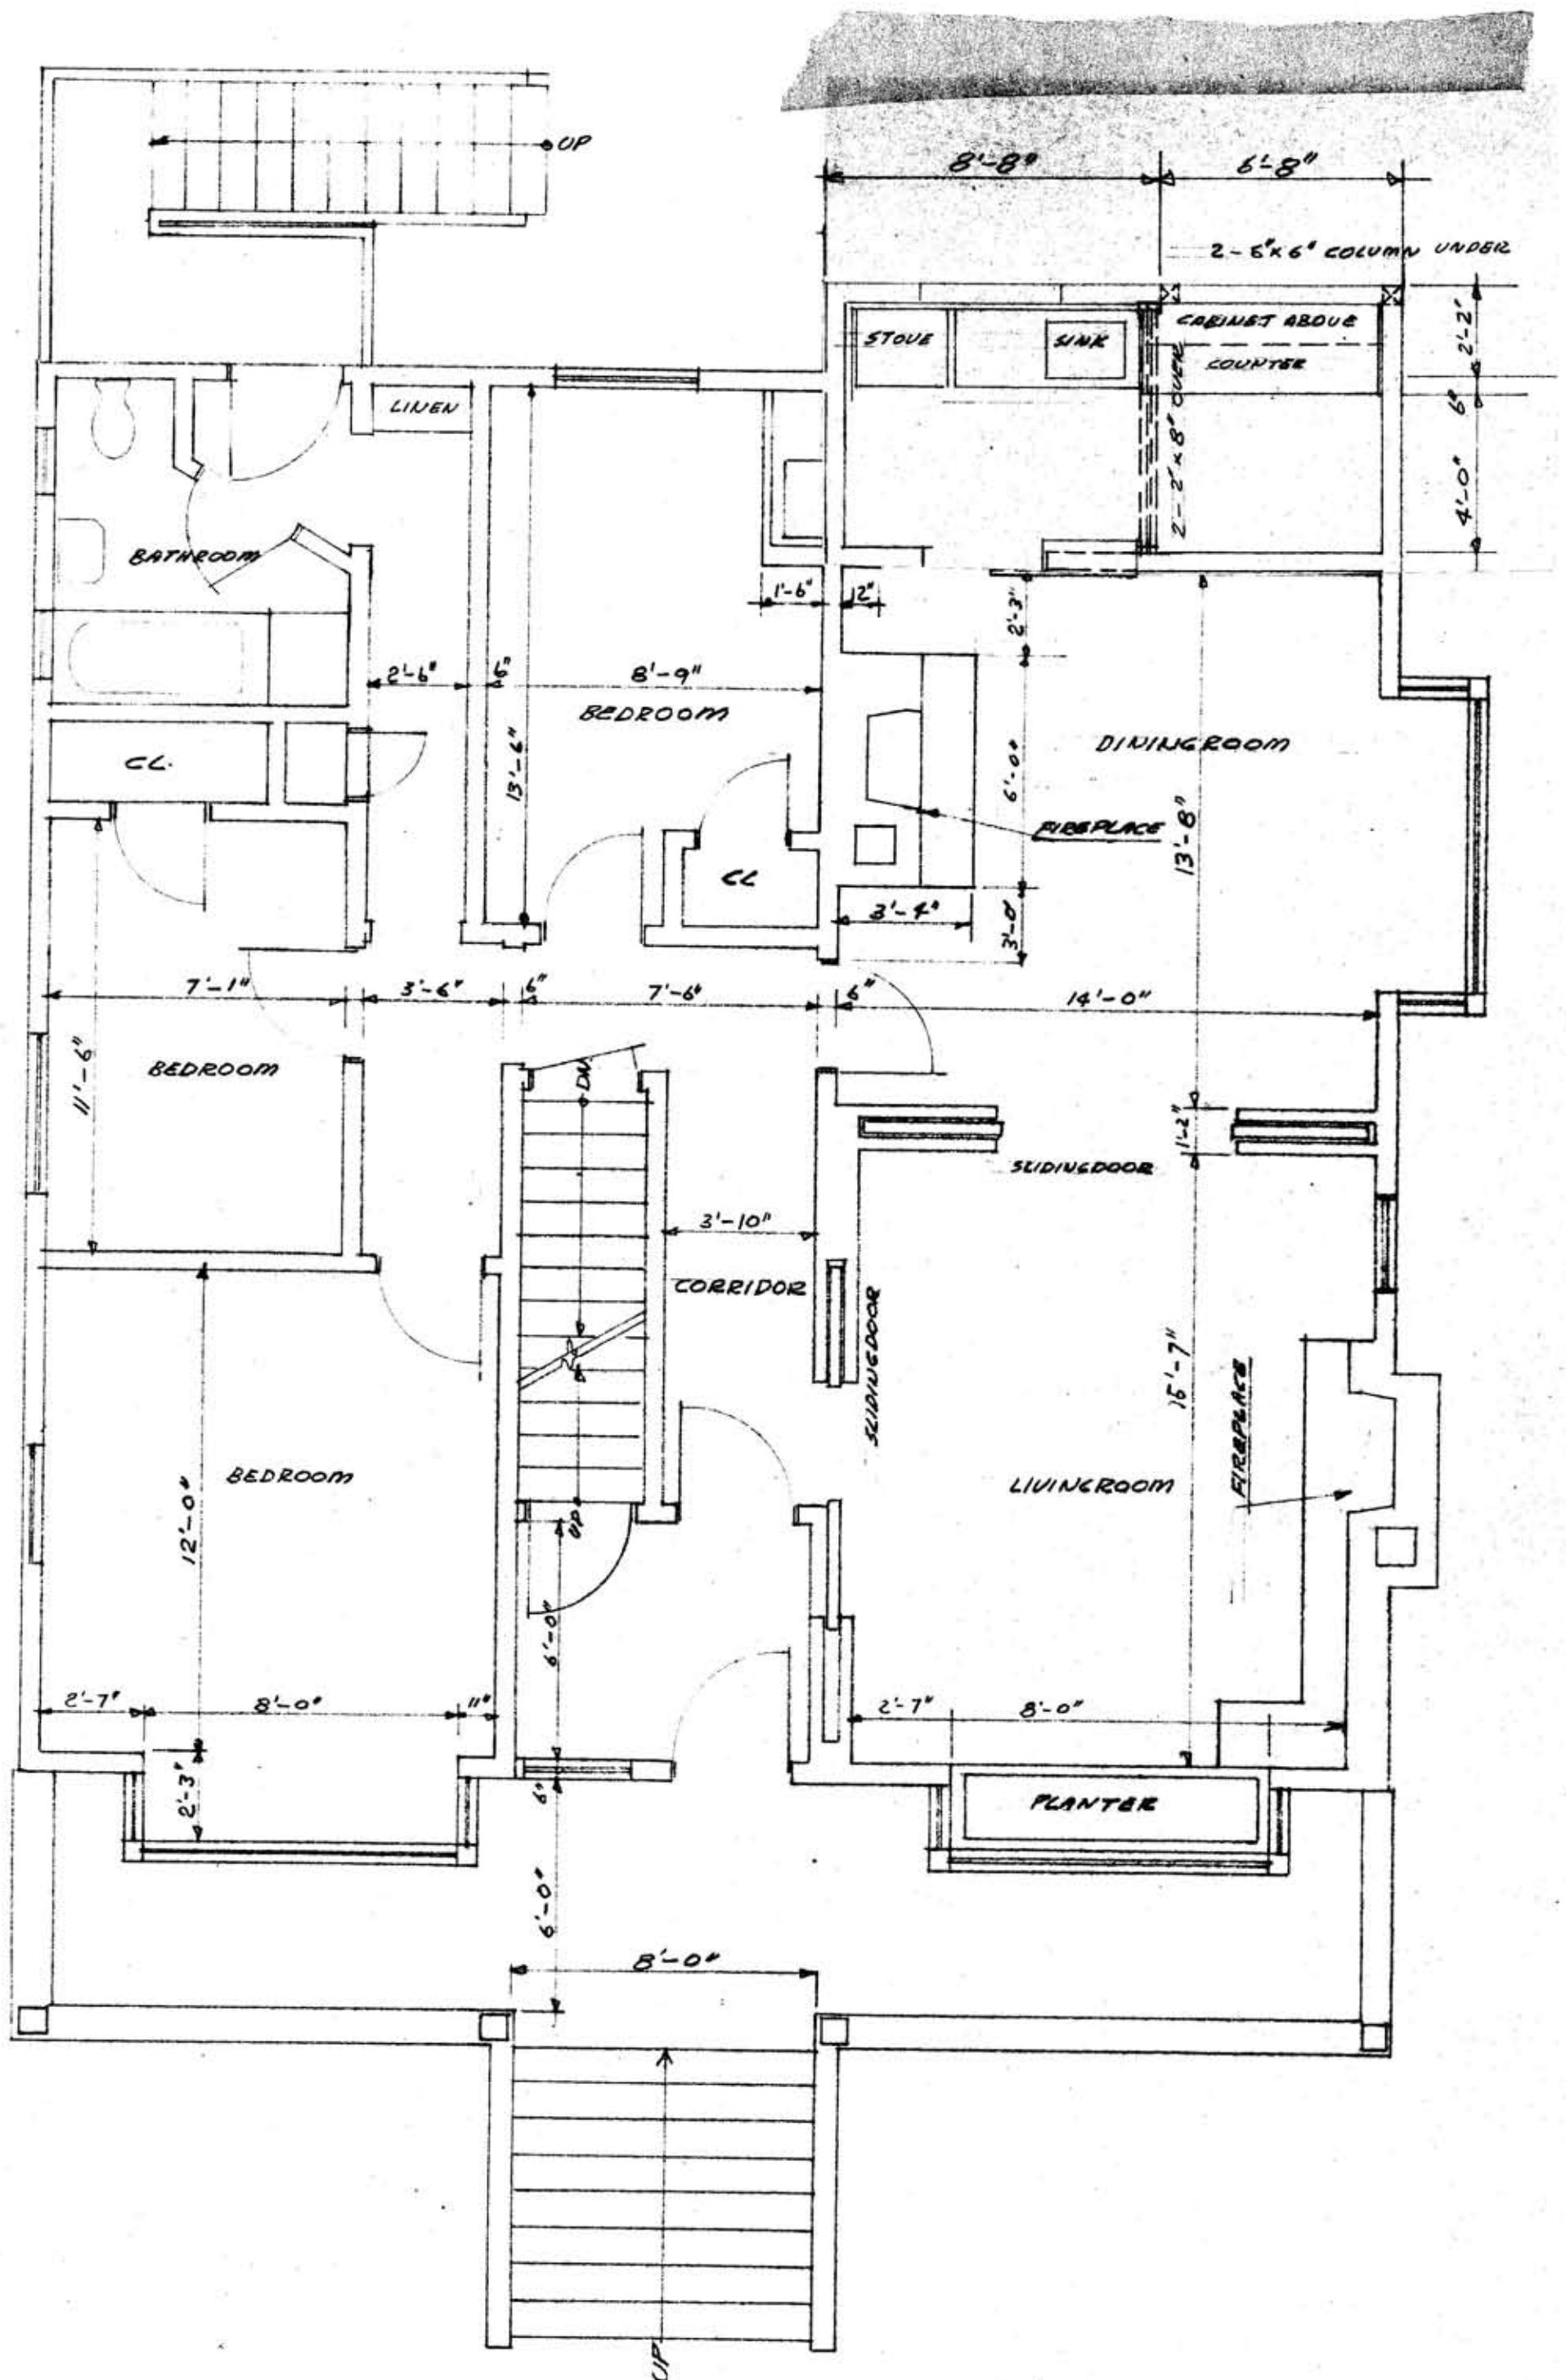

MAIN-FLOOR-PLAN
 SCALE 1/4" = 1'-0"

1613,
 16 1/2 BELCHER AVE
 VICTORIA, B.C.