

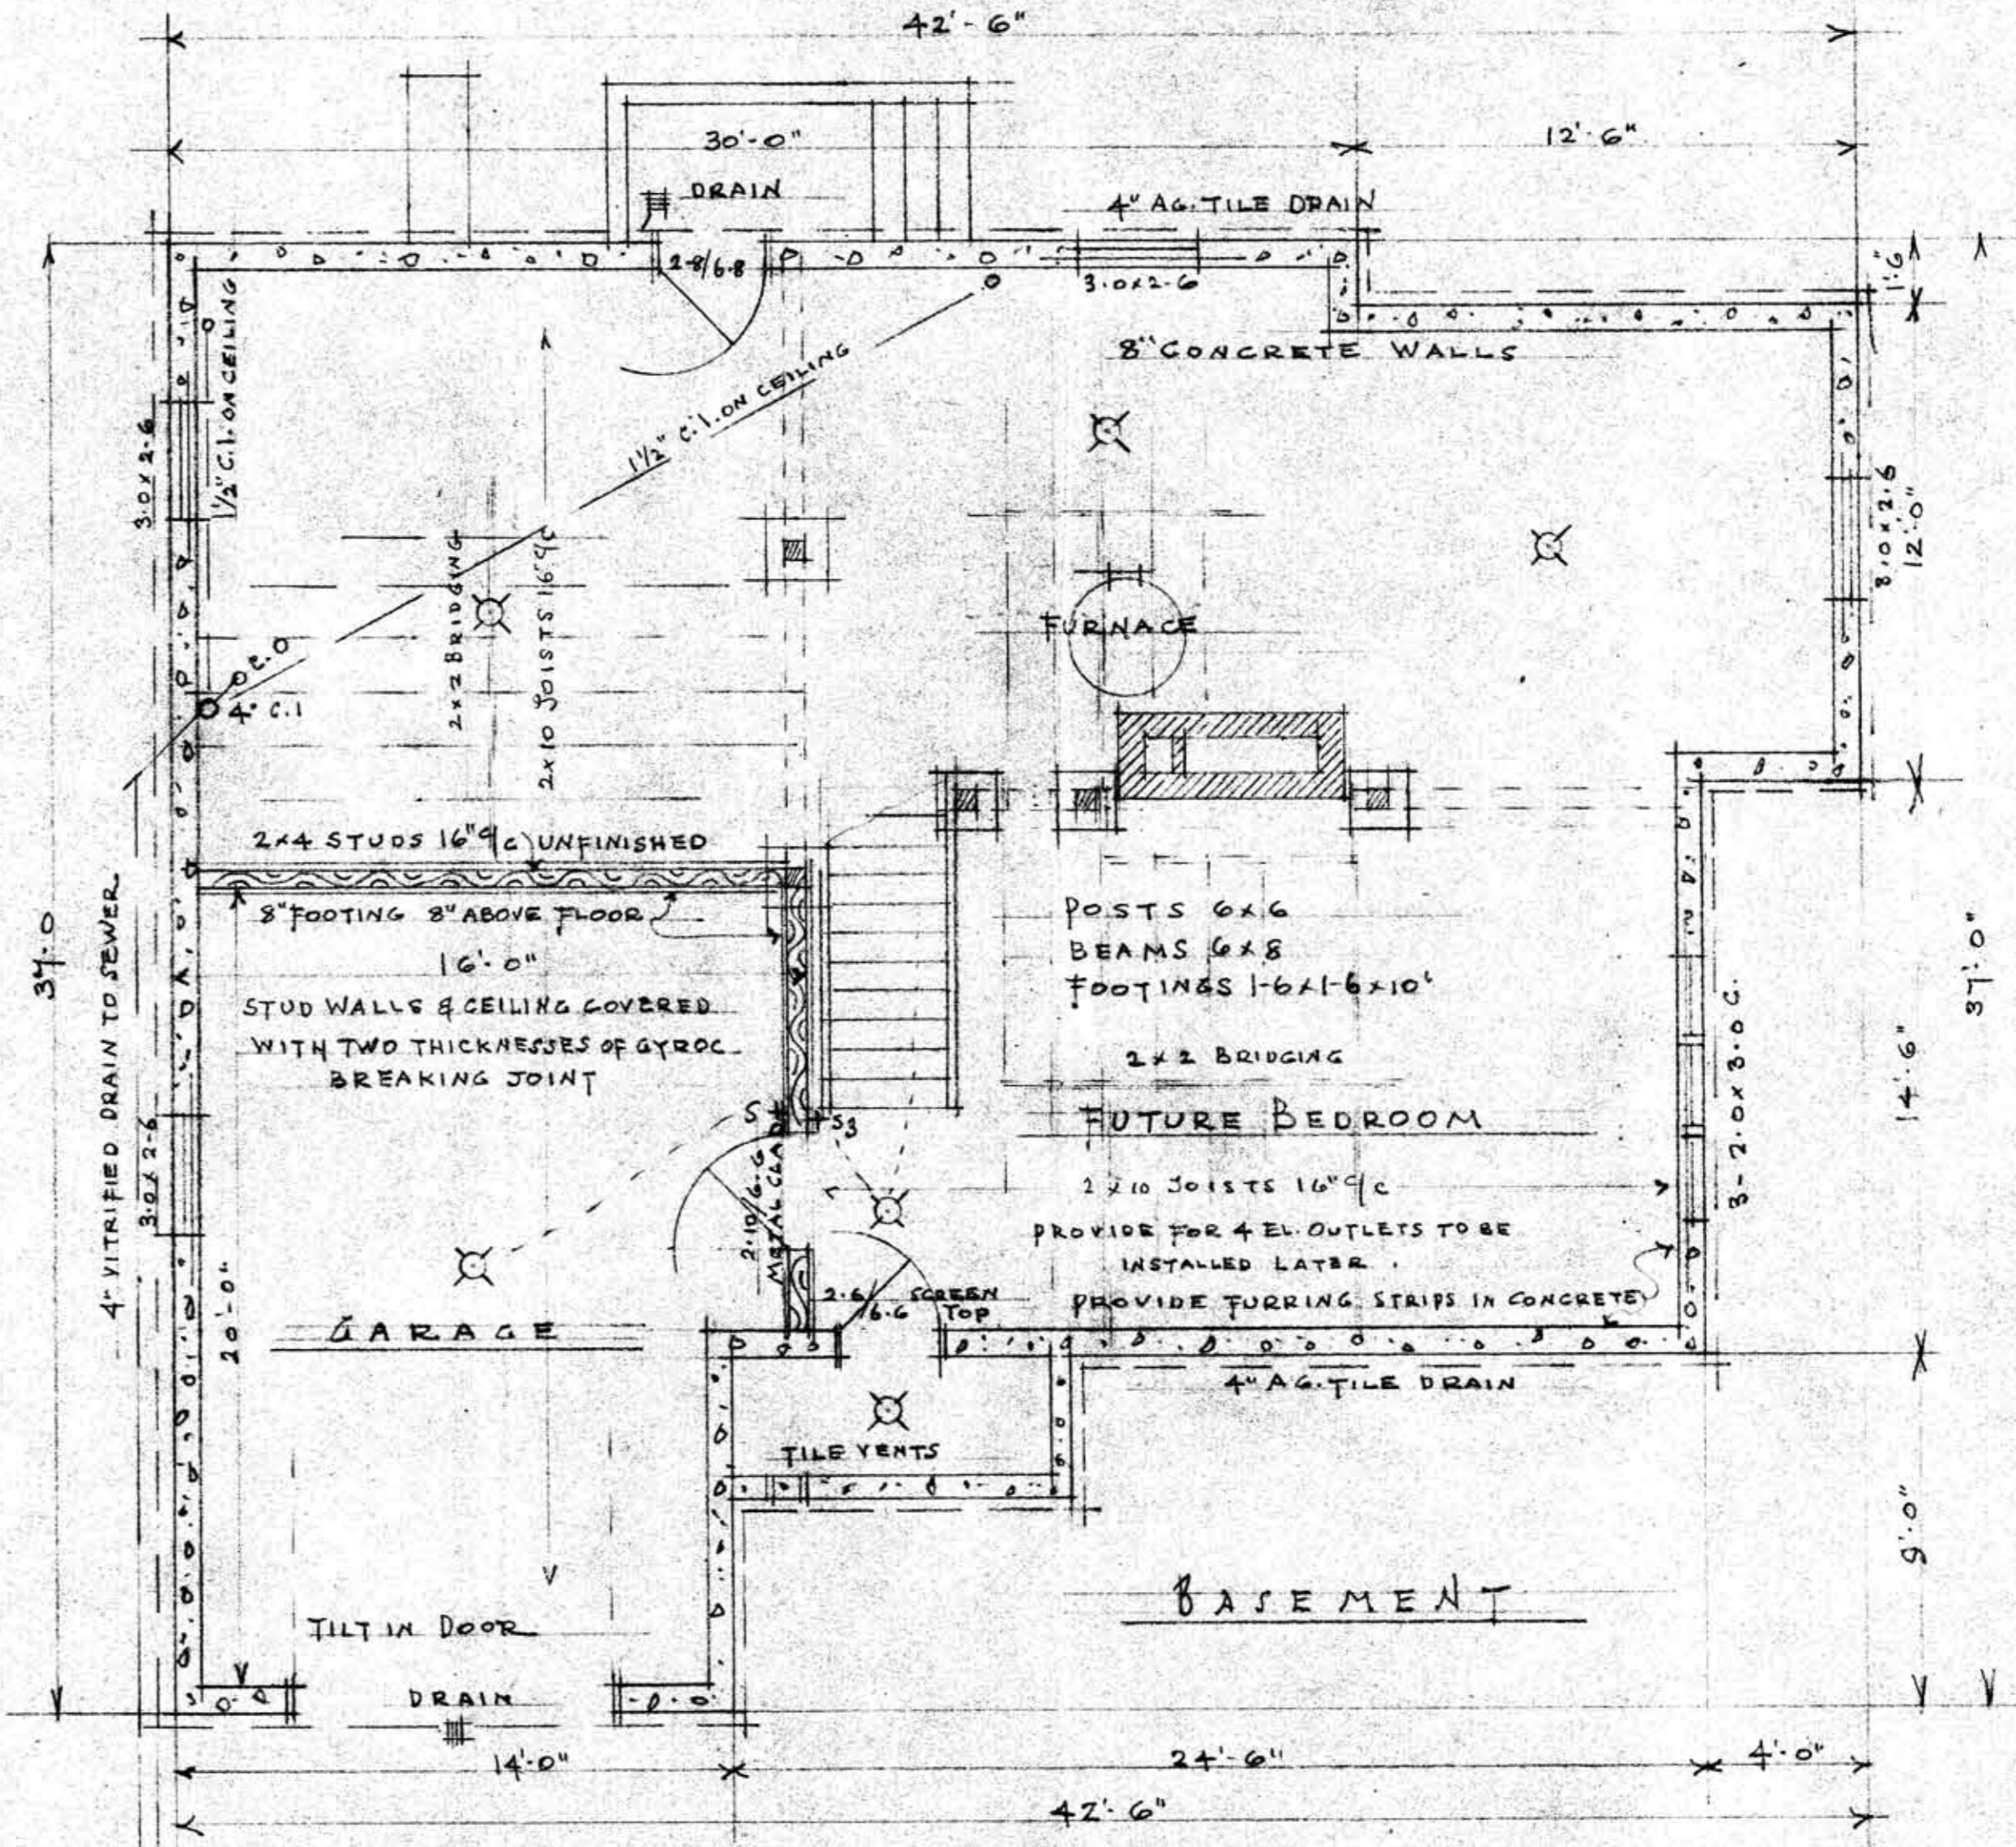
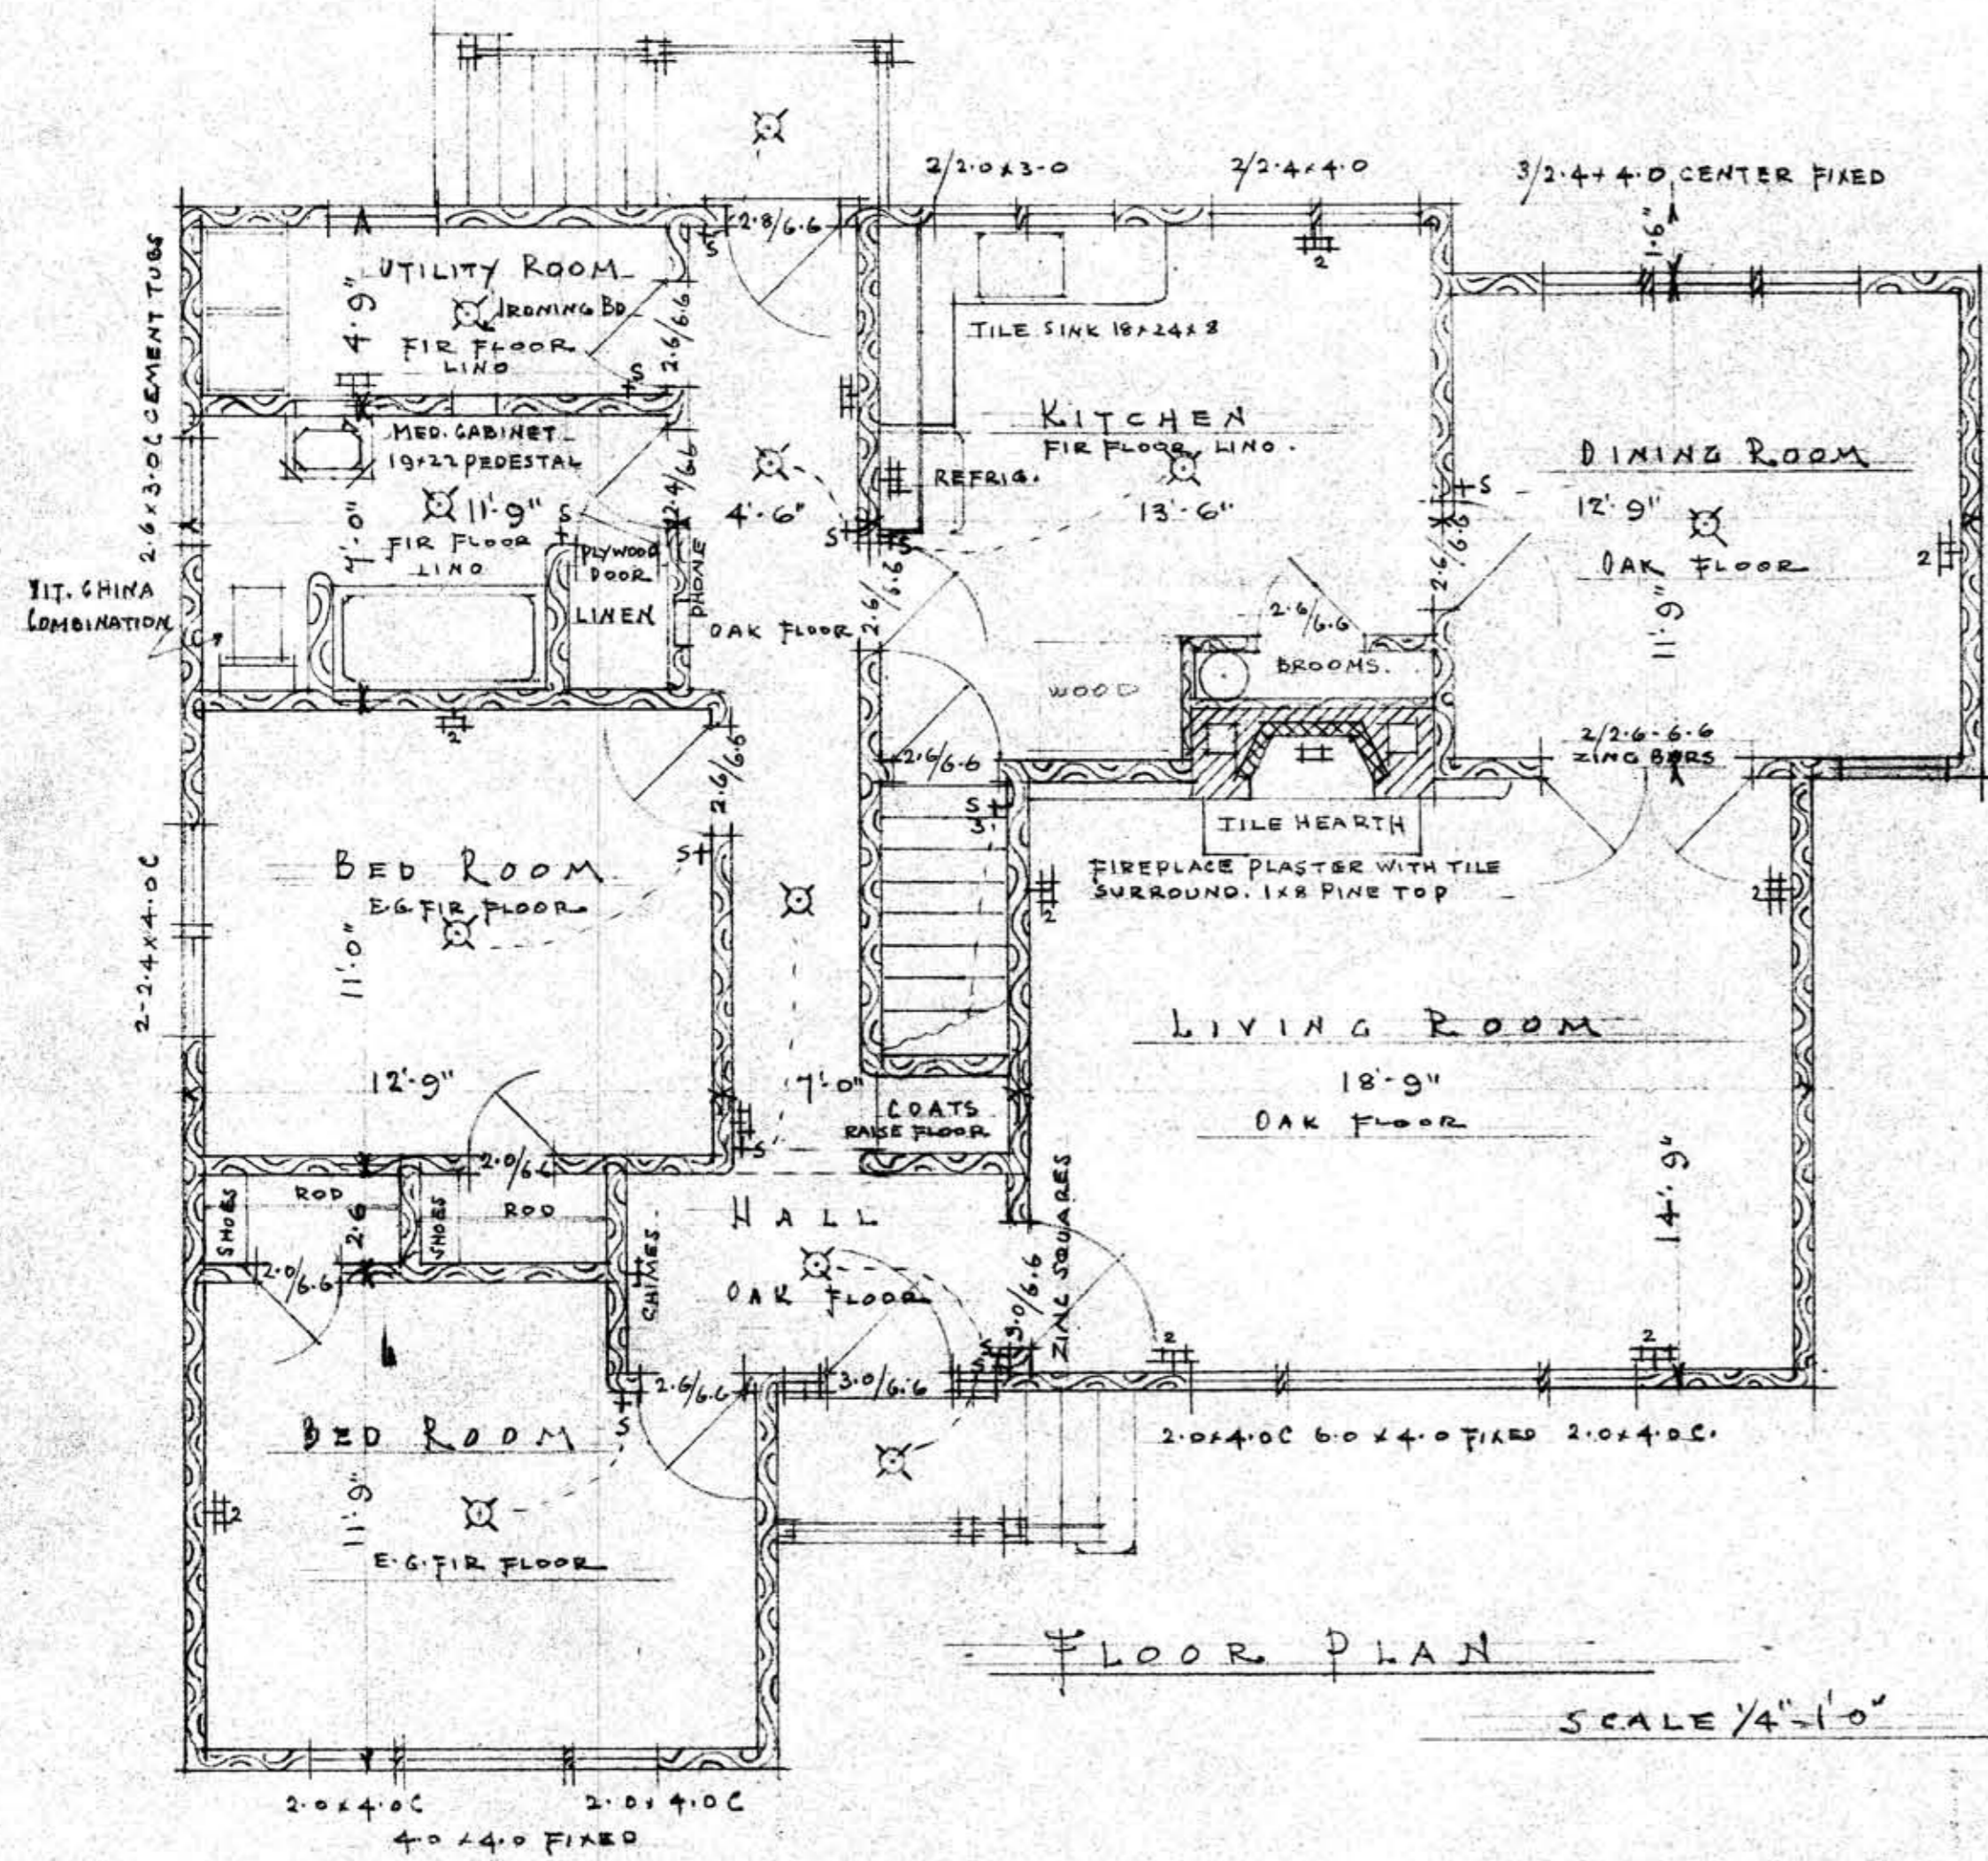



KITCHEN FIXTURES  
SCALE 1/2" = 1'-0"

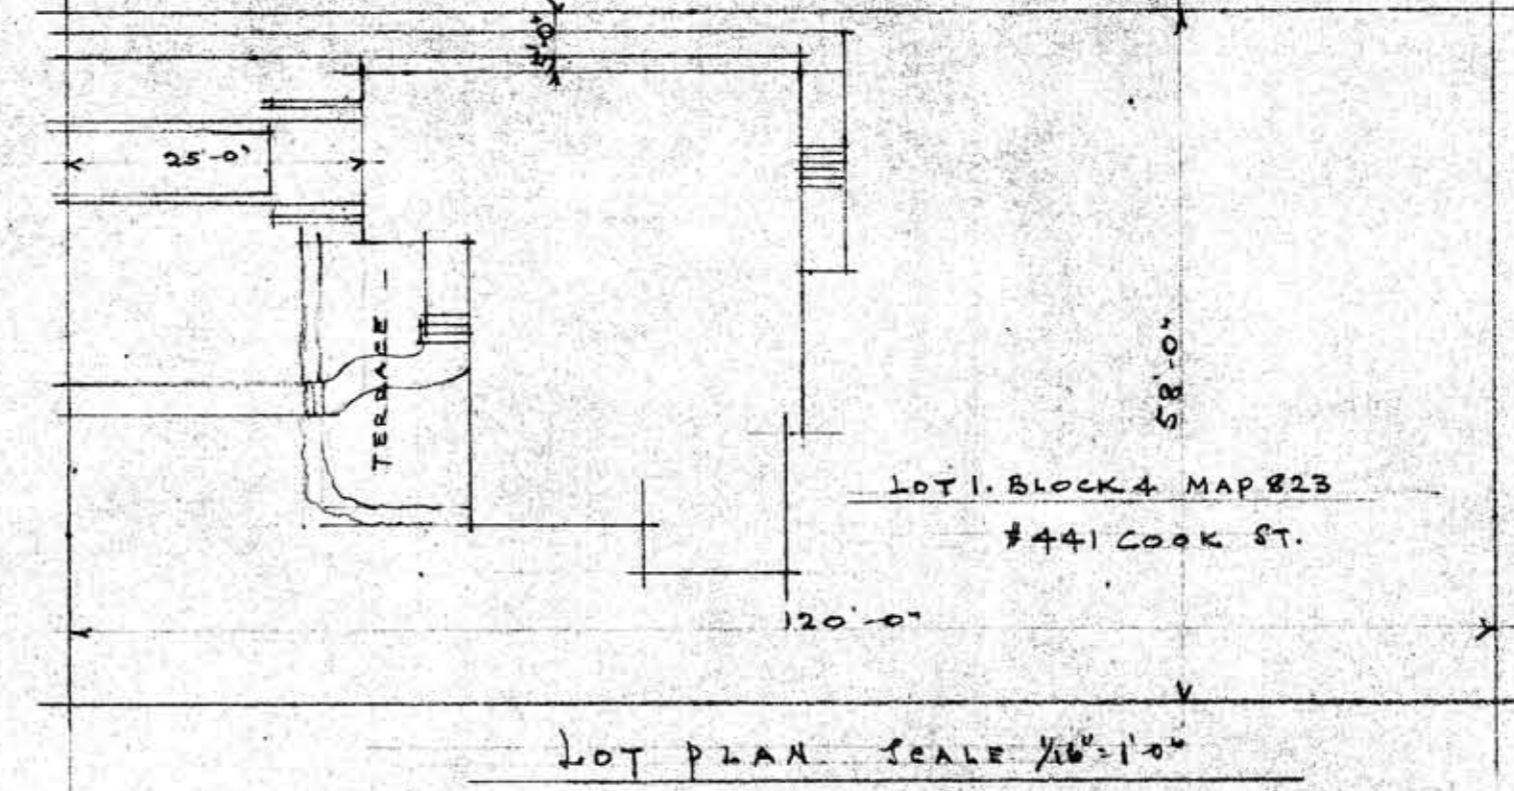


PROPOSED RESIDENCE FOR MR & MRS G.H. WEST - COOK STREET VICTORIA B.C.  
GEO. FARMER BUILDER VICTORIA B.C.

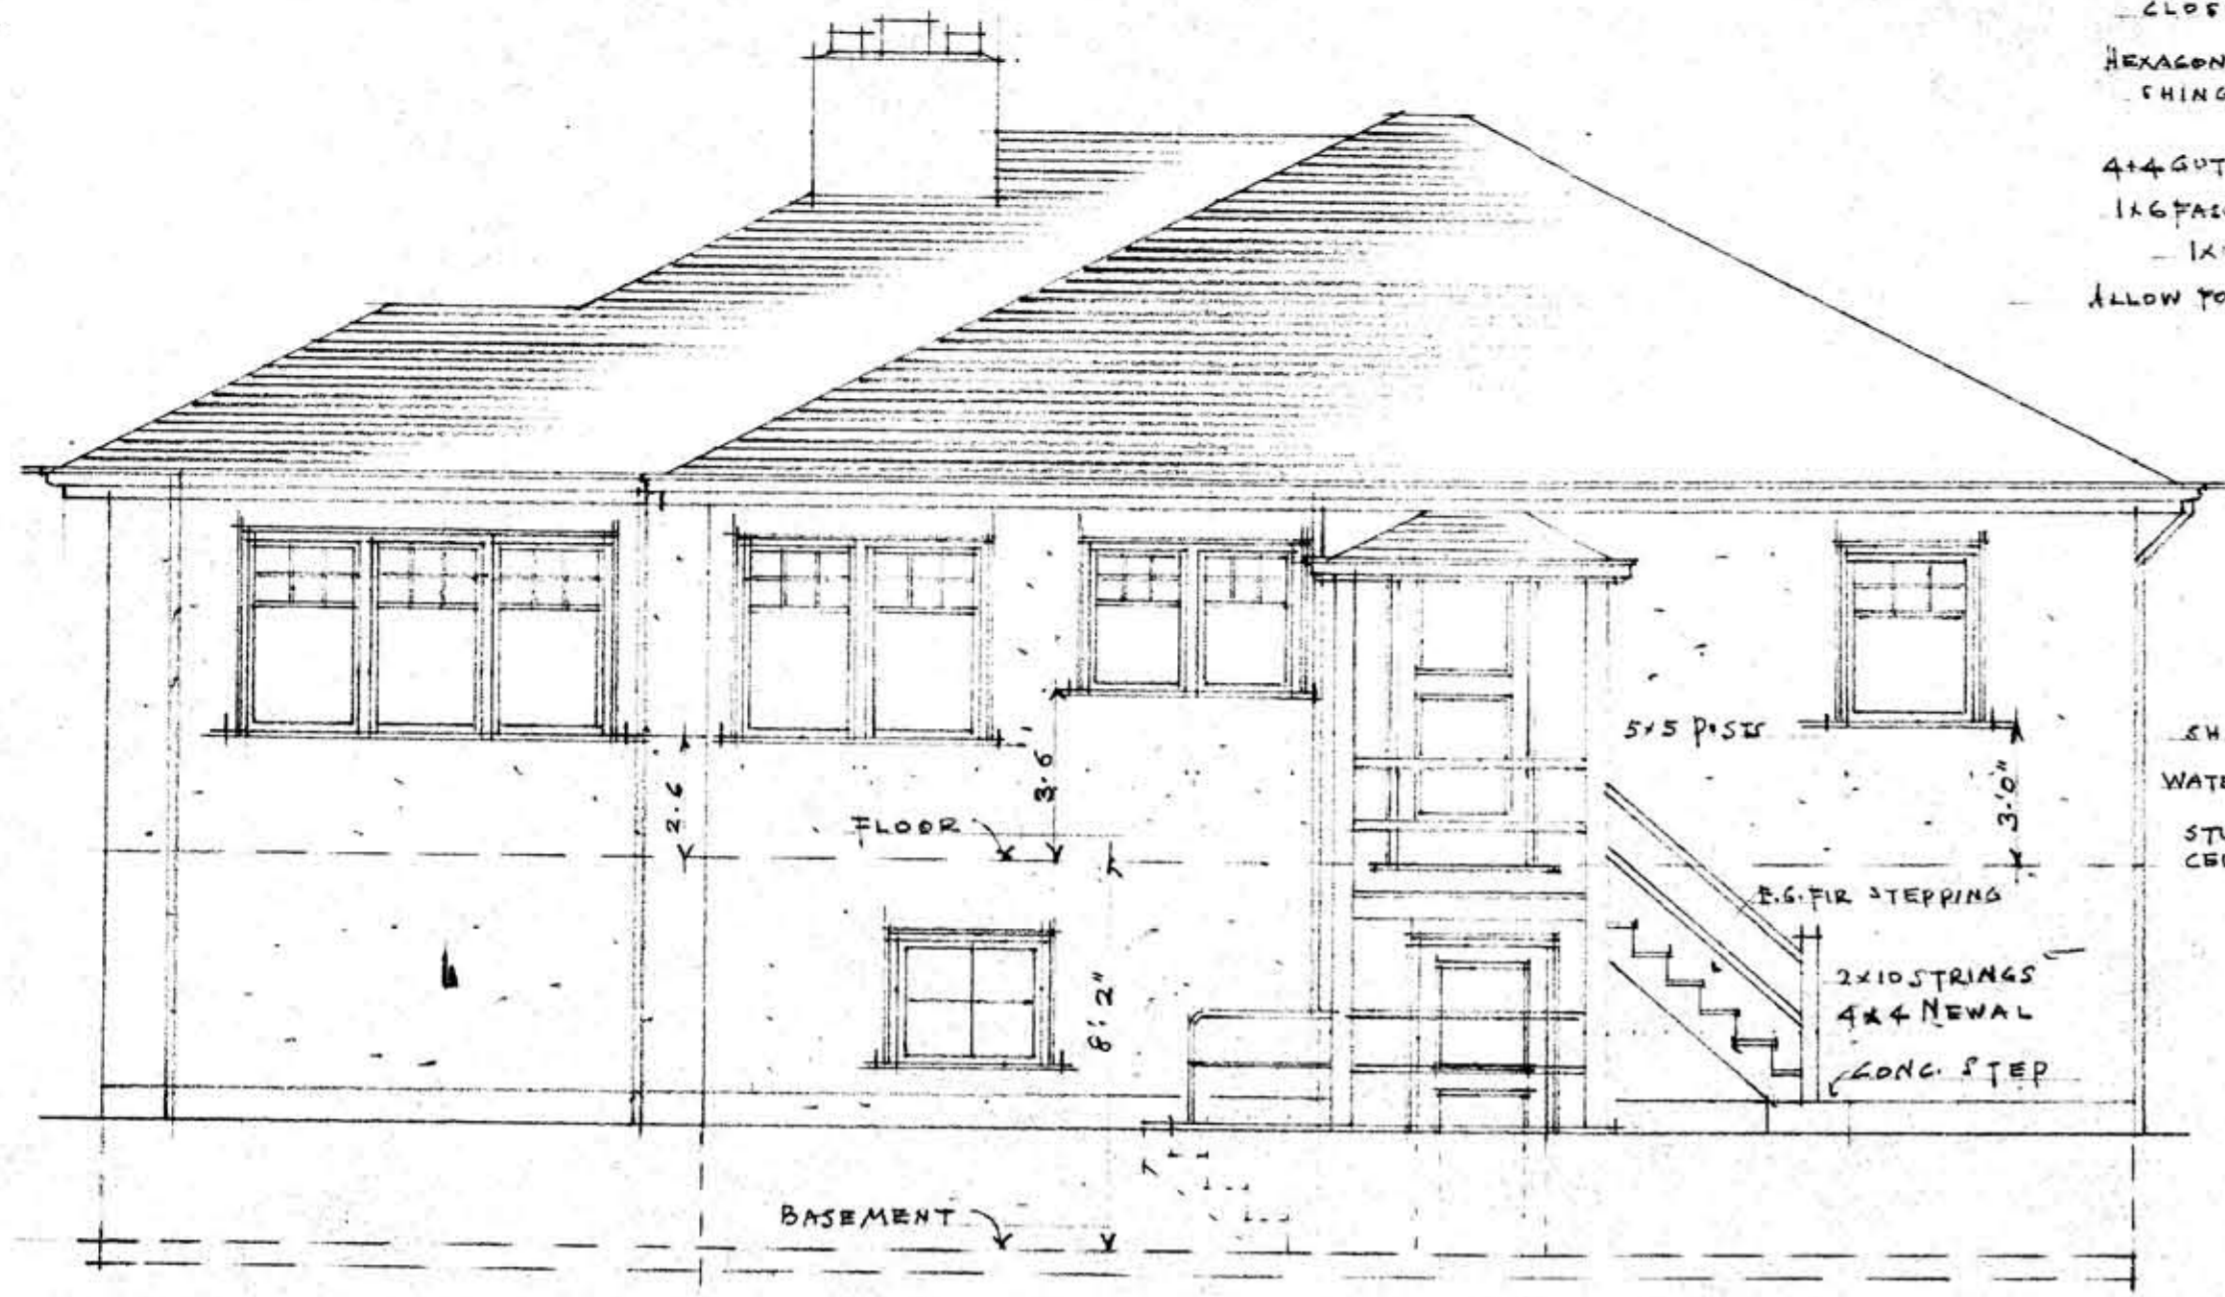


REAR ELEVATION

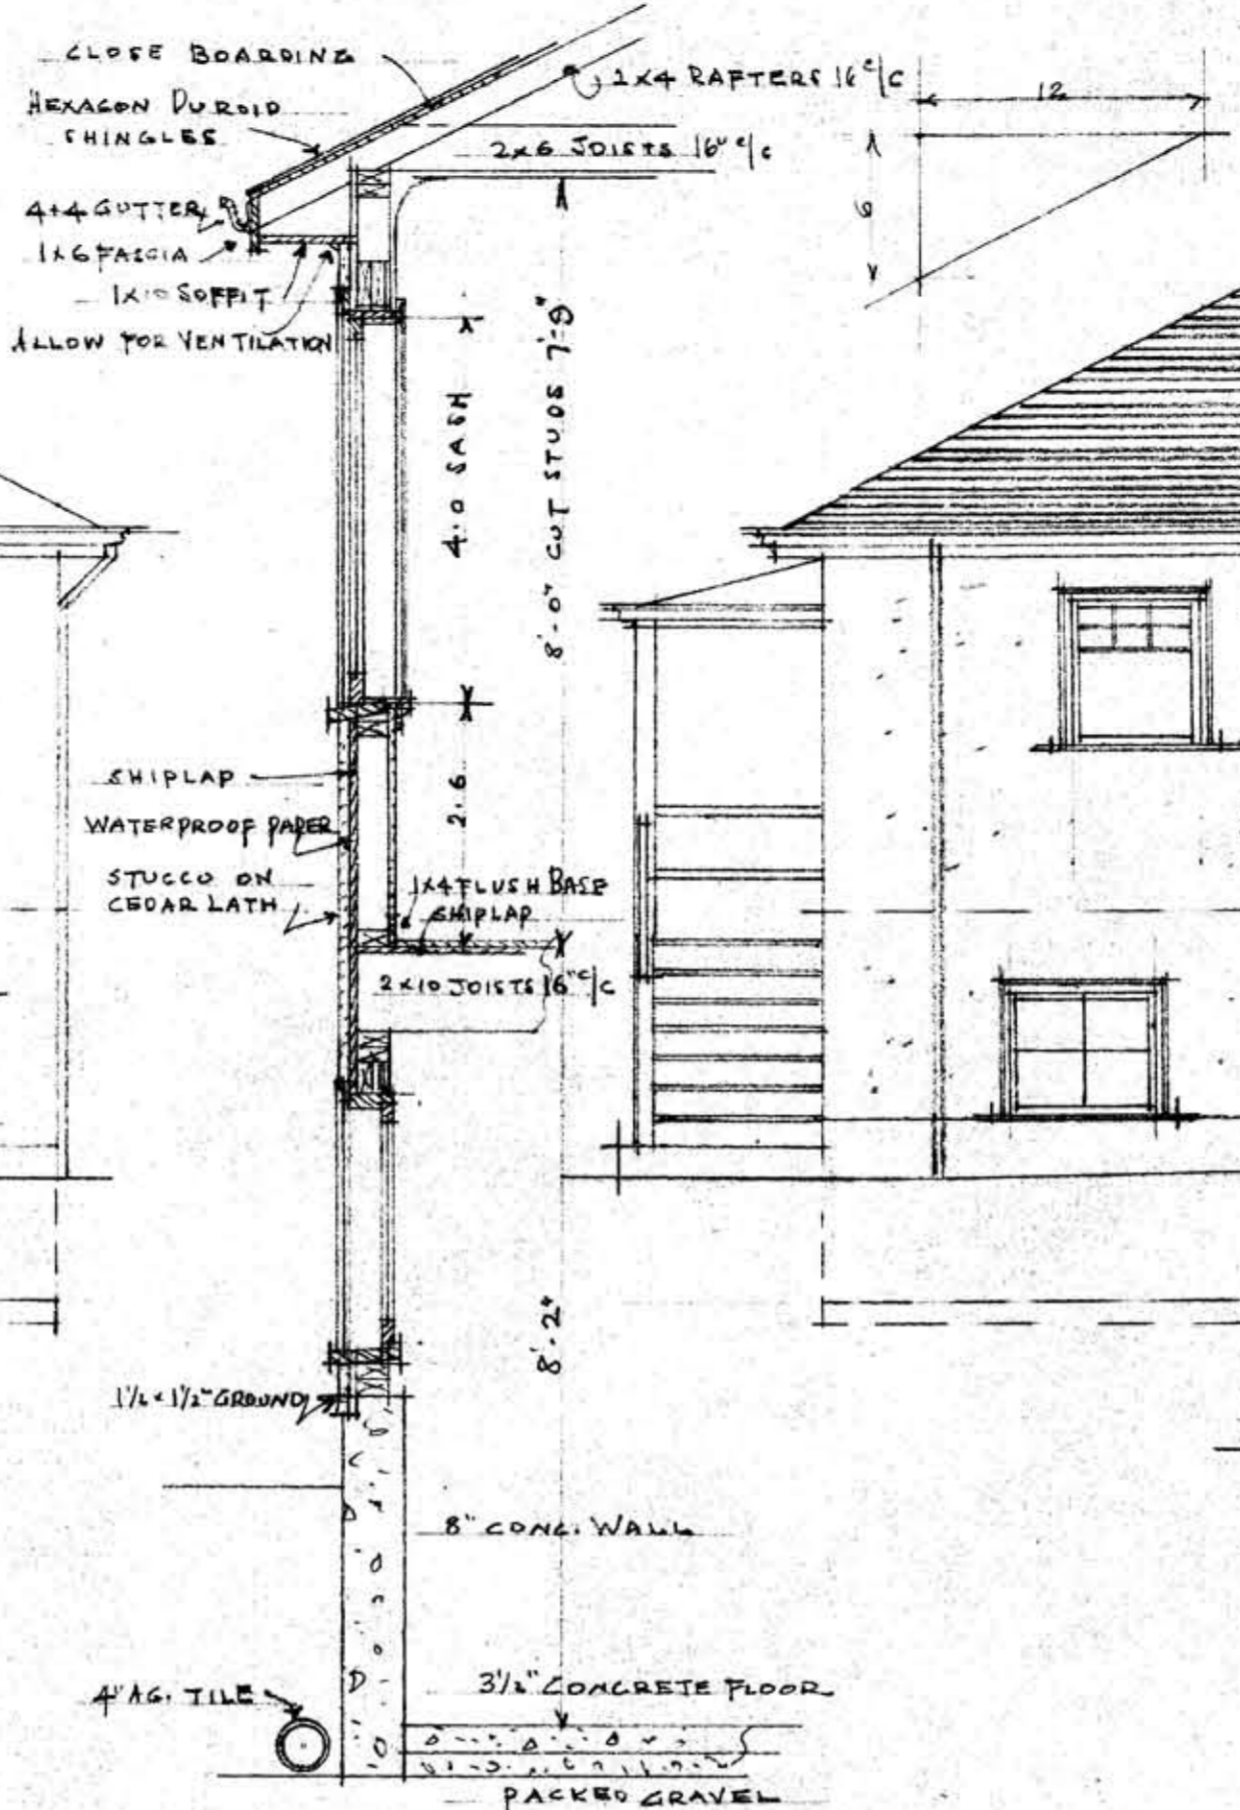


TYPICAL WALL SECTION  
SCALE 1/2" = 1'-0"

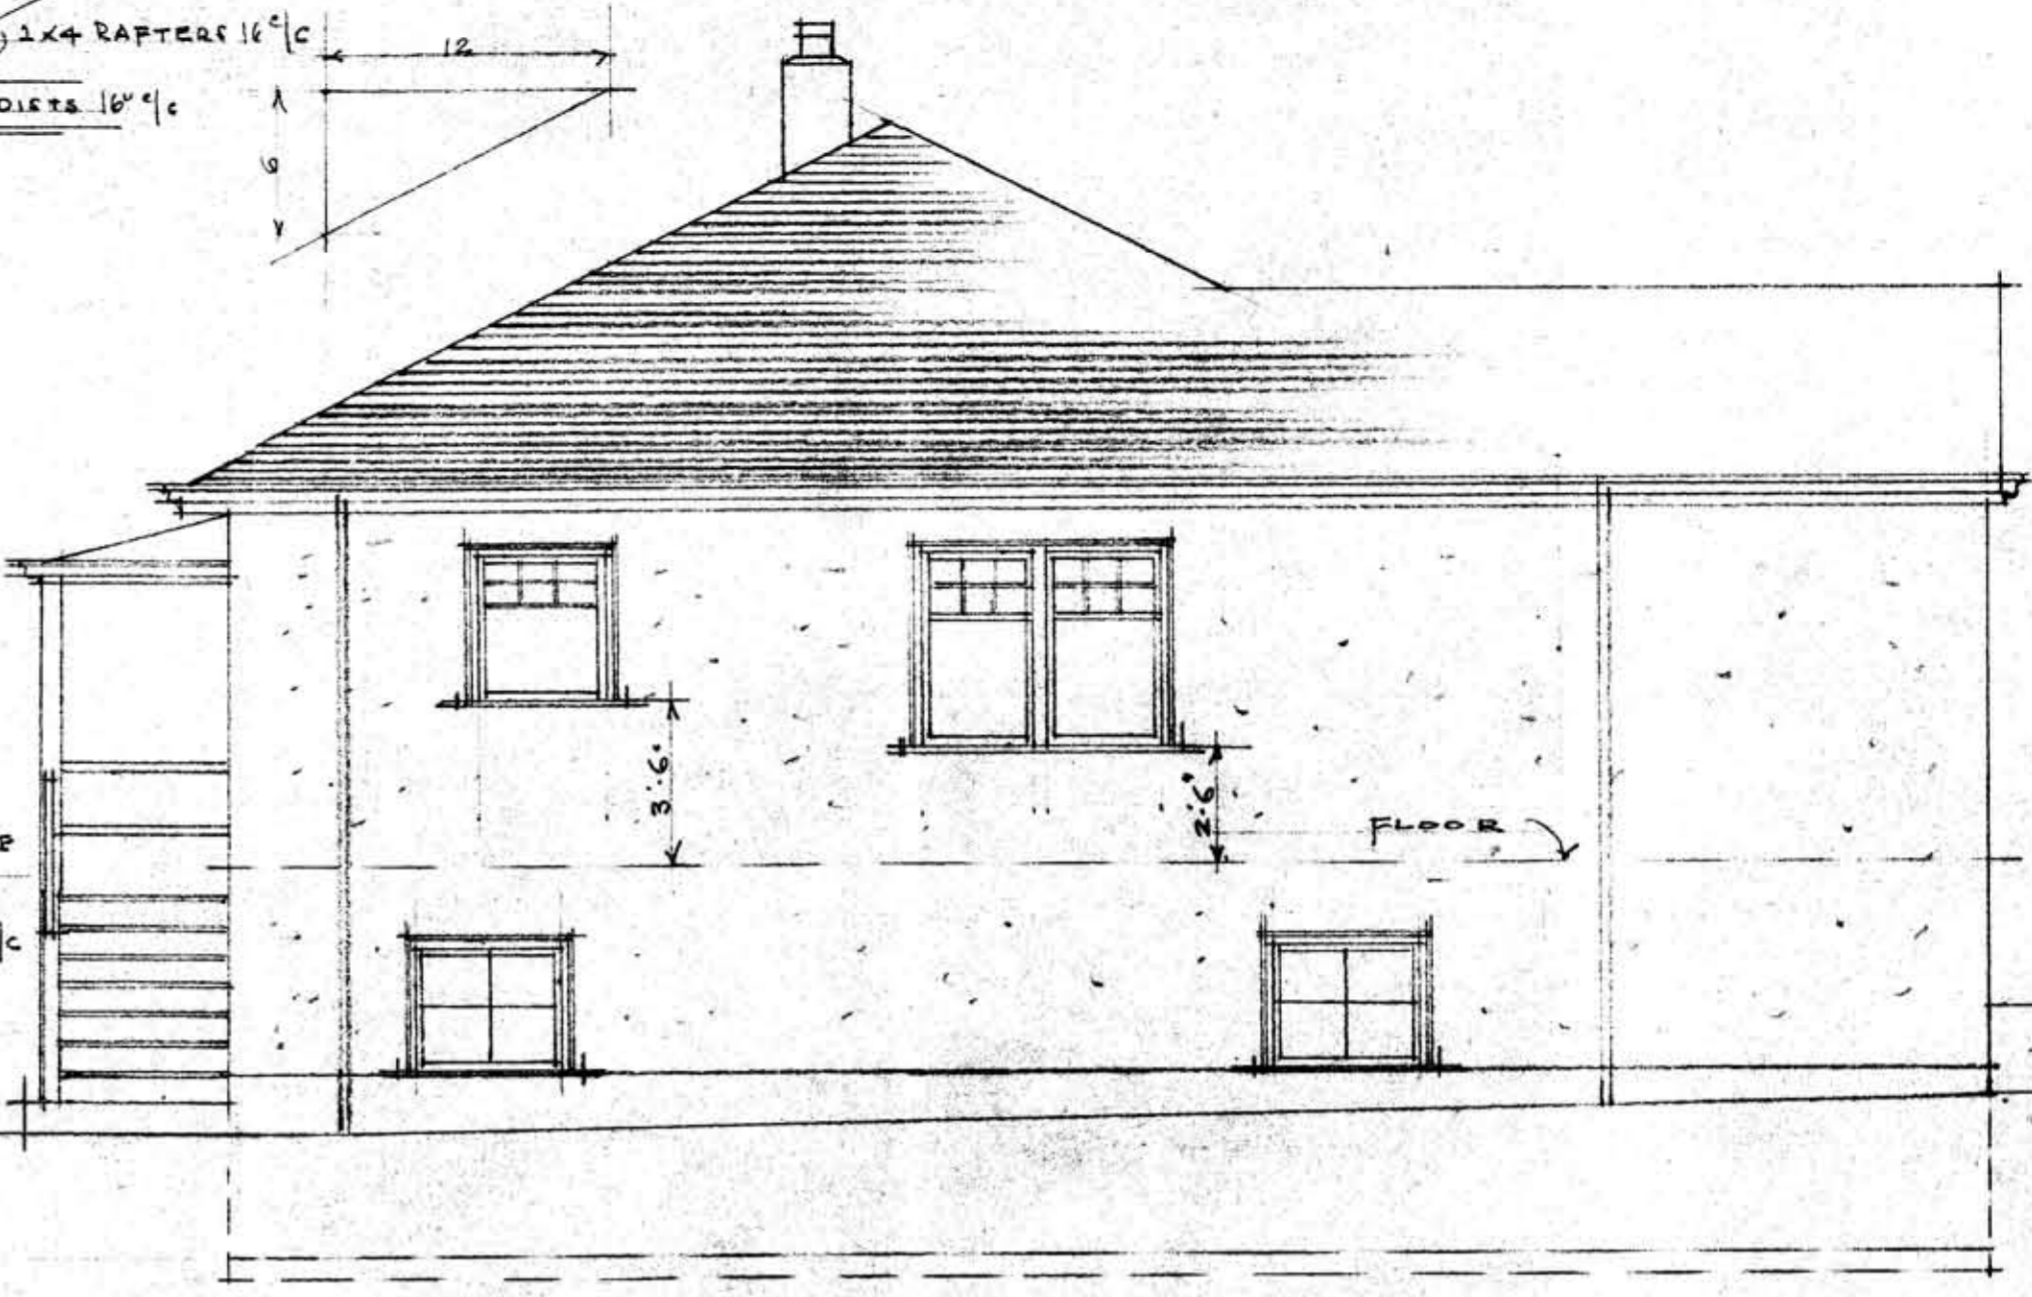

SIDE ELEVATION

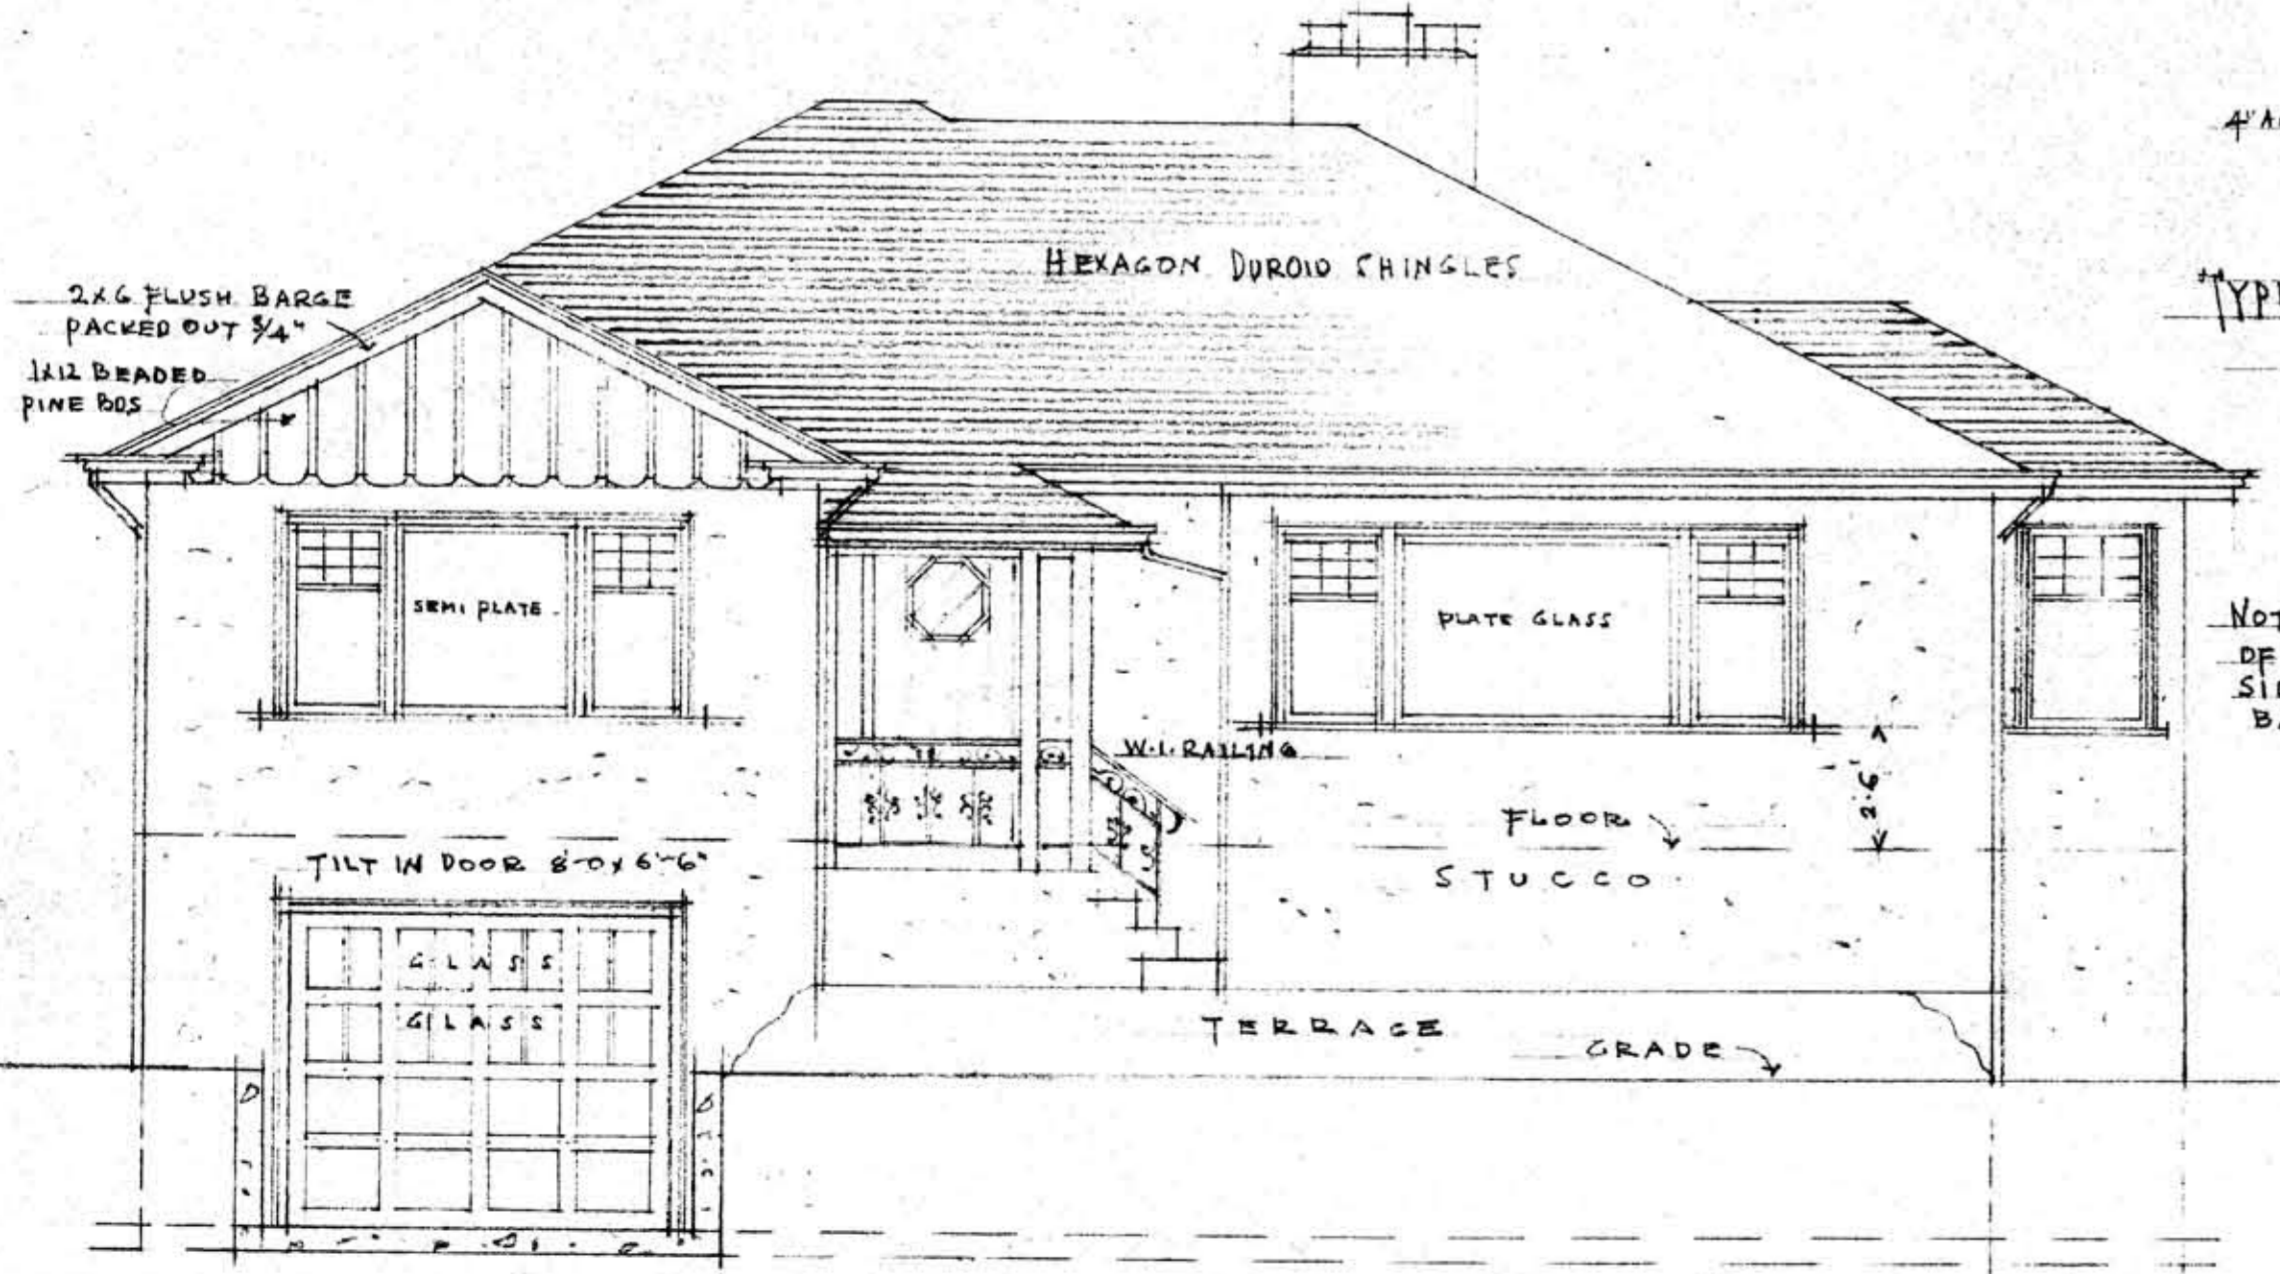

FRONT ELEVATION

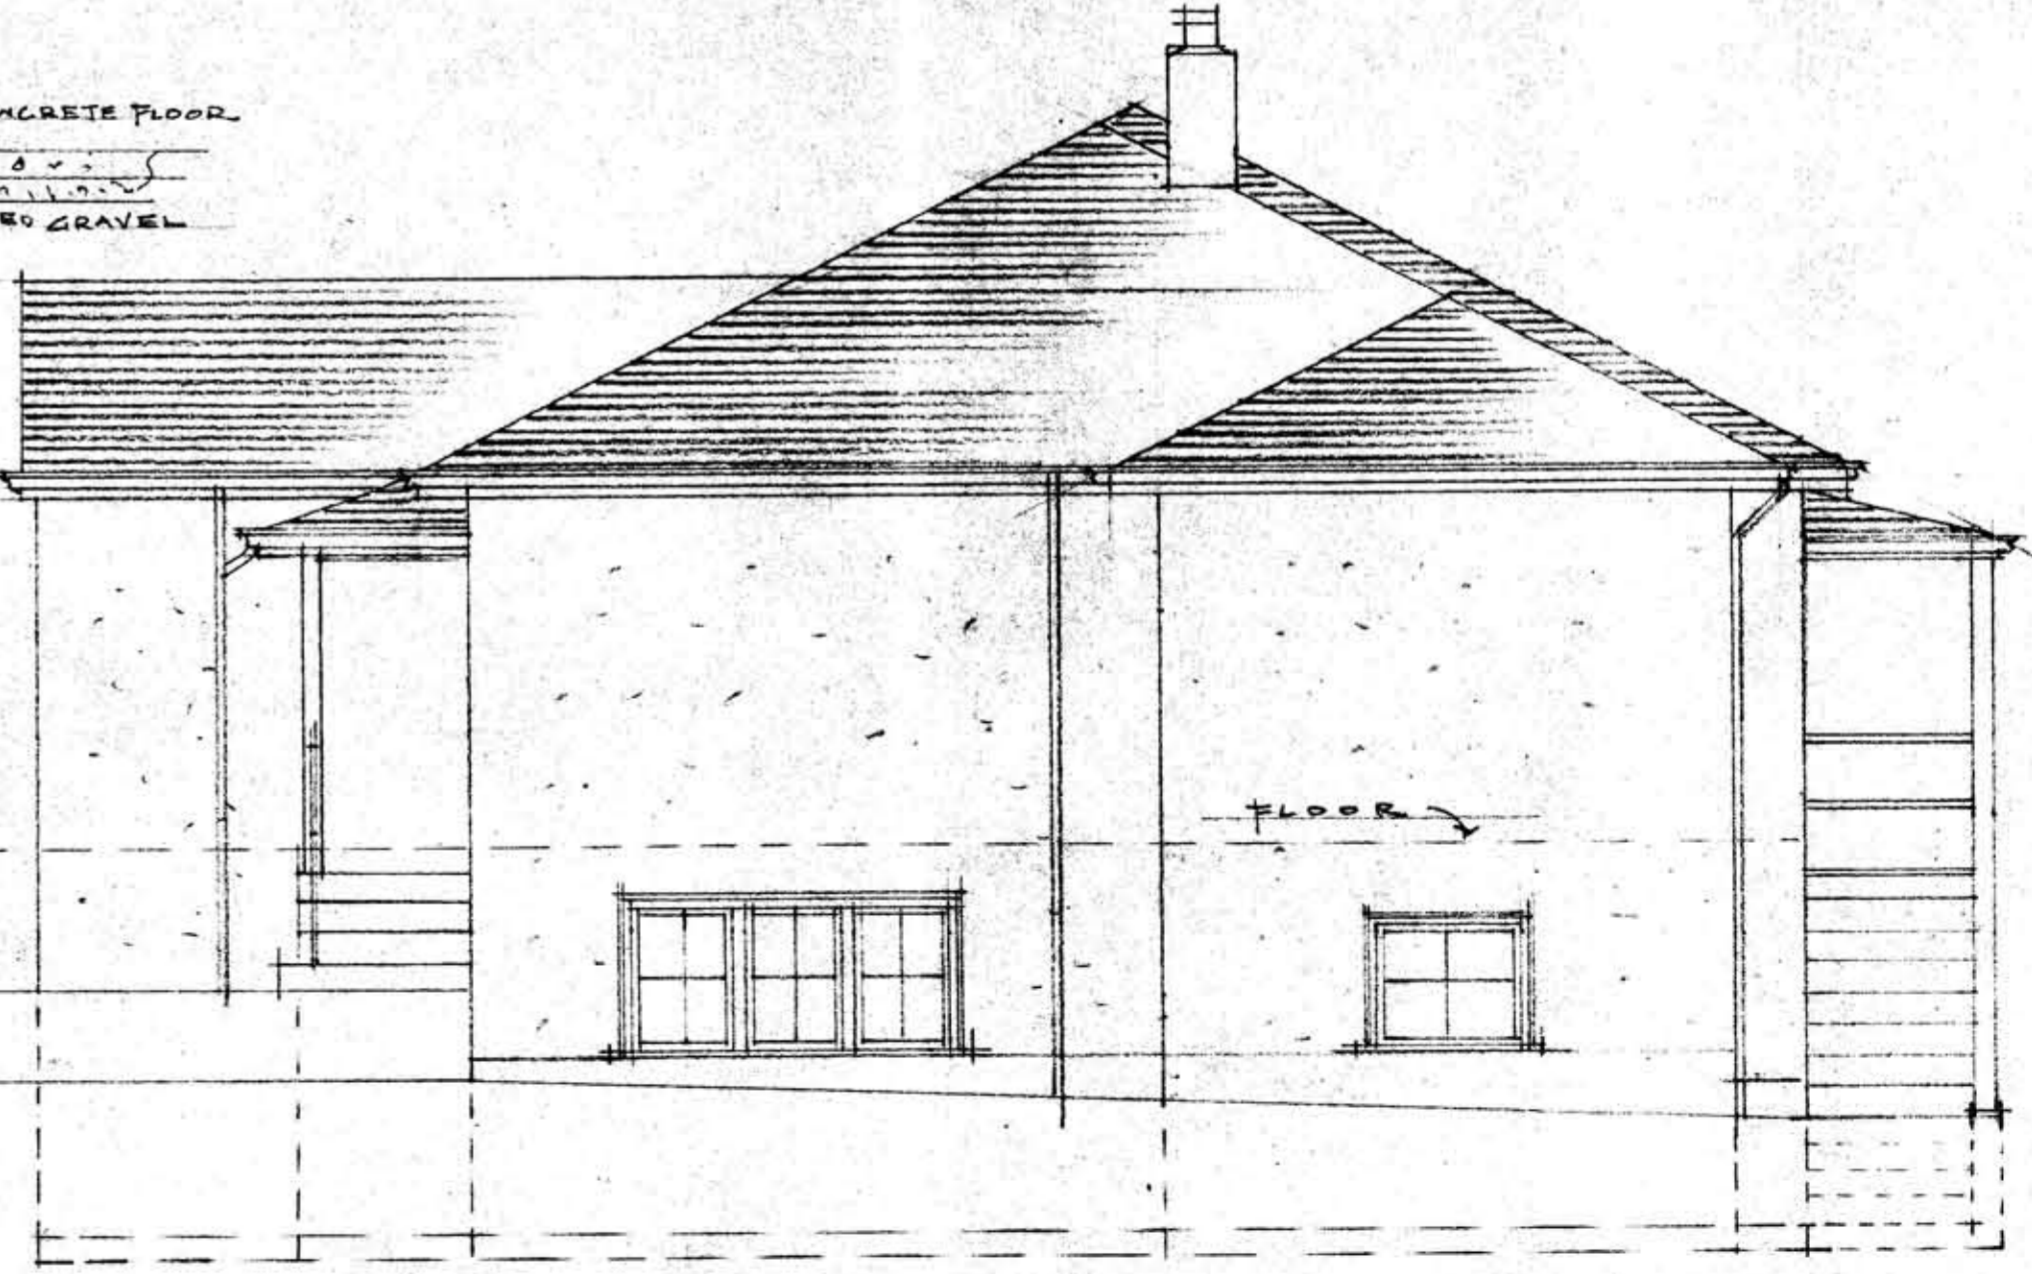

SIDE ELEVATION

SCALE 1/4" = 1'-0"

NOTE: WINDOWS AT FRONT OF HOUSE TO HAVE ZINC BARS SIDES & REAR TO HAVE WOOD BARS

PROPOSED RESIDENCE FOR MR & MRS G.H. WEST - COOK STREET VICTORIA B.C.

GEO. FARMER BUILDER VICTORIA B.C.