






FRONT ELEVATION

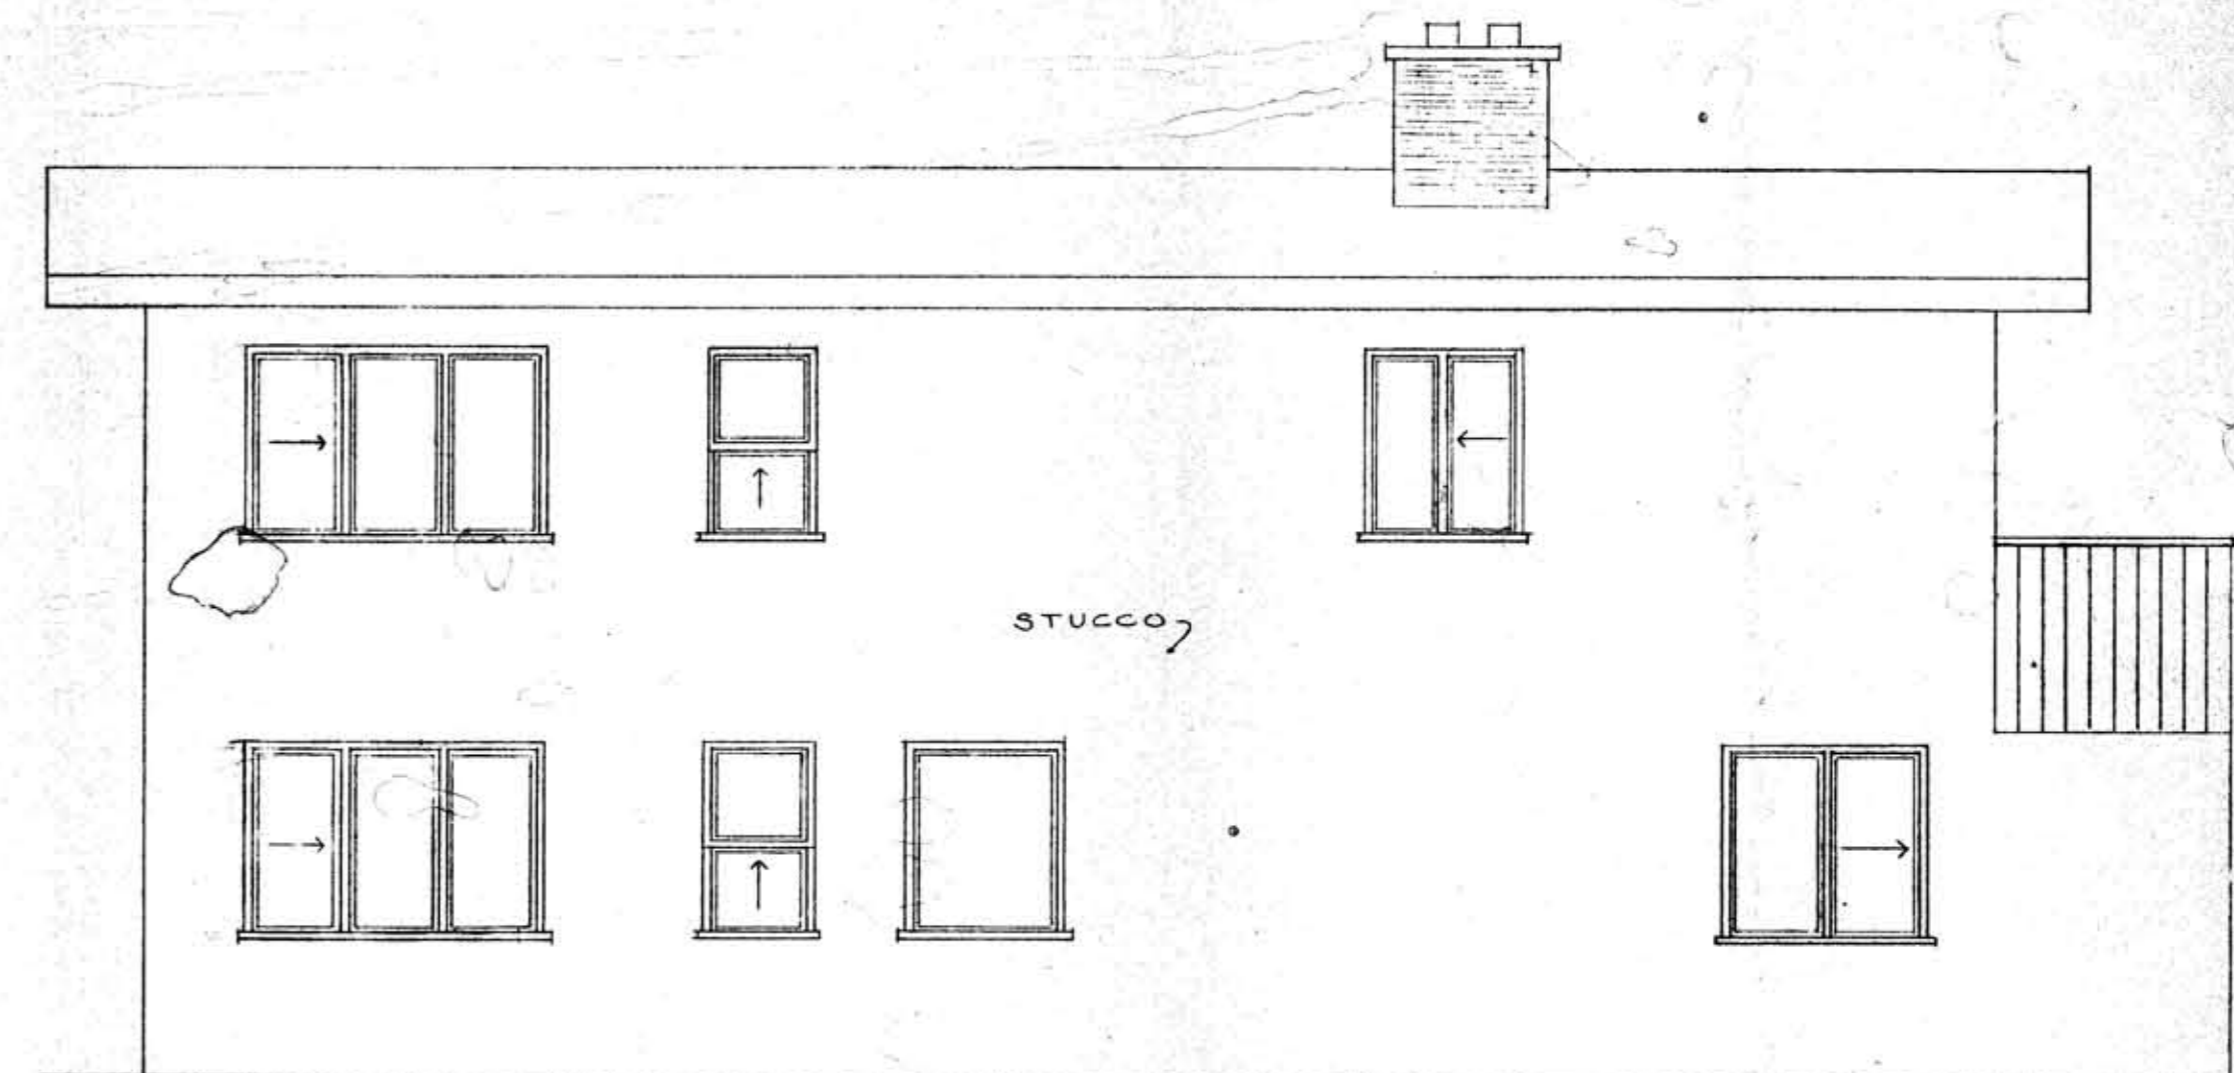


BACK ELEVATION

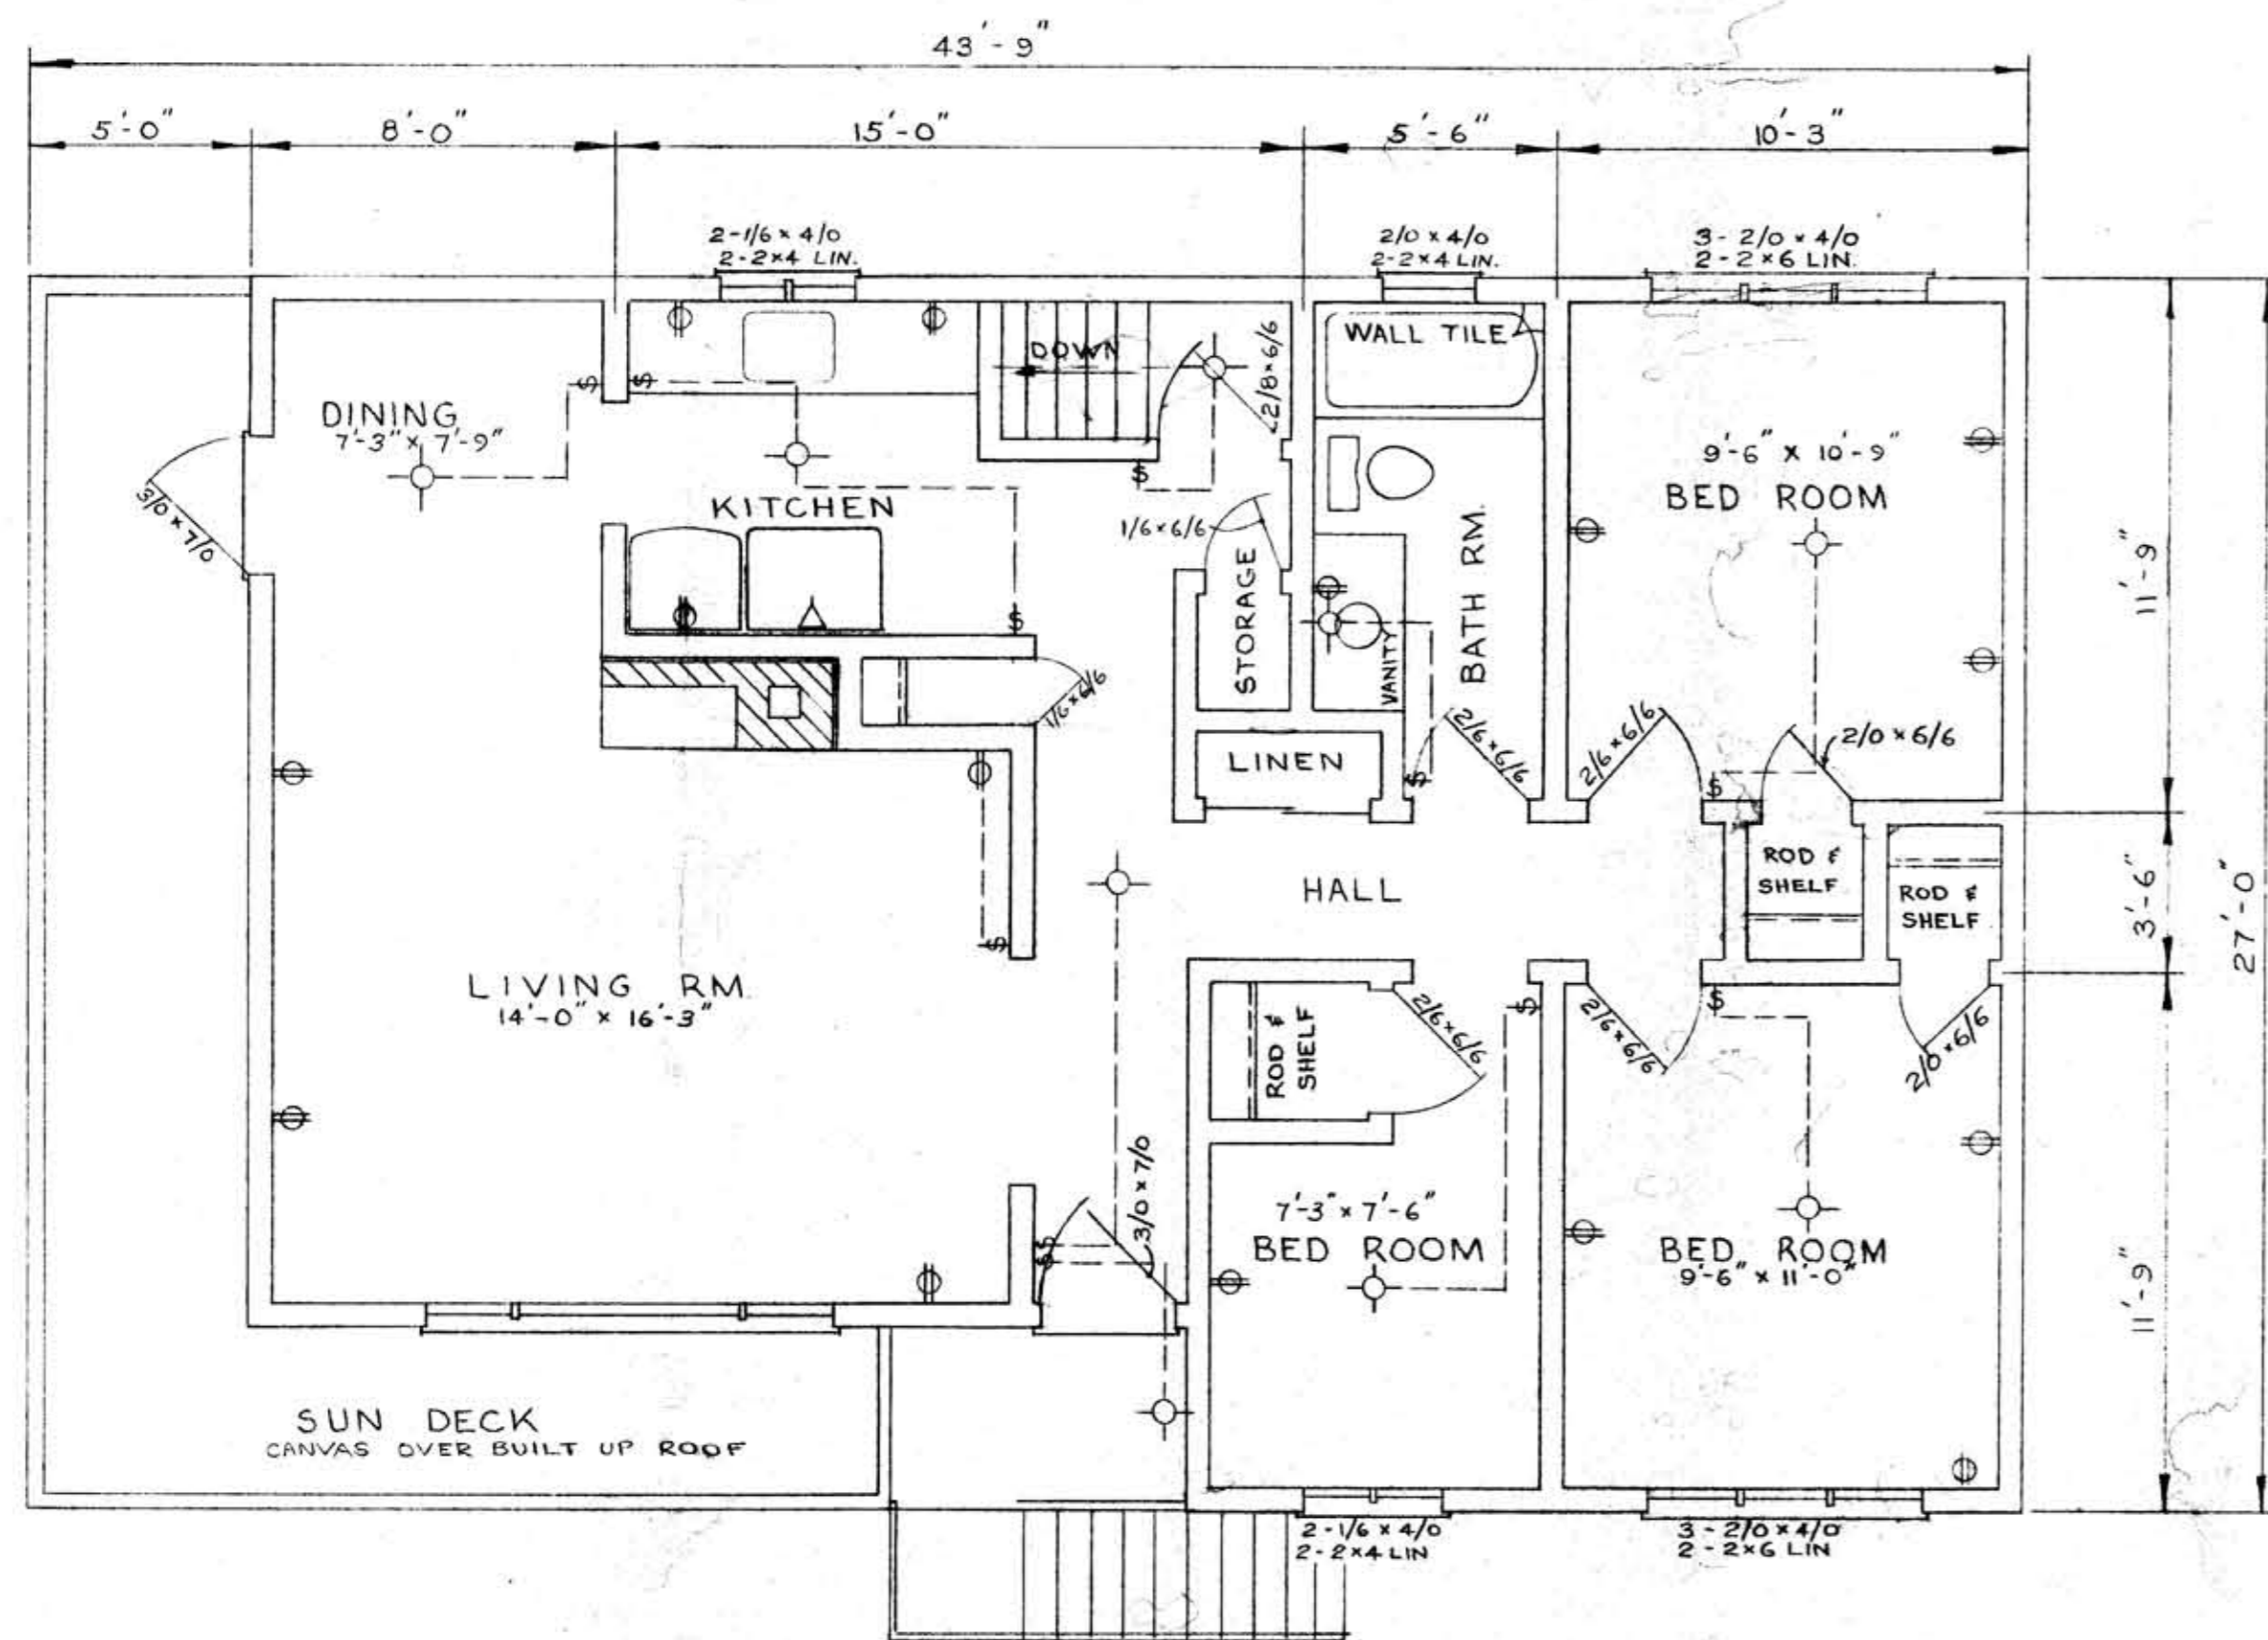


FLOOR PLAN

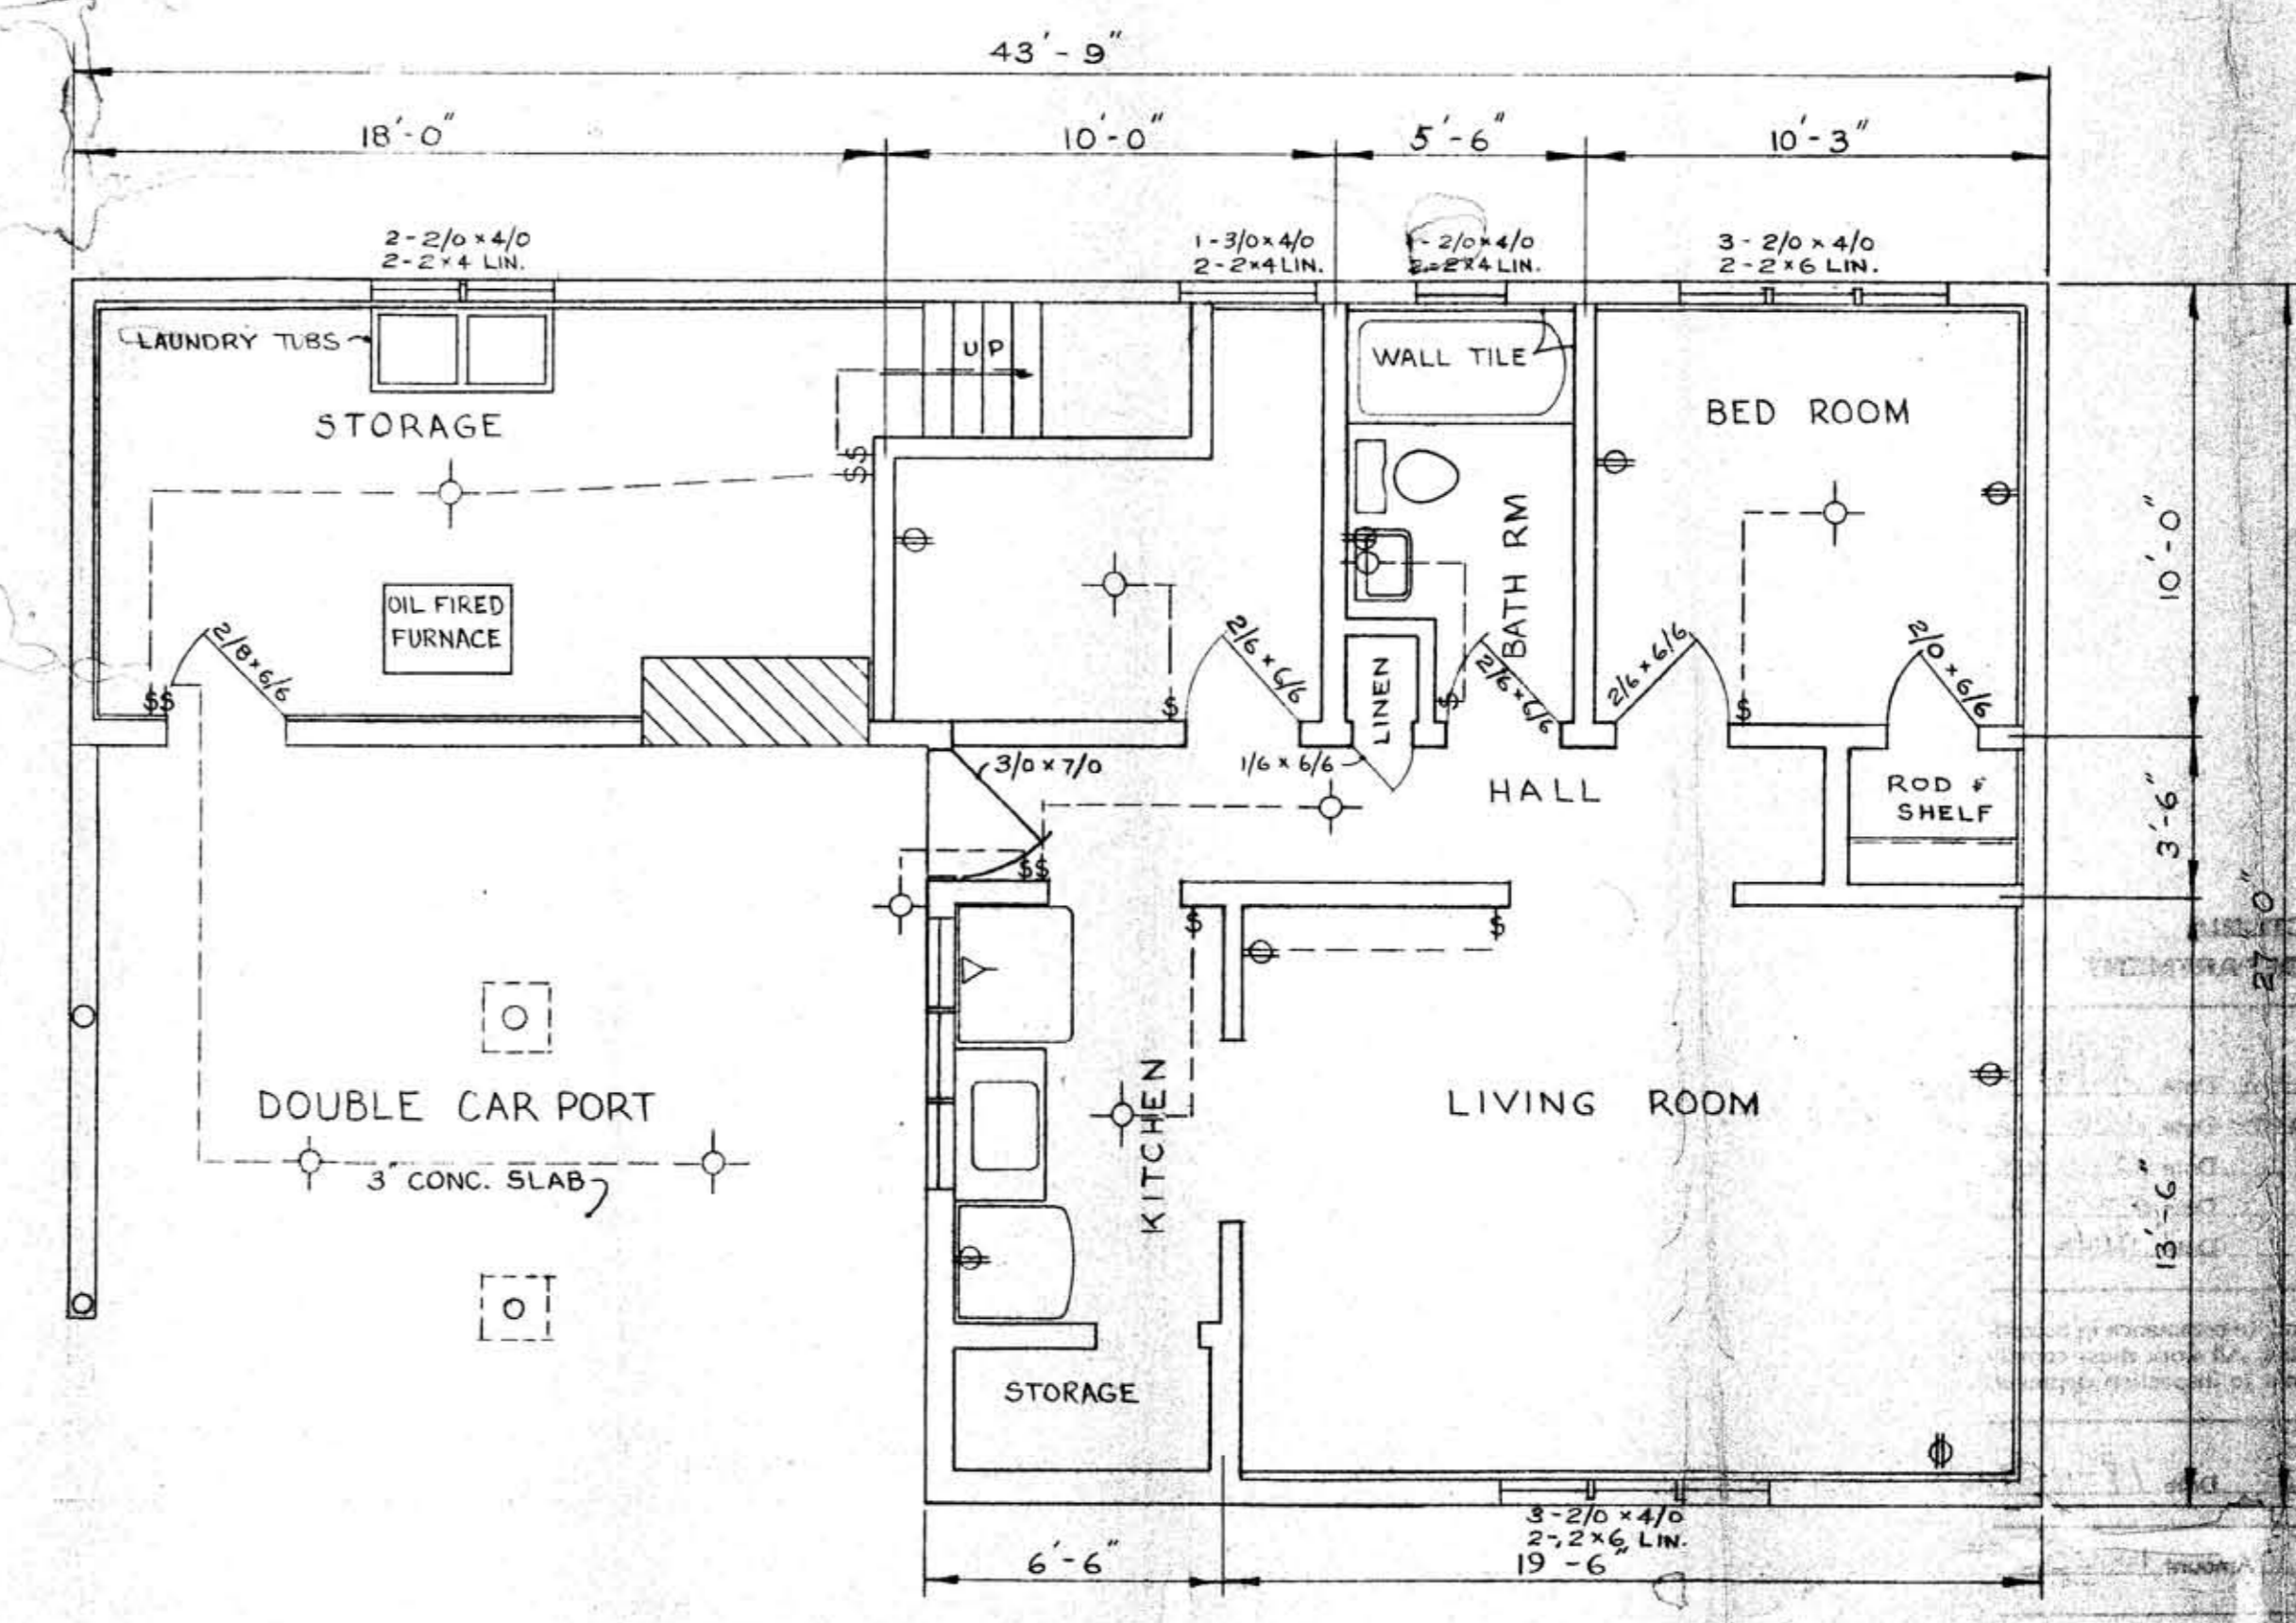


BASEMENT PLAN

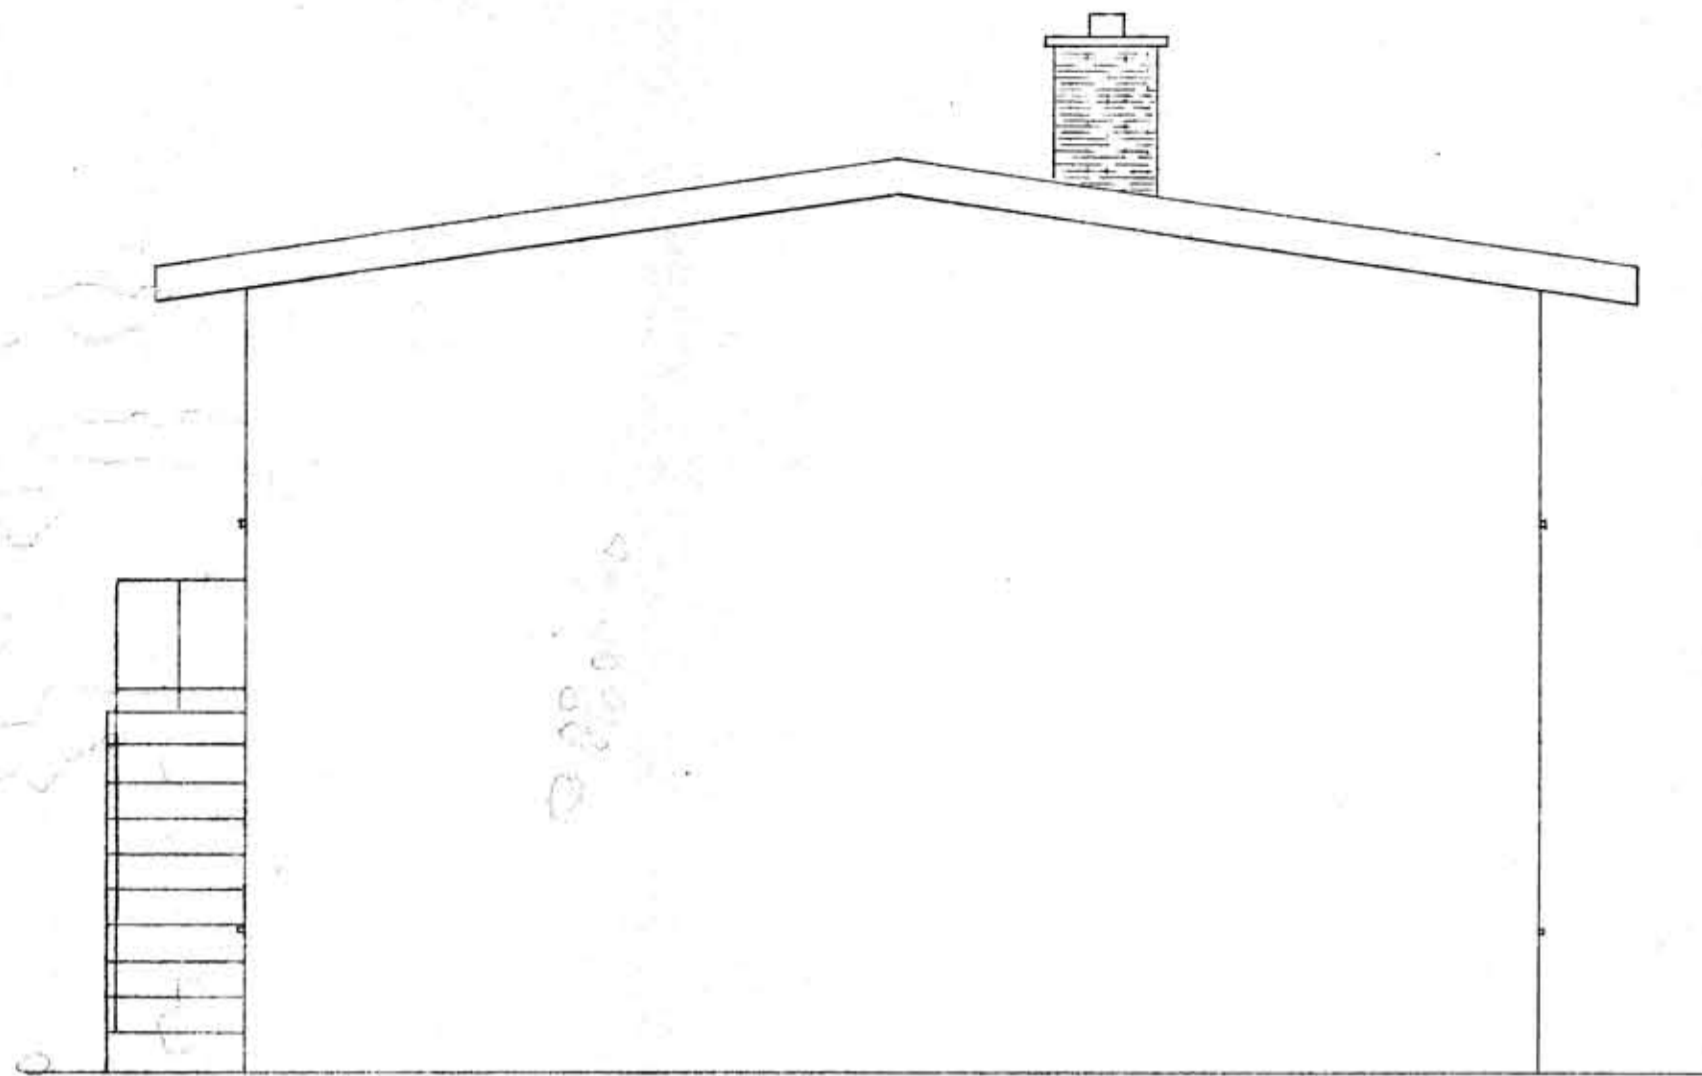


RIGHT ELEVATION

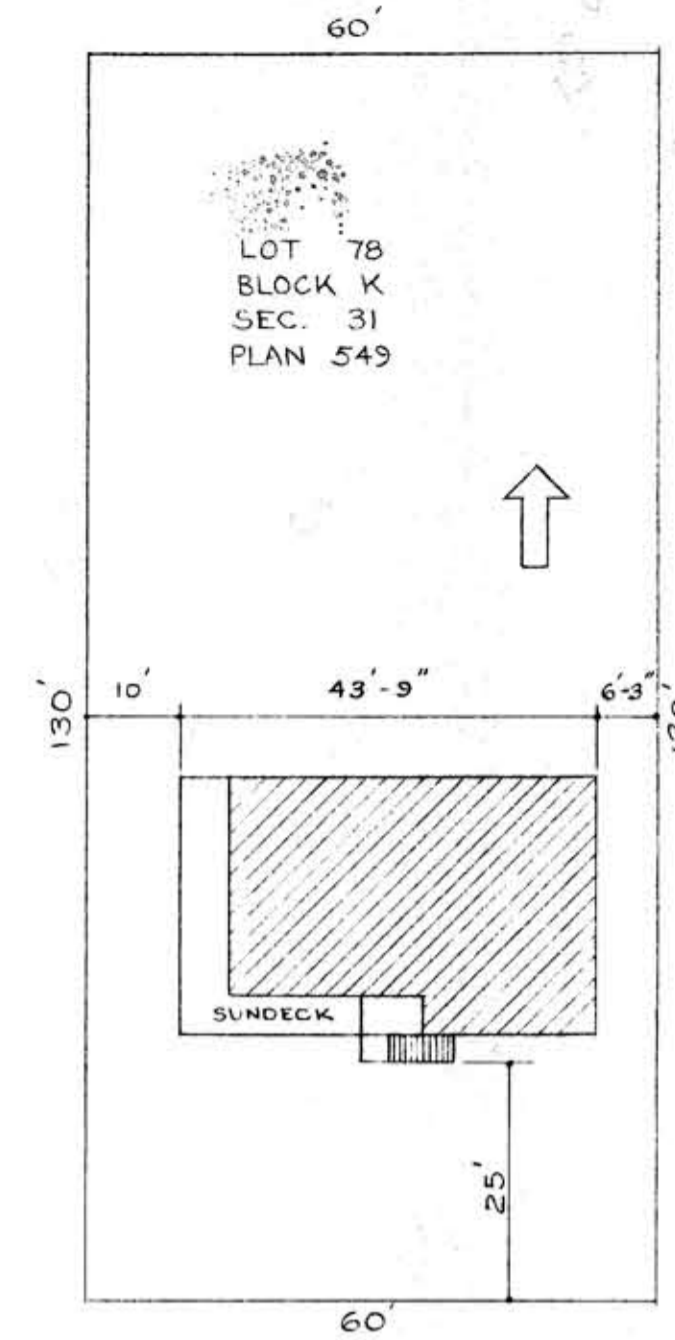

WILSON STREET
SITE PLAN
SCALE 1" = 20'

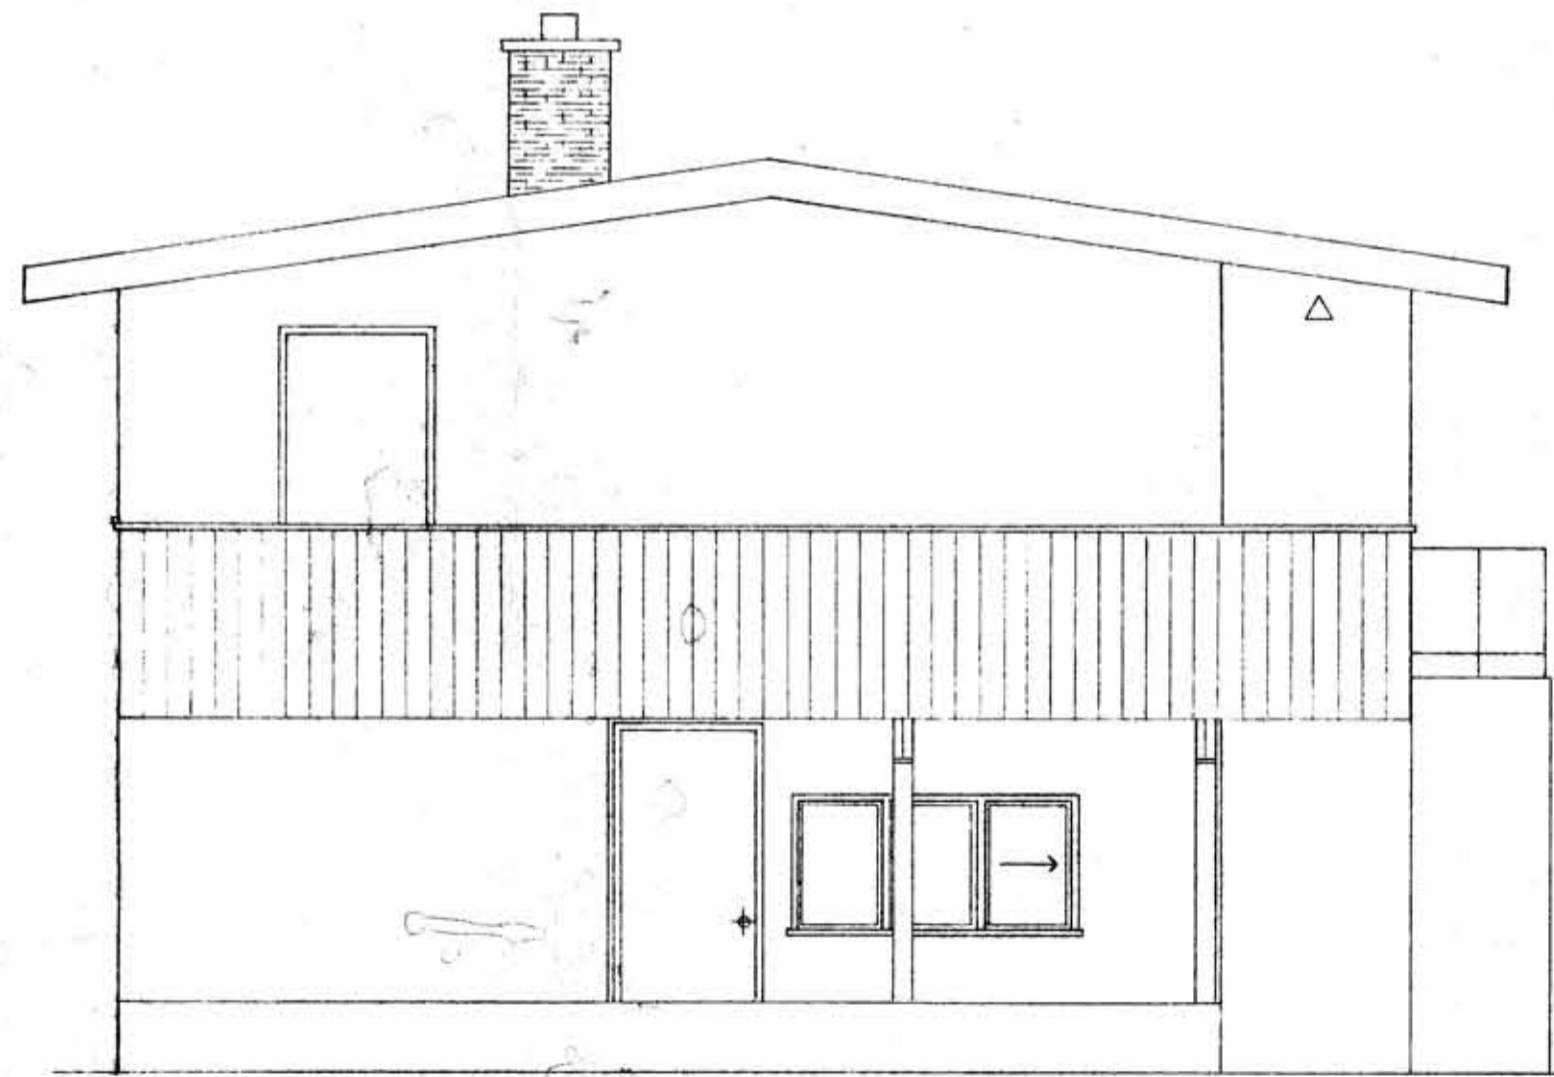

LEFT ELEVATION

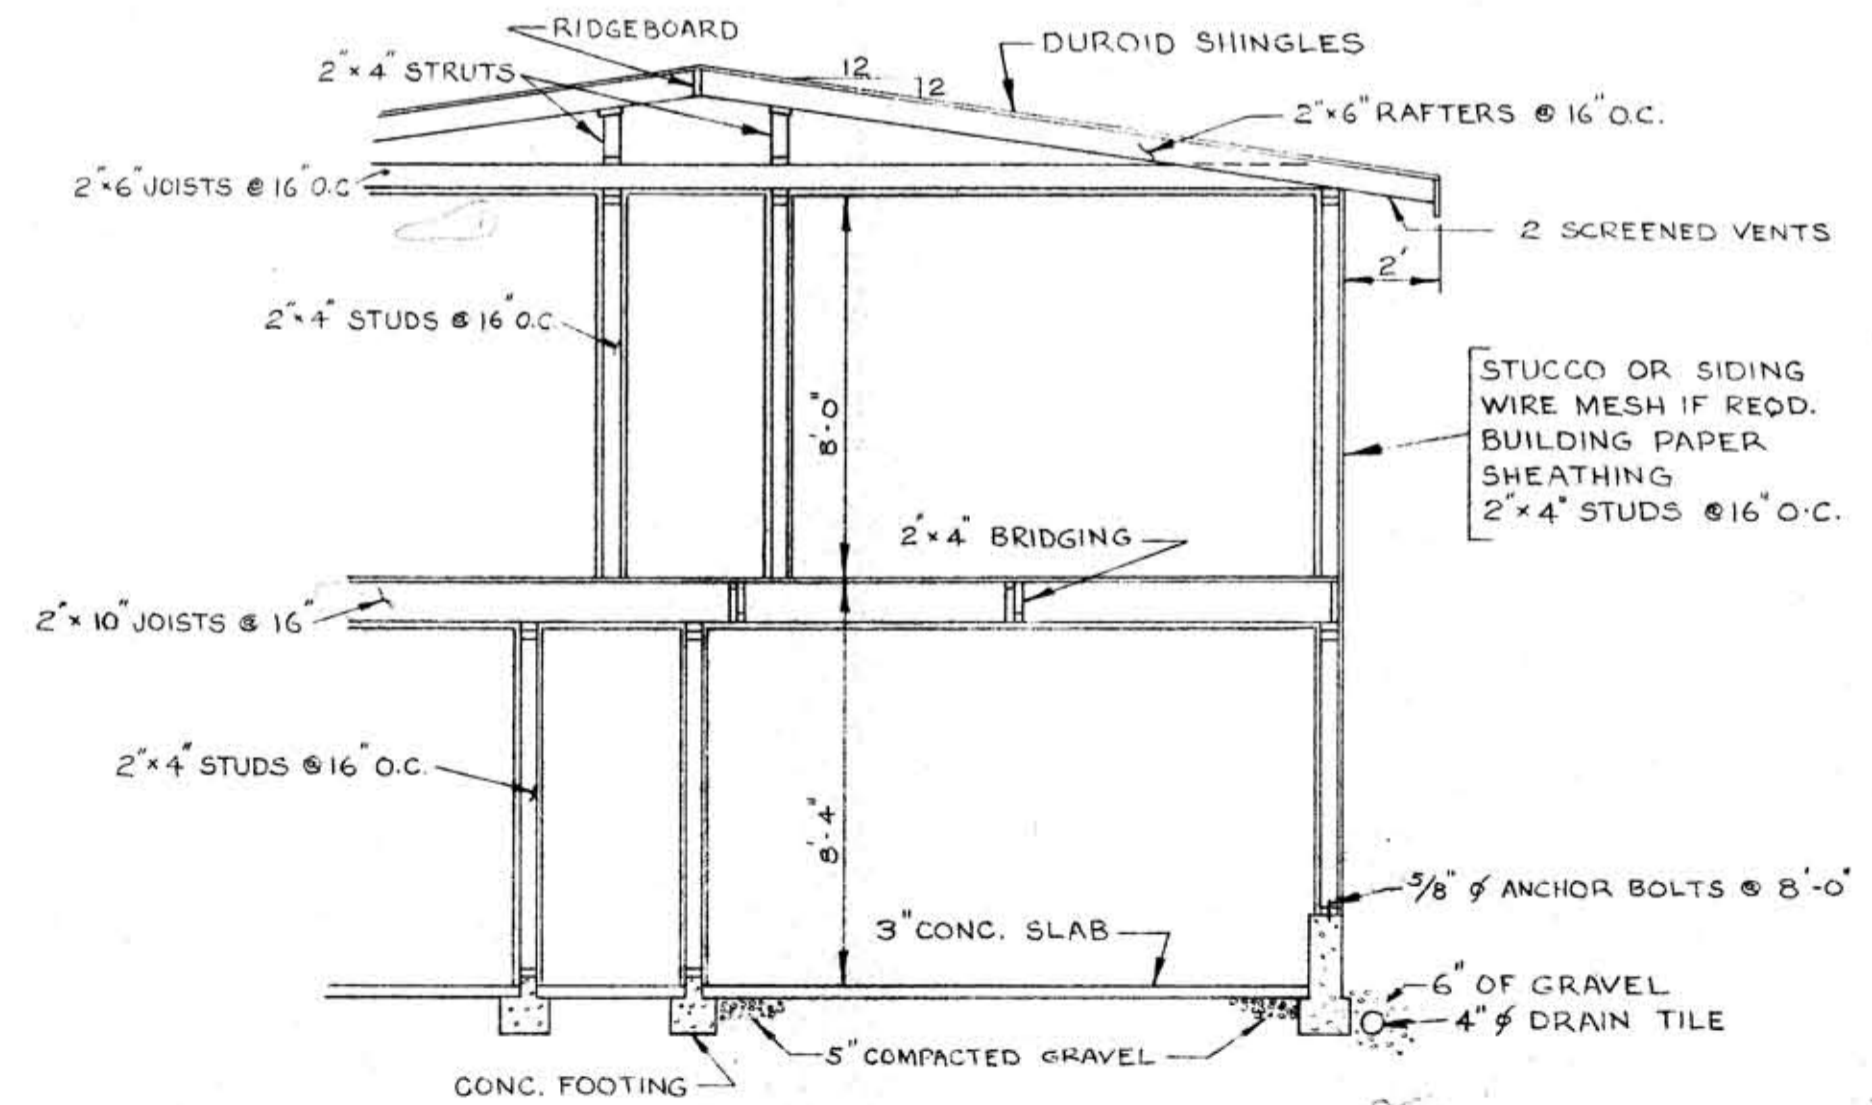

TYPICAL SECTION
SCALE 1/4" = 1'-0"