



RIGHT SIDE ELEVATION SCALE 1/8" = 1'-0"




10 SUITES APARTMENT BLDG. QUEBEC STREET F.M. CONGDON CONSTRUCTION LTD 630 DUPPWH RD., VICTORIA, B.C.	R. RAPSKE B. ARCH. M.R.A.I.C. ARCHITECT 6830 ASH STREET VANCOUVER 14, B.C.	SCALE AS SHOWN
		DATE MAY 64
		DRAWN BY T.M.
		DRWG. No. A-1

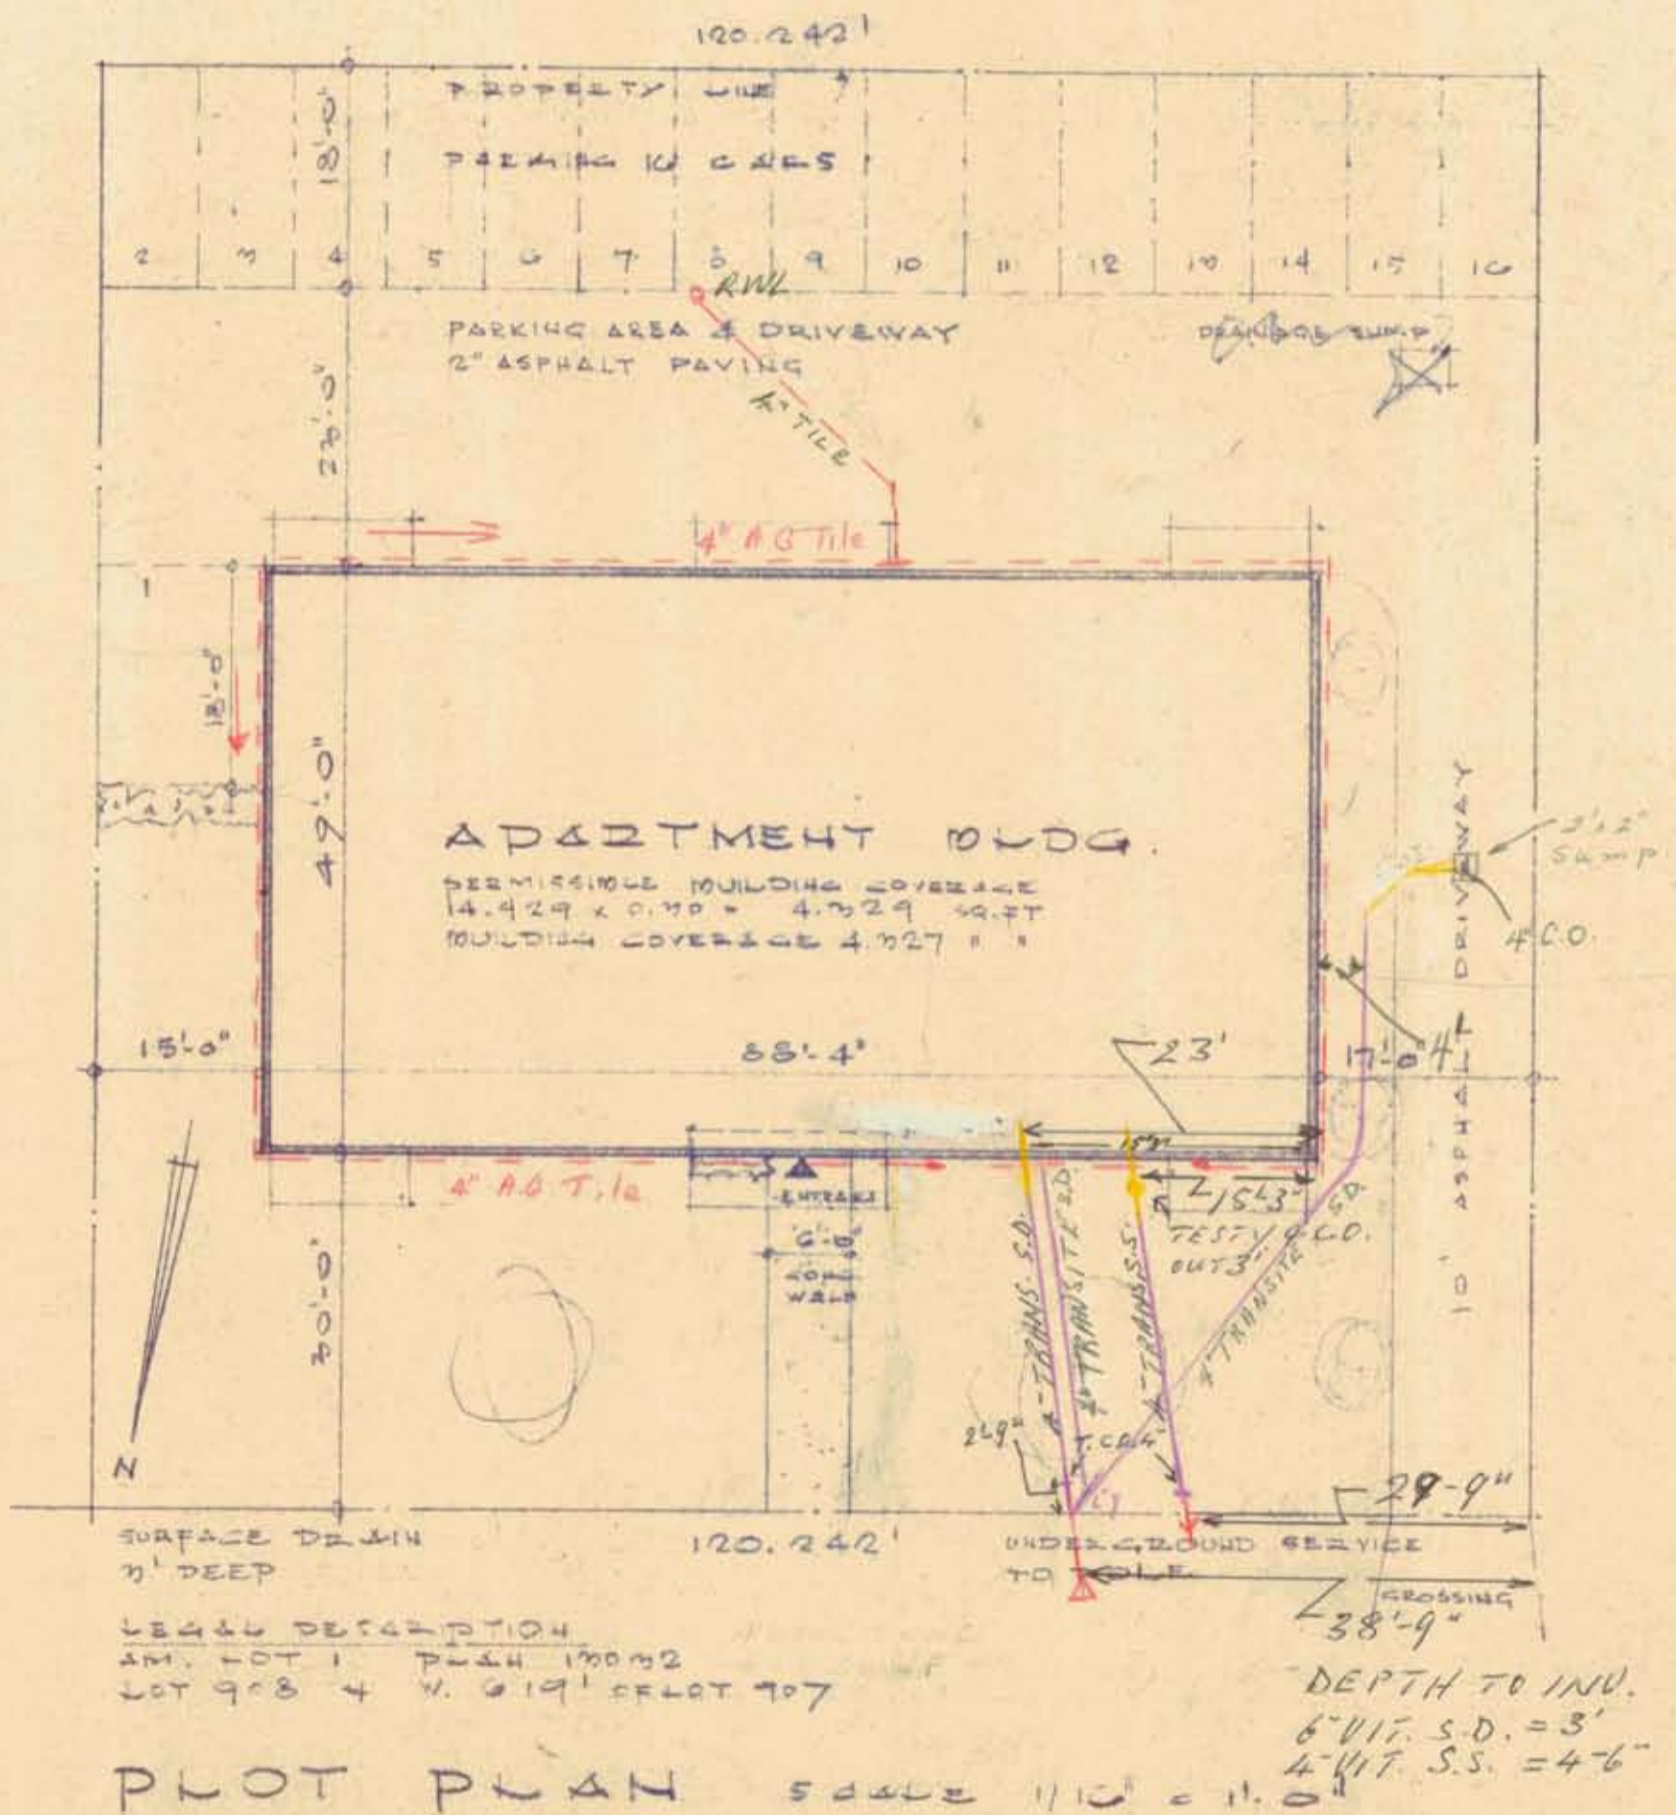

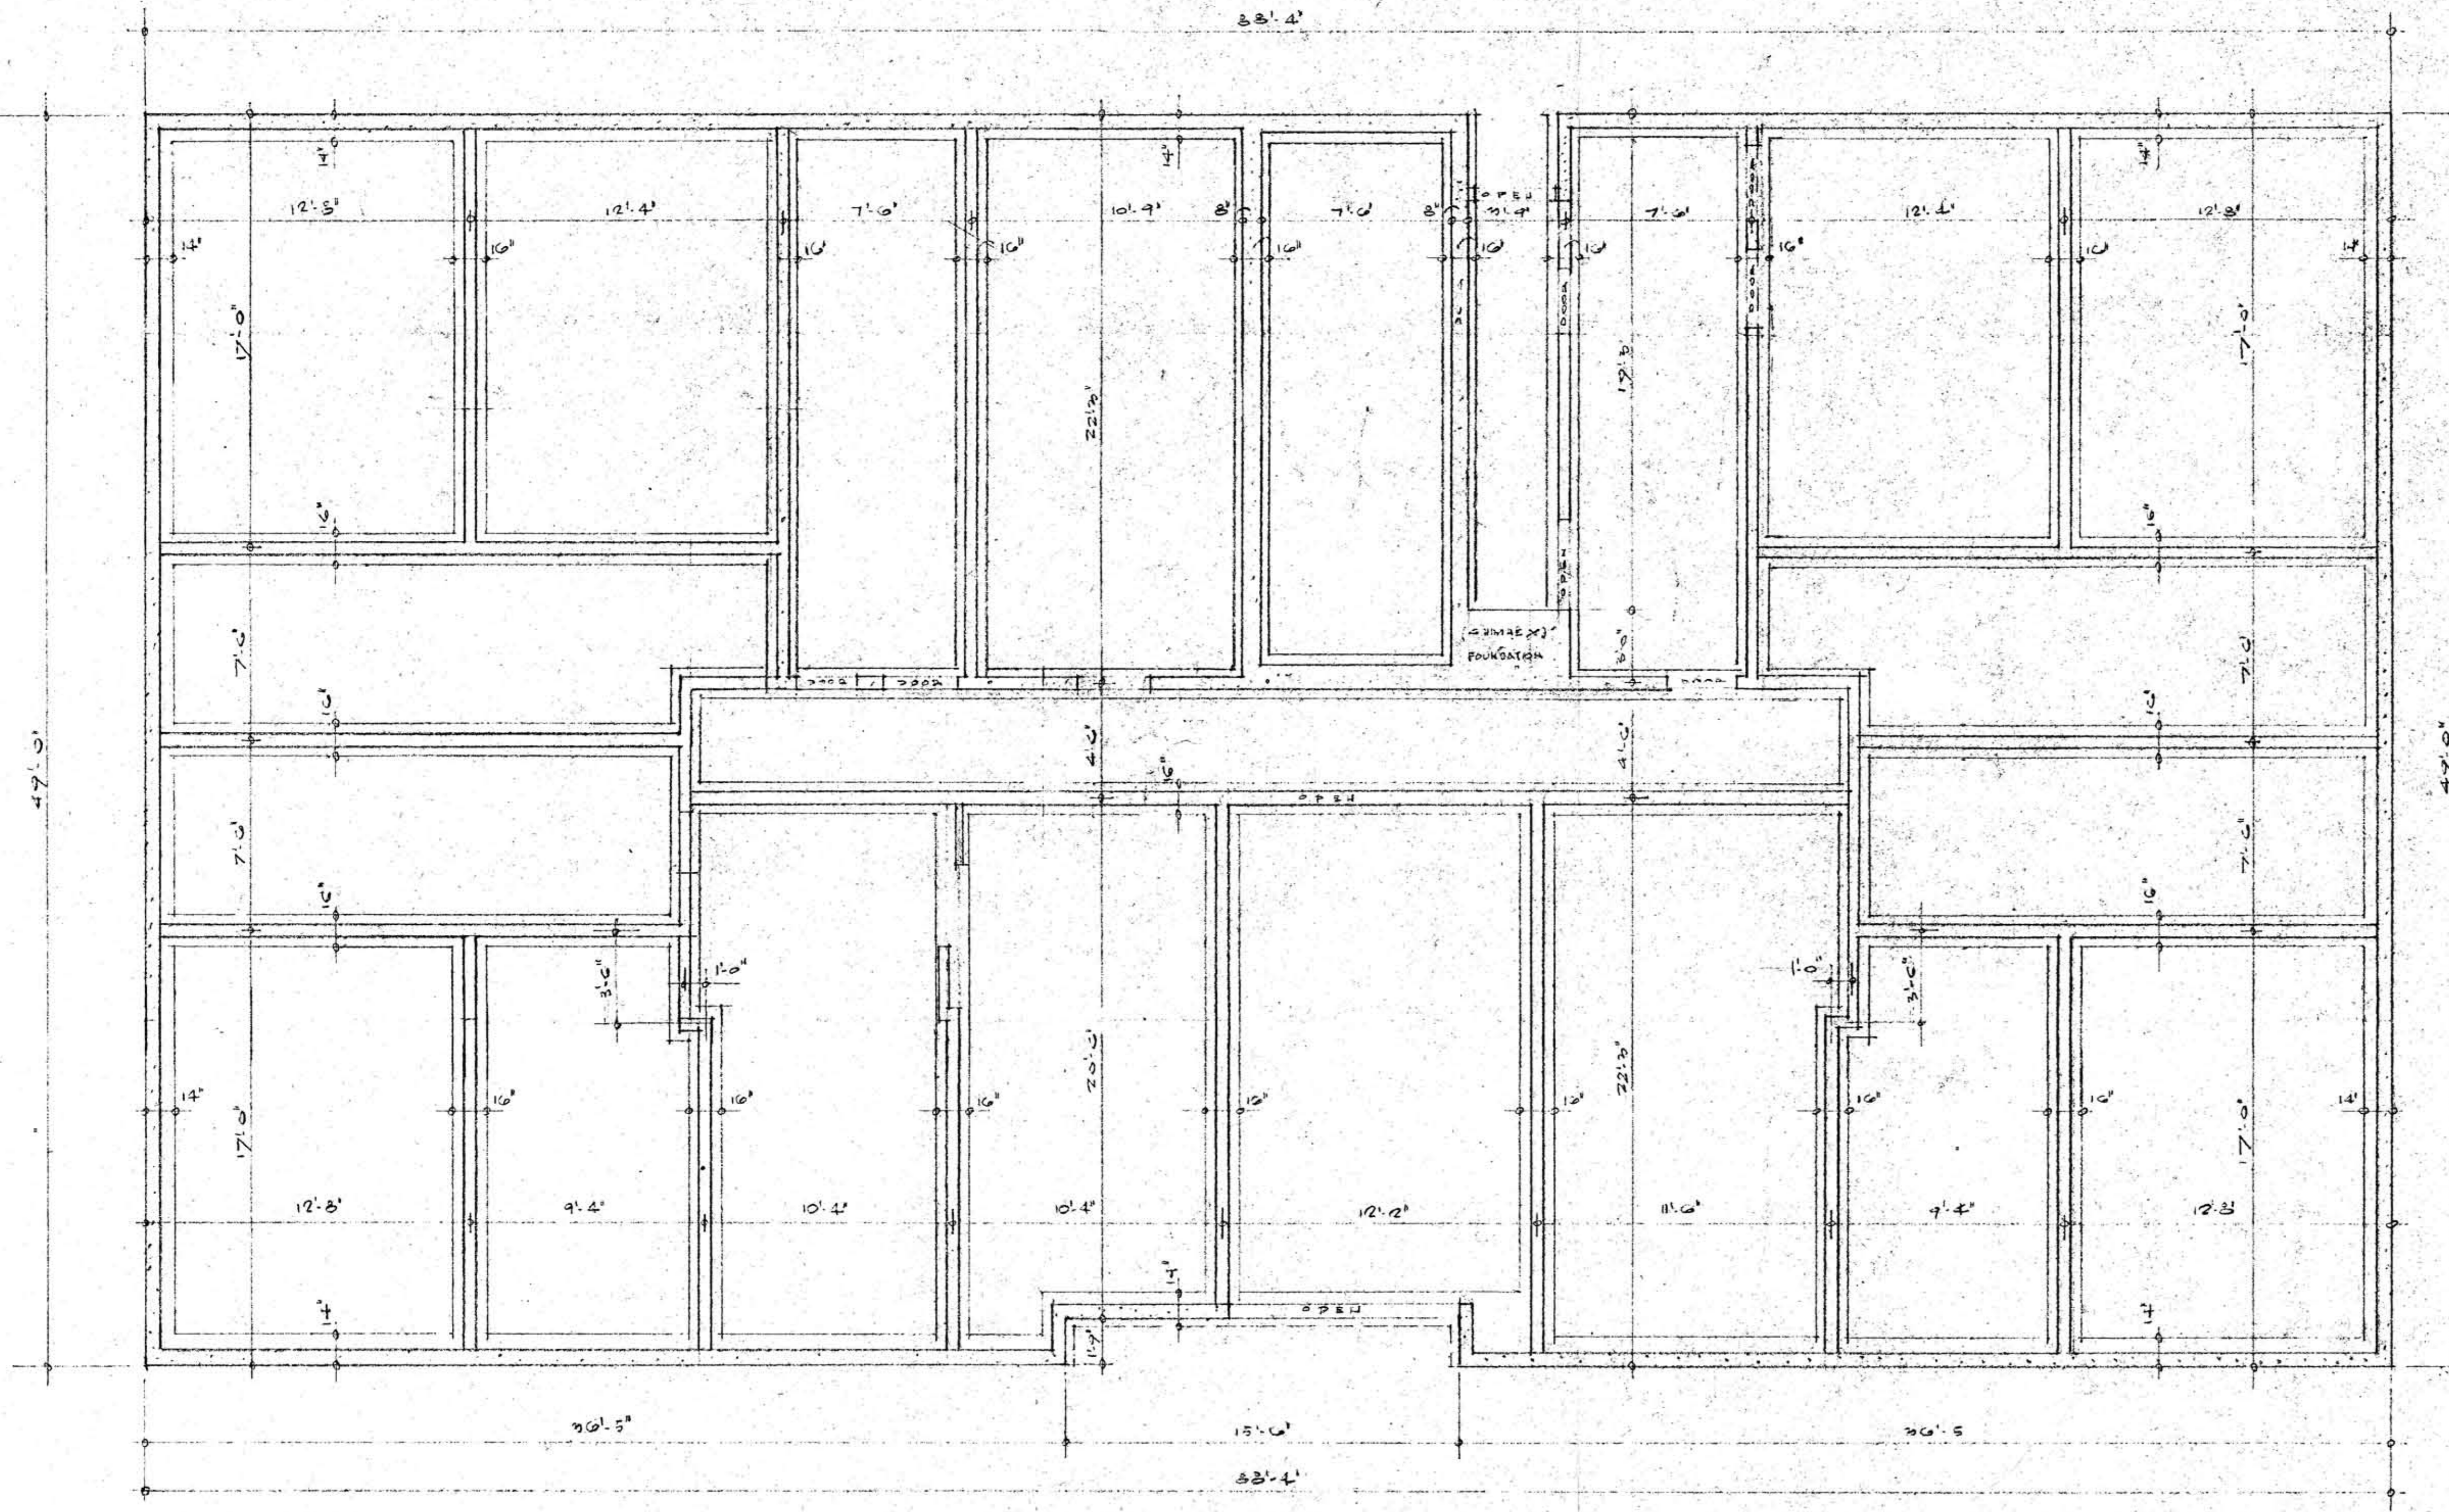


FOUNDATION PLAN SCALE 1/4" = 1'-0"

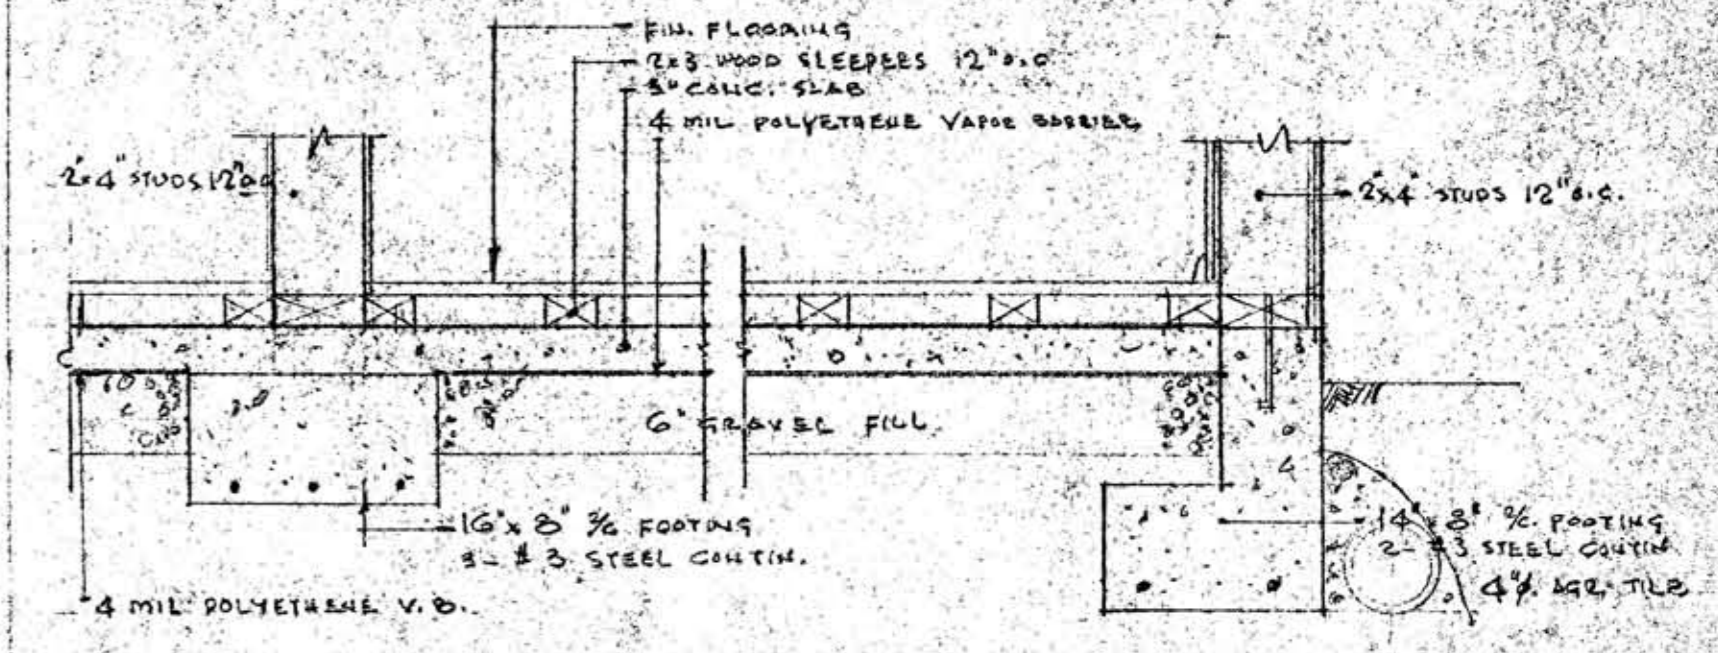


FOUNDATIONS SECTION SCALE 1" = 1'-0"

10 SUITES APARTMENT BLDG QUEMEC STREET, VICTORIA, B.C. FOR CONDOM. CONSTRUCTION LTD 670 BURNHAM RD., VICTORIA, B.C.	<b>R. RAPSKE</b> B. ARCH. M.R.A.I.C. ARCHITECT 6830 ASH STREET VANCOUVER 14, B.C.	SCALE AS SHOWN DATE MAY 04 DRAWN BY L.M. DRWG. NO. A-2



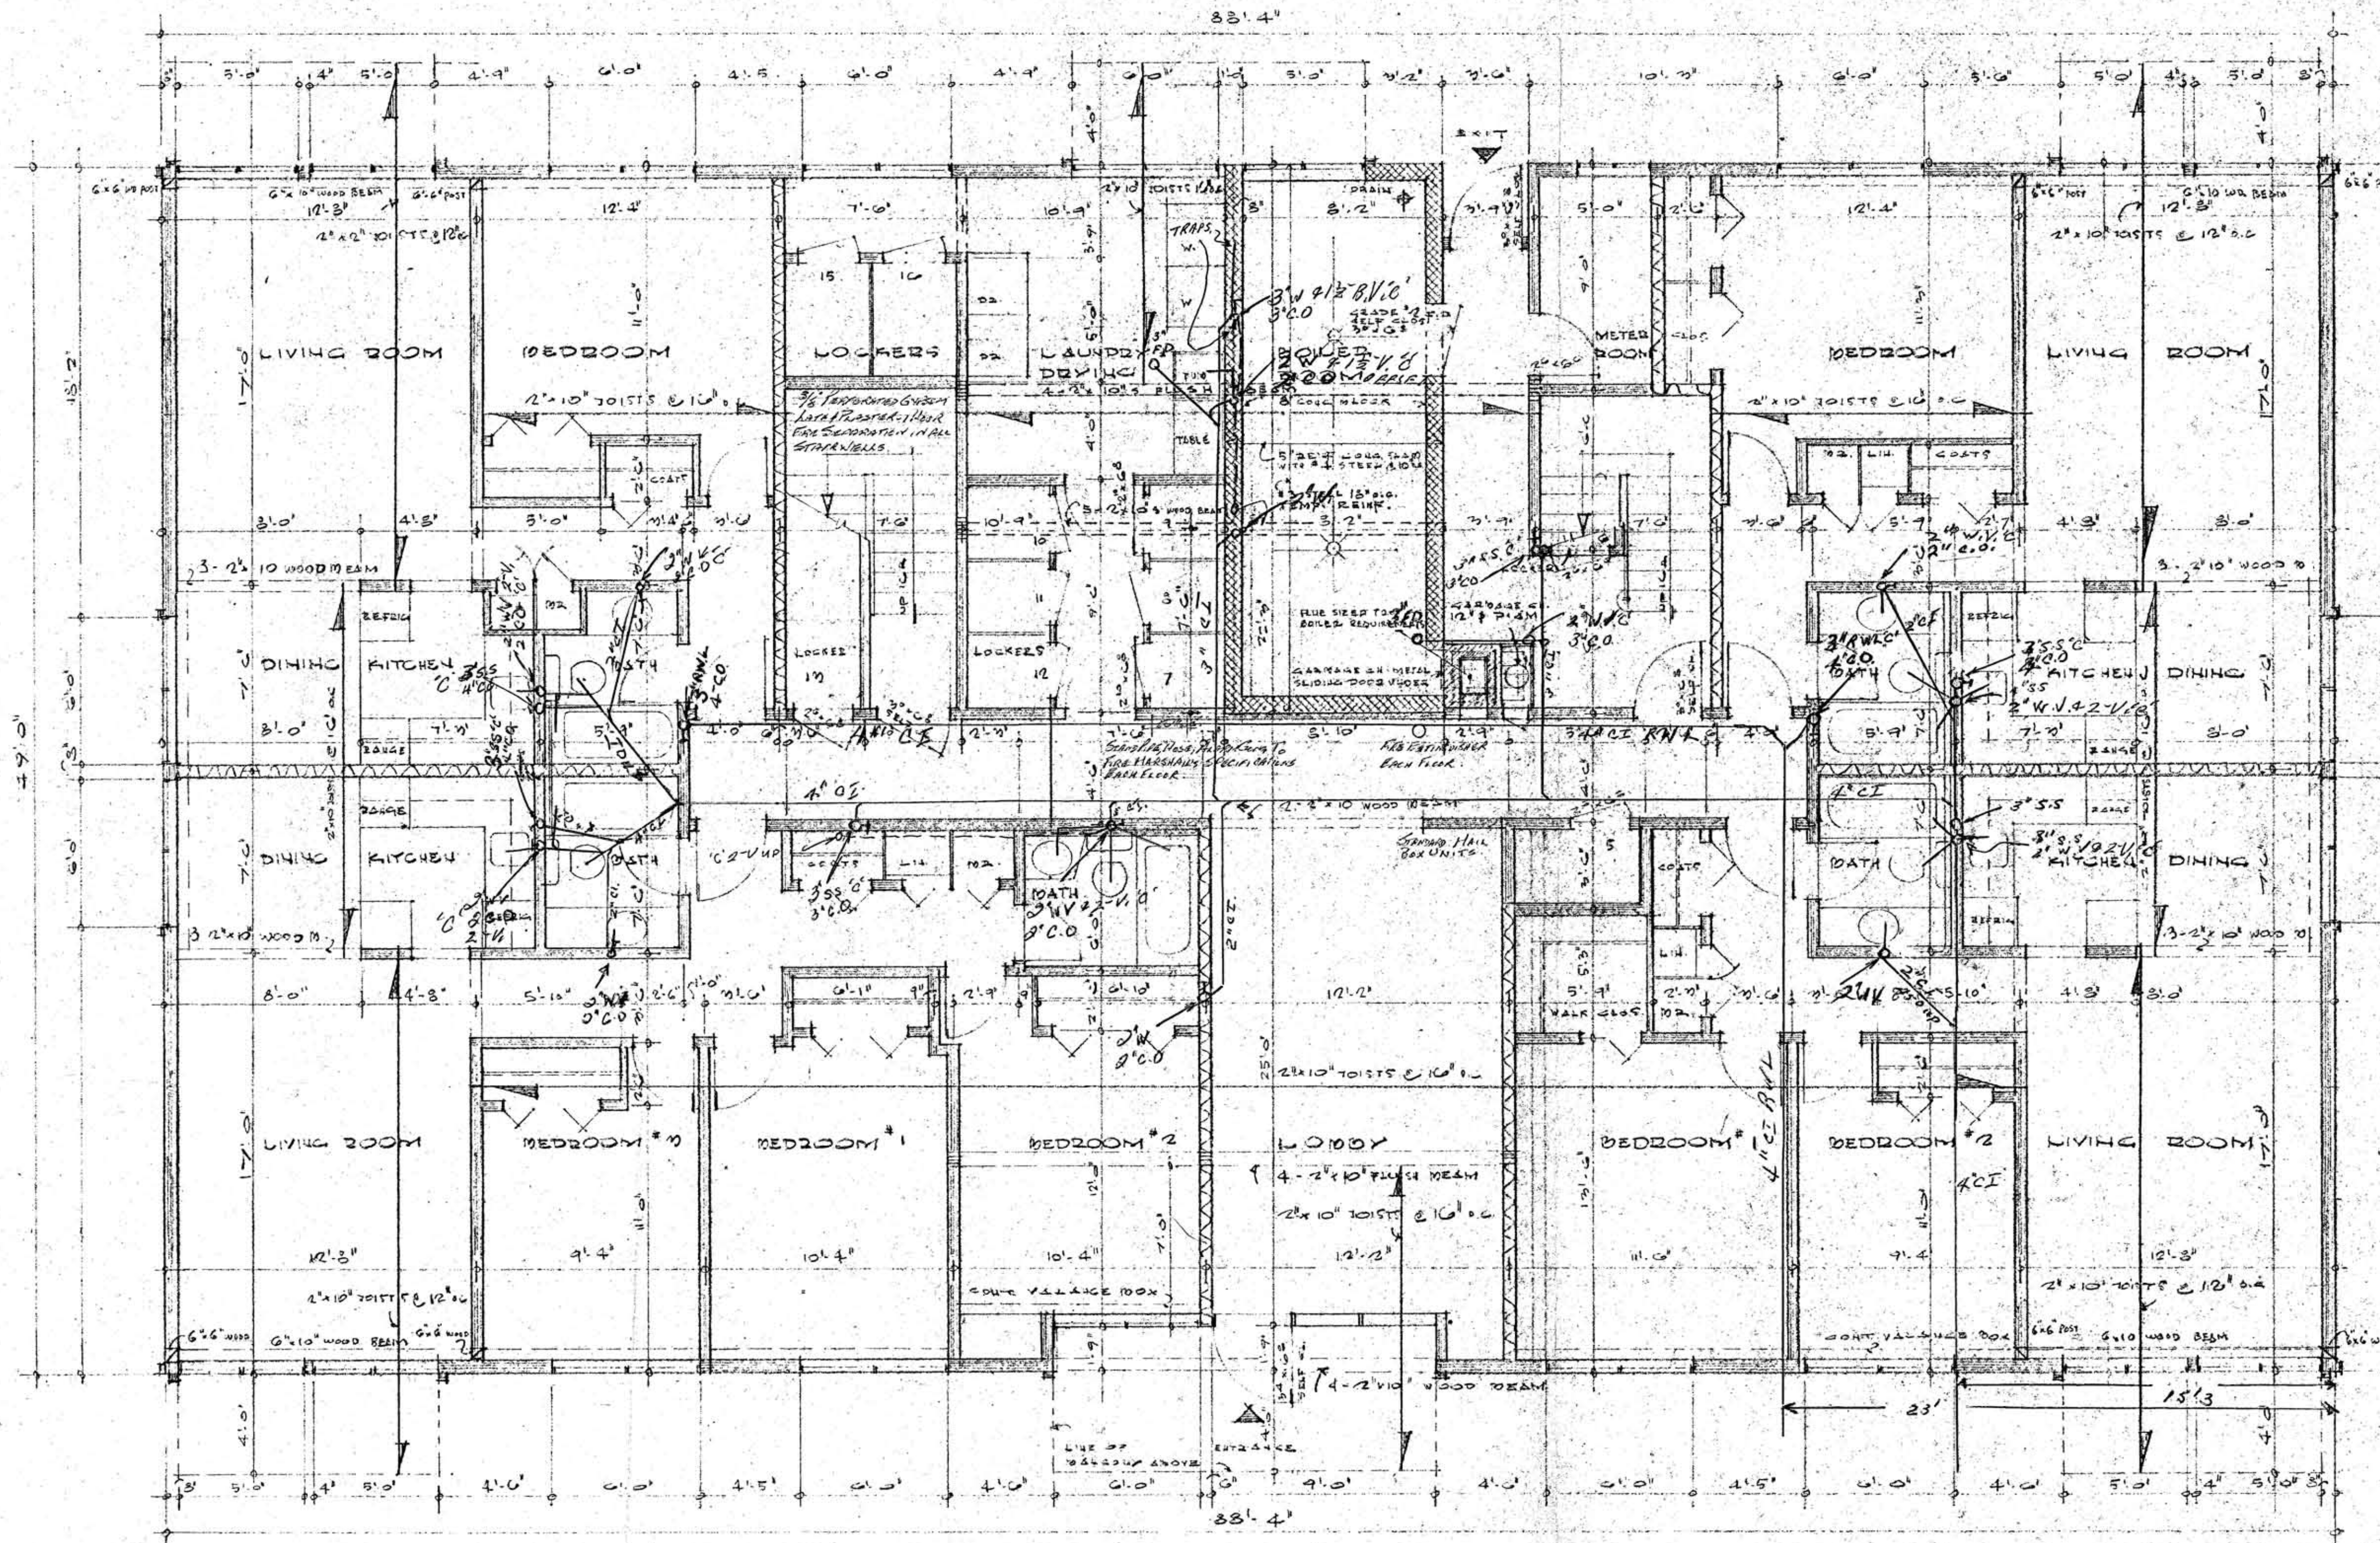



BASEMENT FLOOR PLAN 1/4" = 1'-0"

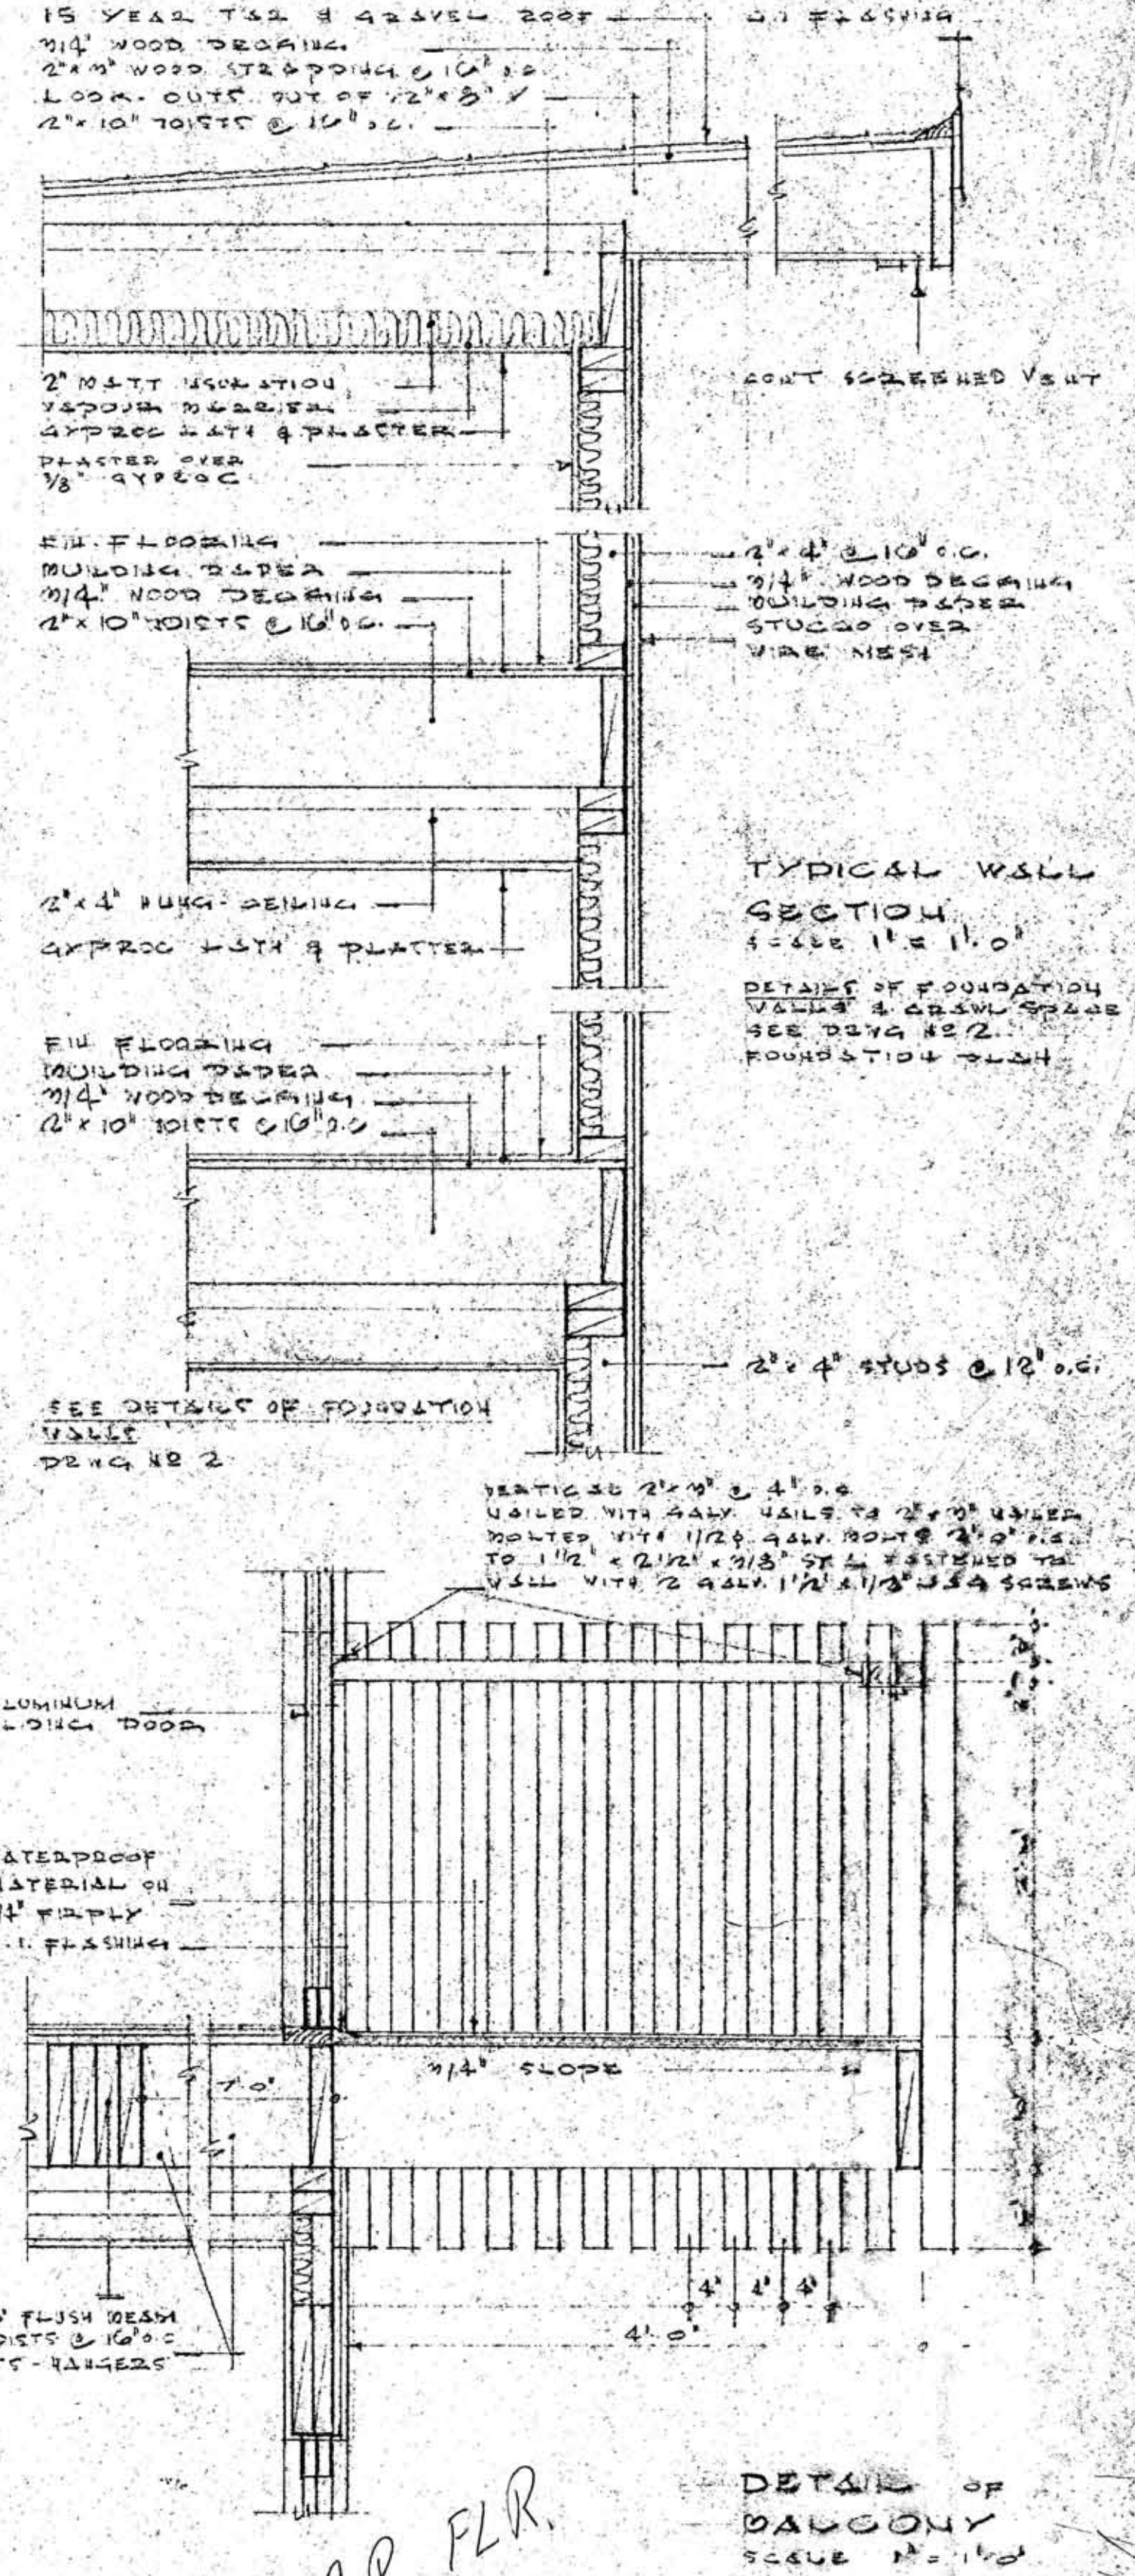

G.R. FLR.

16 SUITES APARTMENT BLDG QUEEN STREET, VICTORIA, B.C.	R. RAPSKE ARCHITECT 6850 ASH STREET VANCOUVER 14, B.C.	SCALE AS SHOWN DATE MAY 64 DRAWN BY G.M. ORGN. NO. A-3
---	---	---



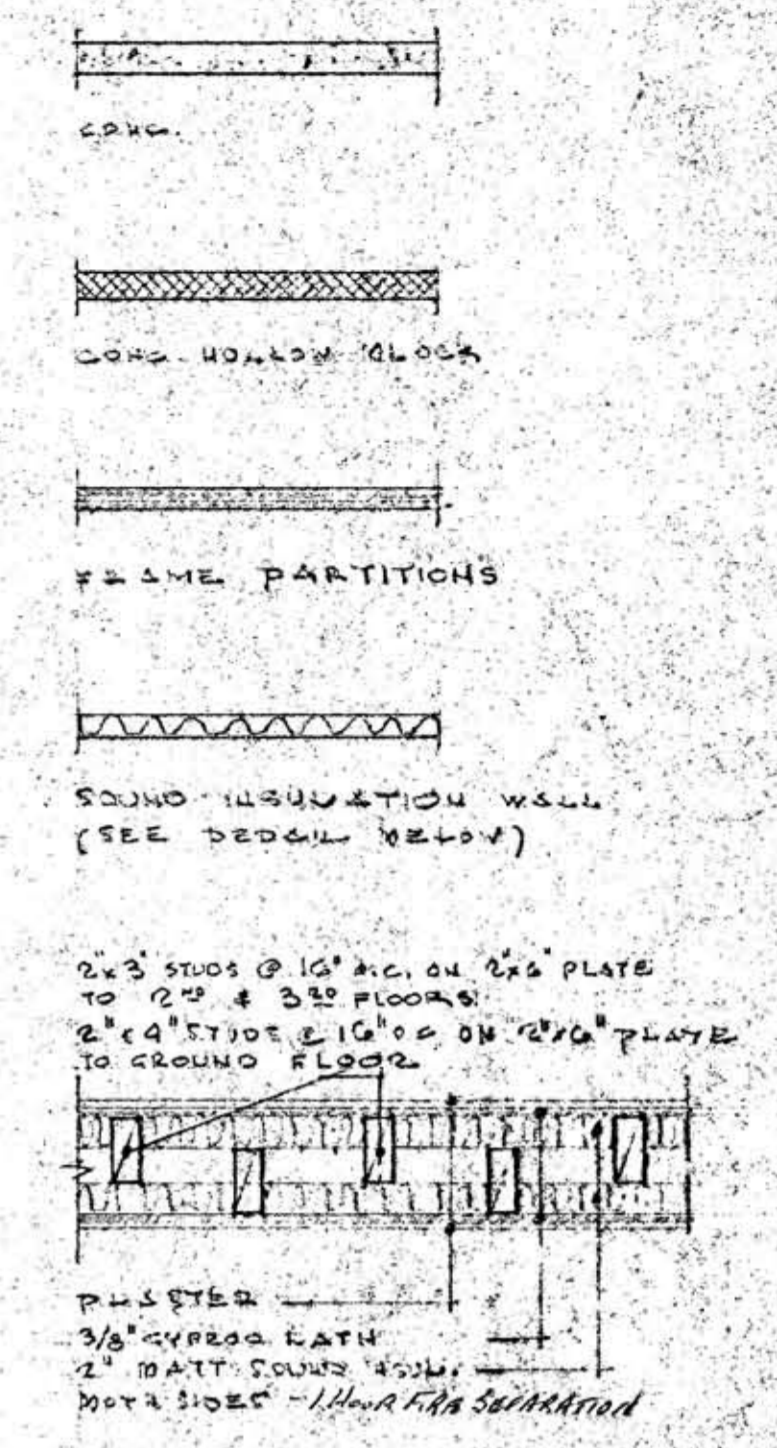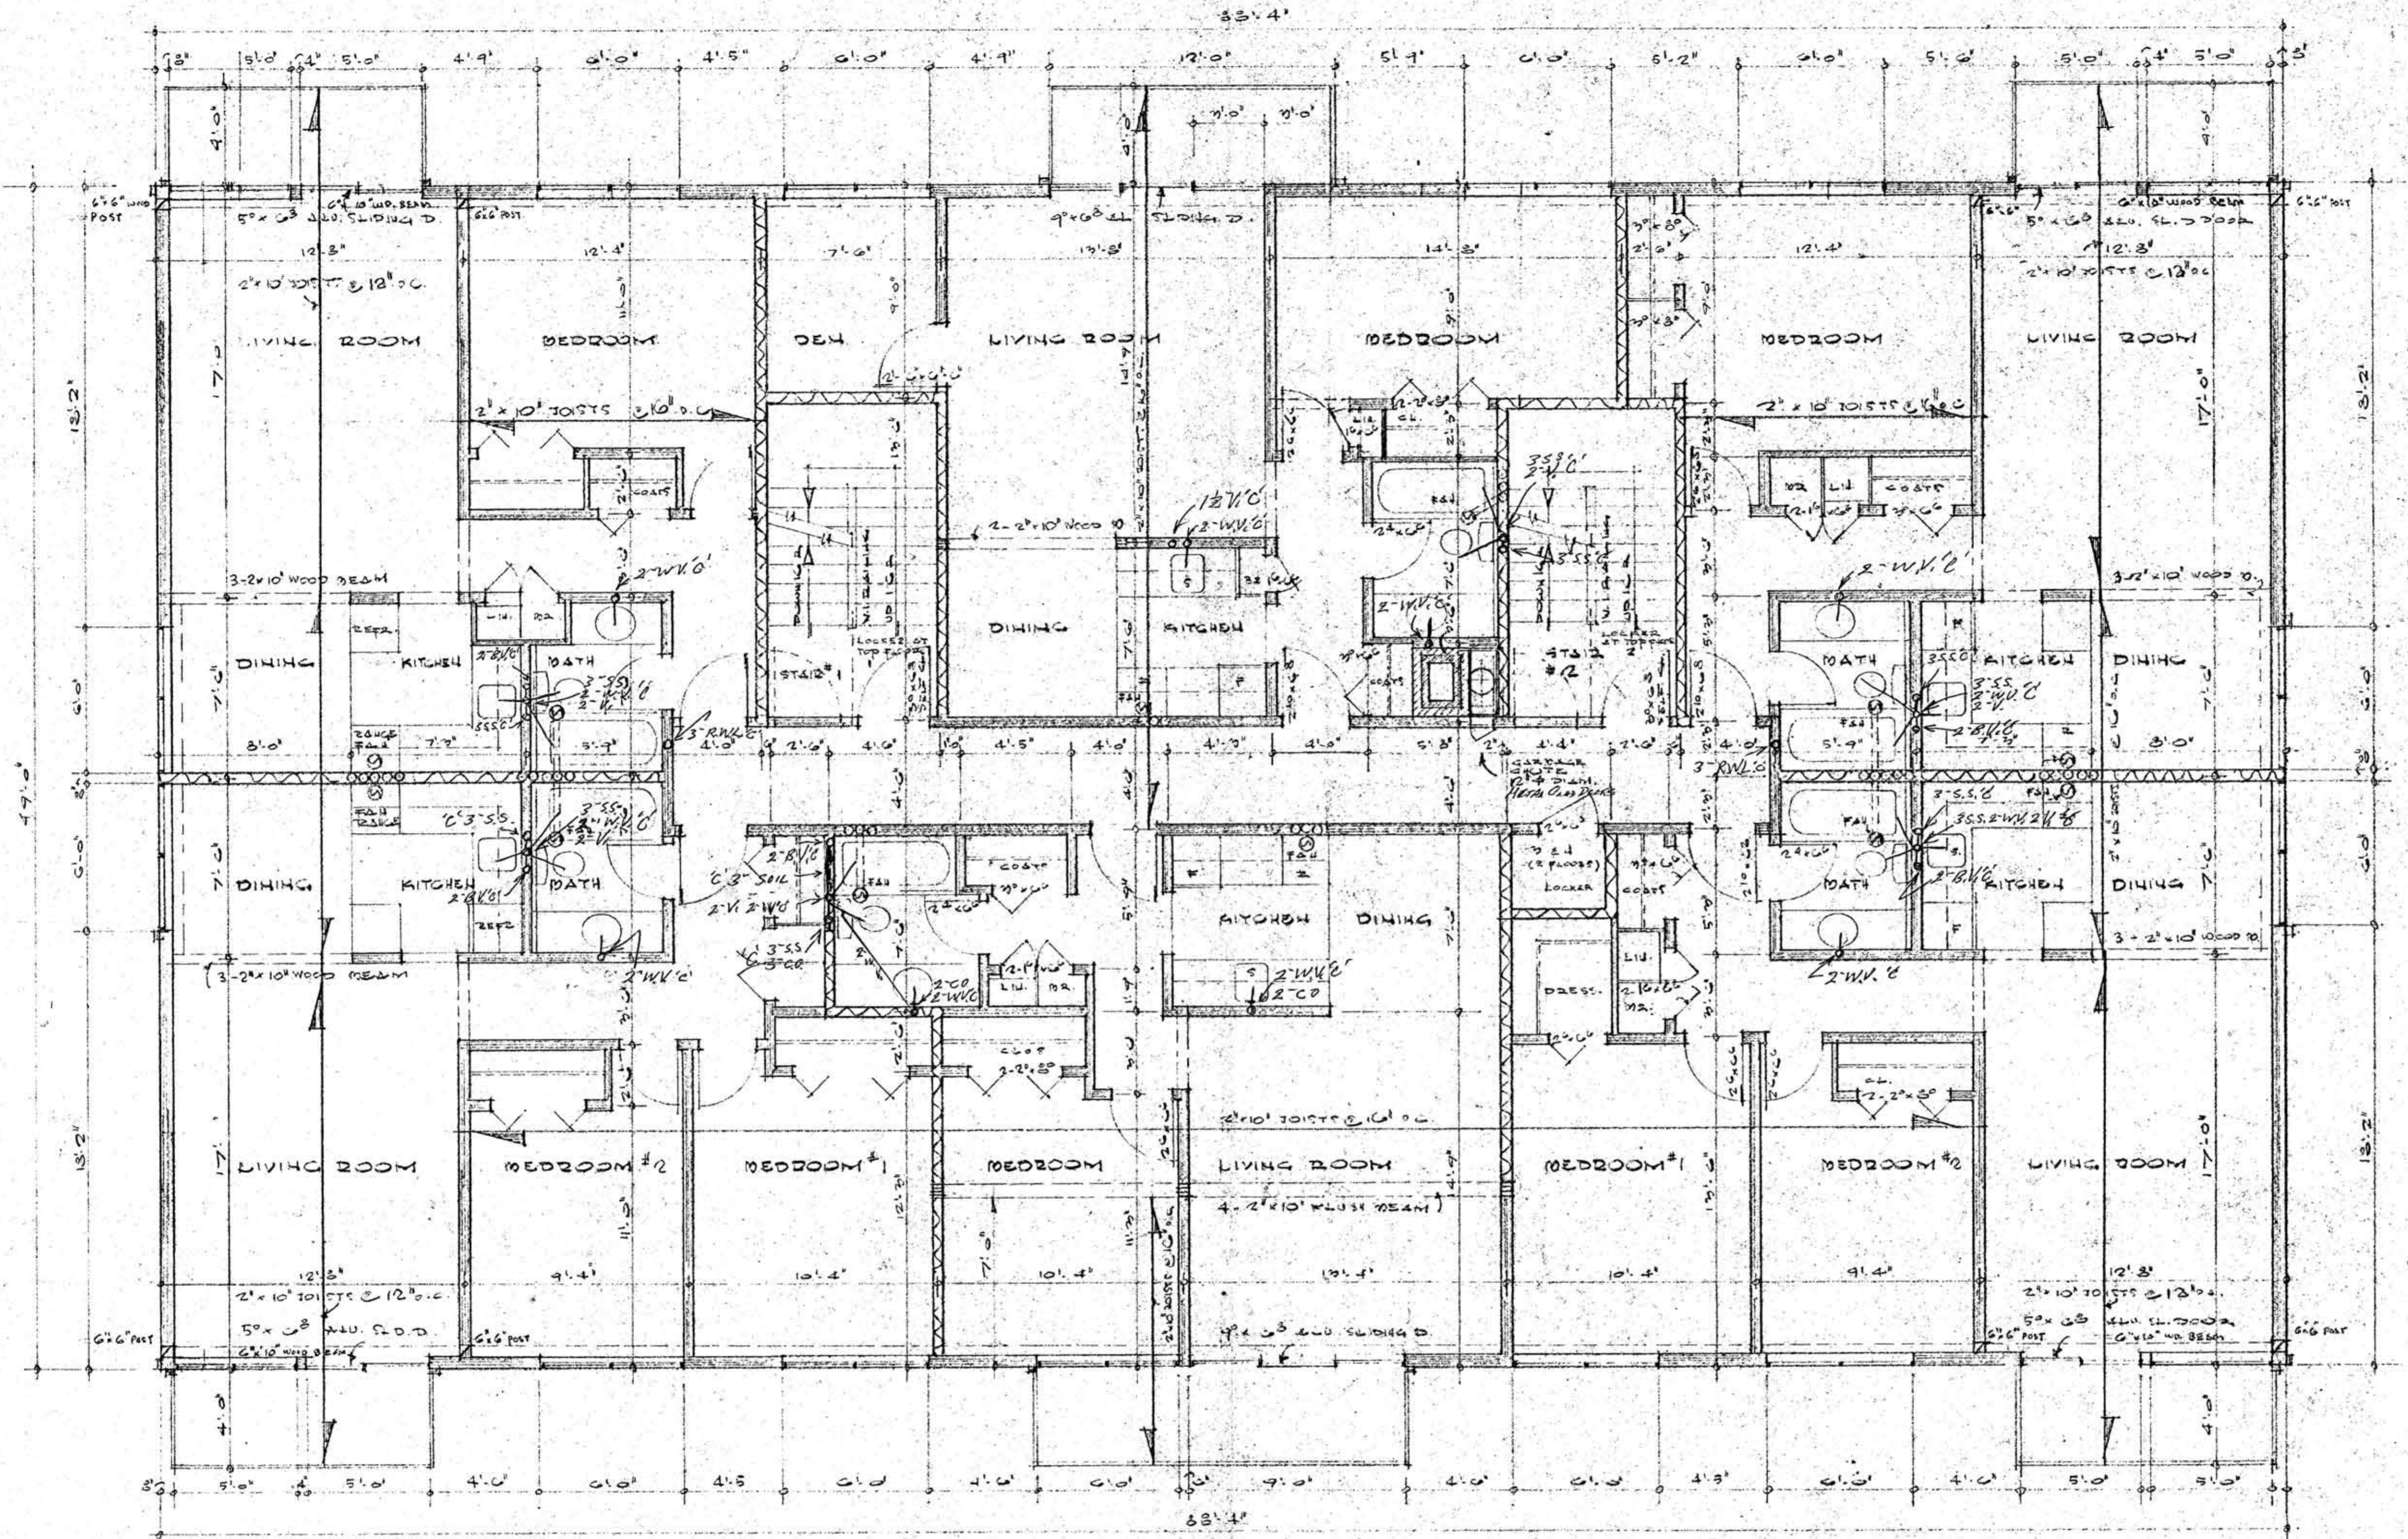

- NOTES:
1. ROOF & FAN OVER ALL UNITS & FAN IN ALL BATHROOMS.
  2. ENAMELED ALUMINUM VOUCHER THROUGHOUT.
  3. RETURN PLASTER TO ALUMINUM TUBS & ALL WINDOWS.
  4. VALANCES & DRAPES AND SUITERS.

ALL CURTAIN RODS & BEAMS, HANGERS & SUSPENSION: W. HARRISON GIBSON LTD.  
 VANCOUVER.

TYPICAL FLOOR PLAN

2<sup>ND</sup> FLR

10 SUITES APARTMENT BUDA QUEBEC STREET, VICTORIA, B.C.	<b>R. RAPSKE</b> B. ARCH. M.B.A.I.O. ARCHITECT 6830 ASH STREET VANCOUVER 14, B.C.	SCALE AS SHOWN DATE MAY 64 DRAWN BY J. H. DRWG. NO. A-4
GONG DON CONSTRUCTION LTD. 6322 BURNHAM ST., VICTORIA, B.C.		