



PLAN OF HOUSE FOR H.T.KNOTT E³⁸

VICTORIA B.C.

Scale of 1/8 inch equals 1 Foot.

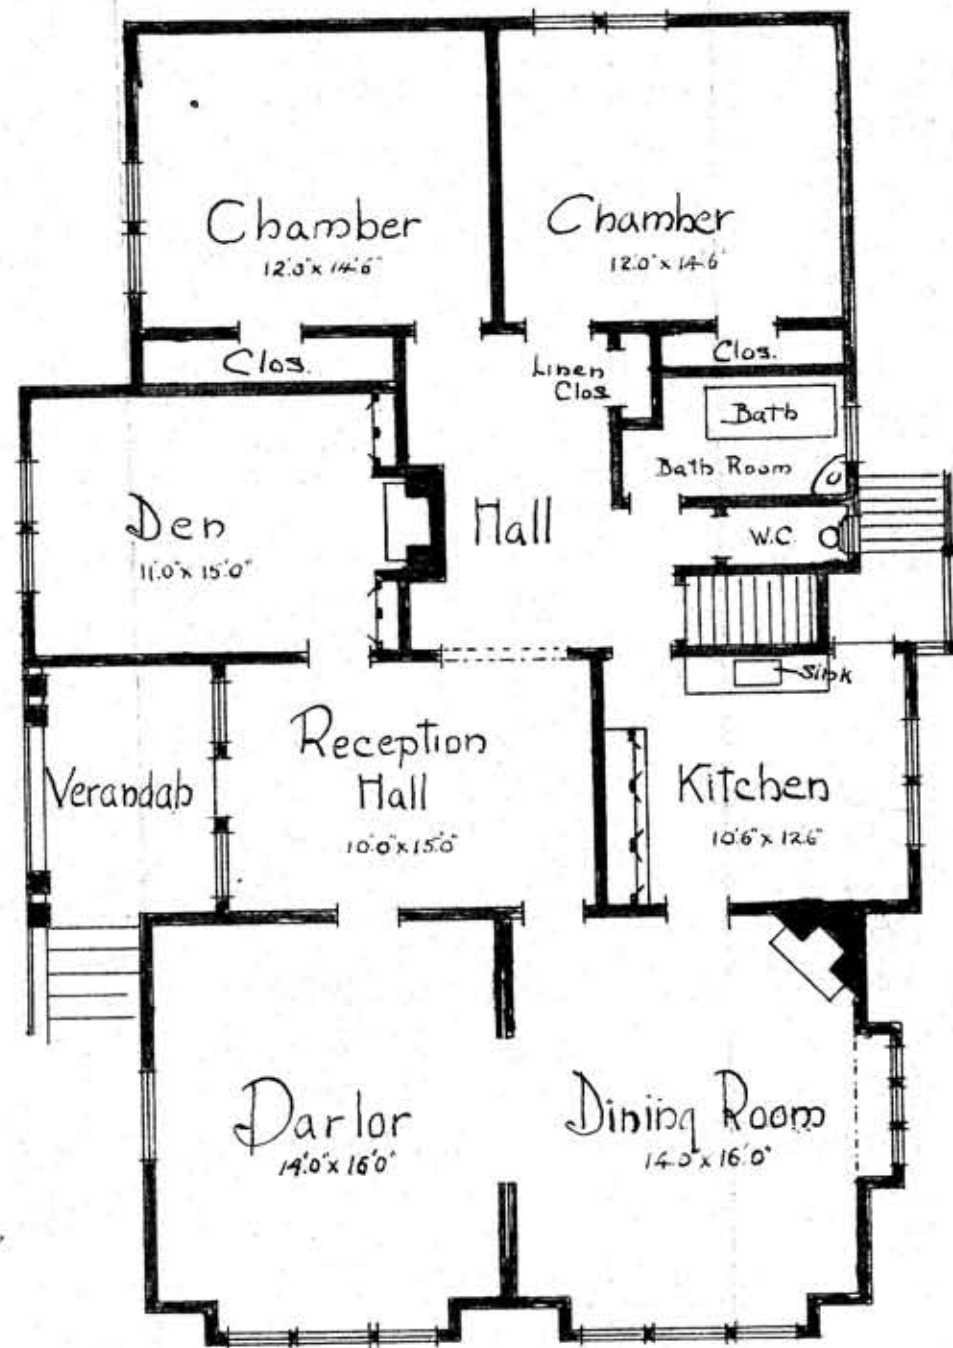

FLOOR PLAN

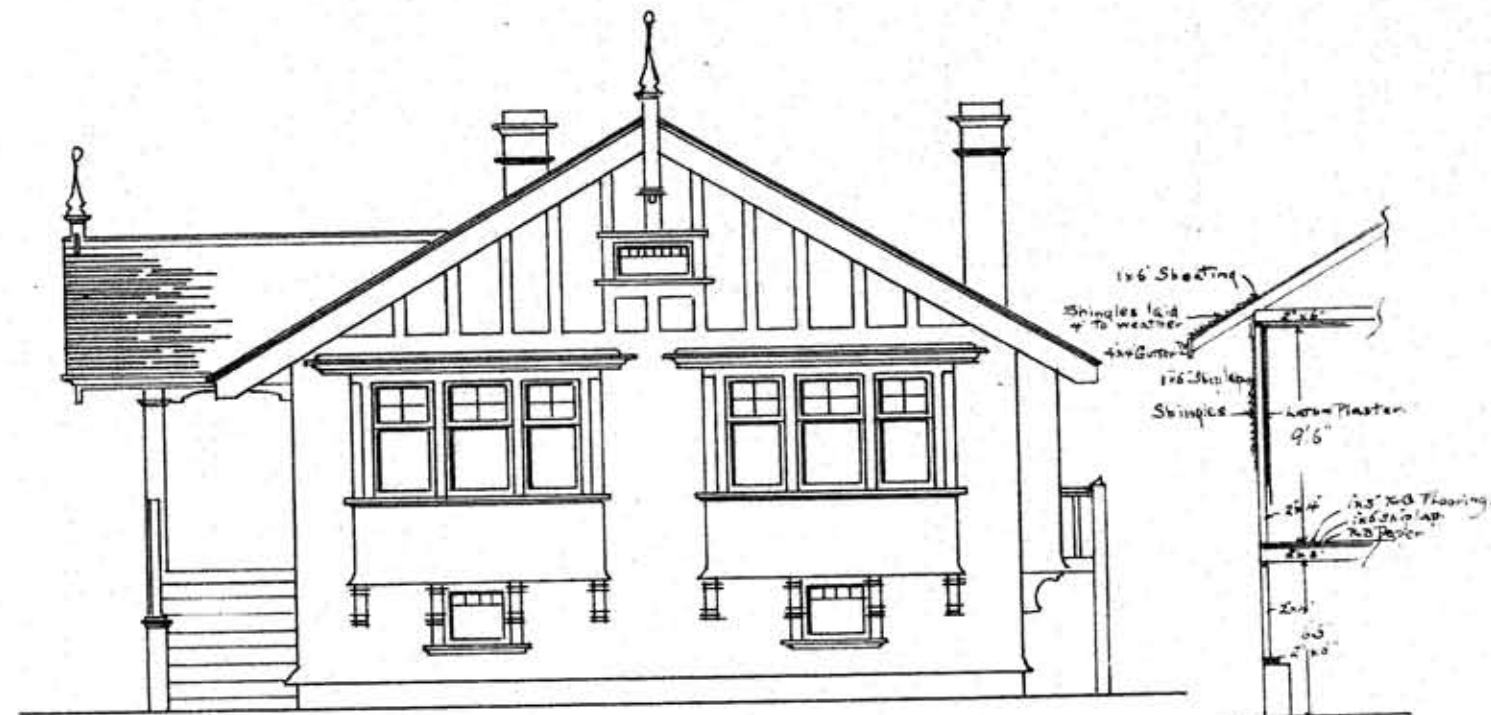

FRONT ELEVATION

W.D.O. Rochfort, Archt.
407 Pemberton, D.K.
Victoria, B.C.
per A.G.H.