



NORTH ELEVATION




SOUTH ELEVATION

PROPOSED RESIDENCE FOR
MR. AND MRS. A. STEWART
ON LOT 11 PLAN 219
GRANVILLE SUBDIVISION,
VICTORIA, B.C.


1/4" SCALE

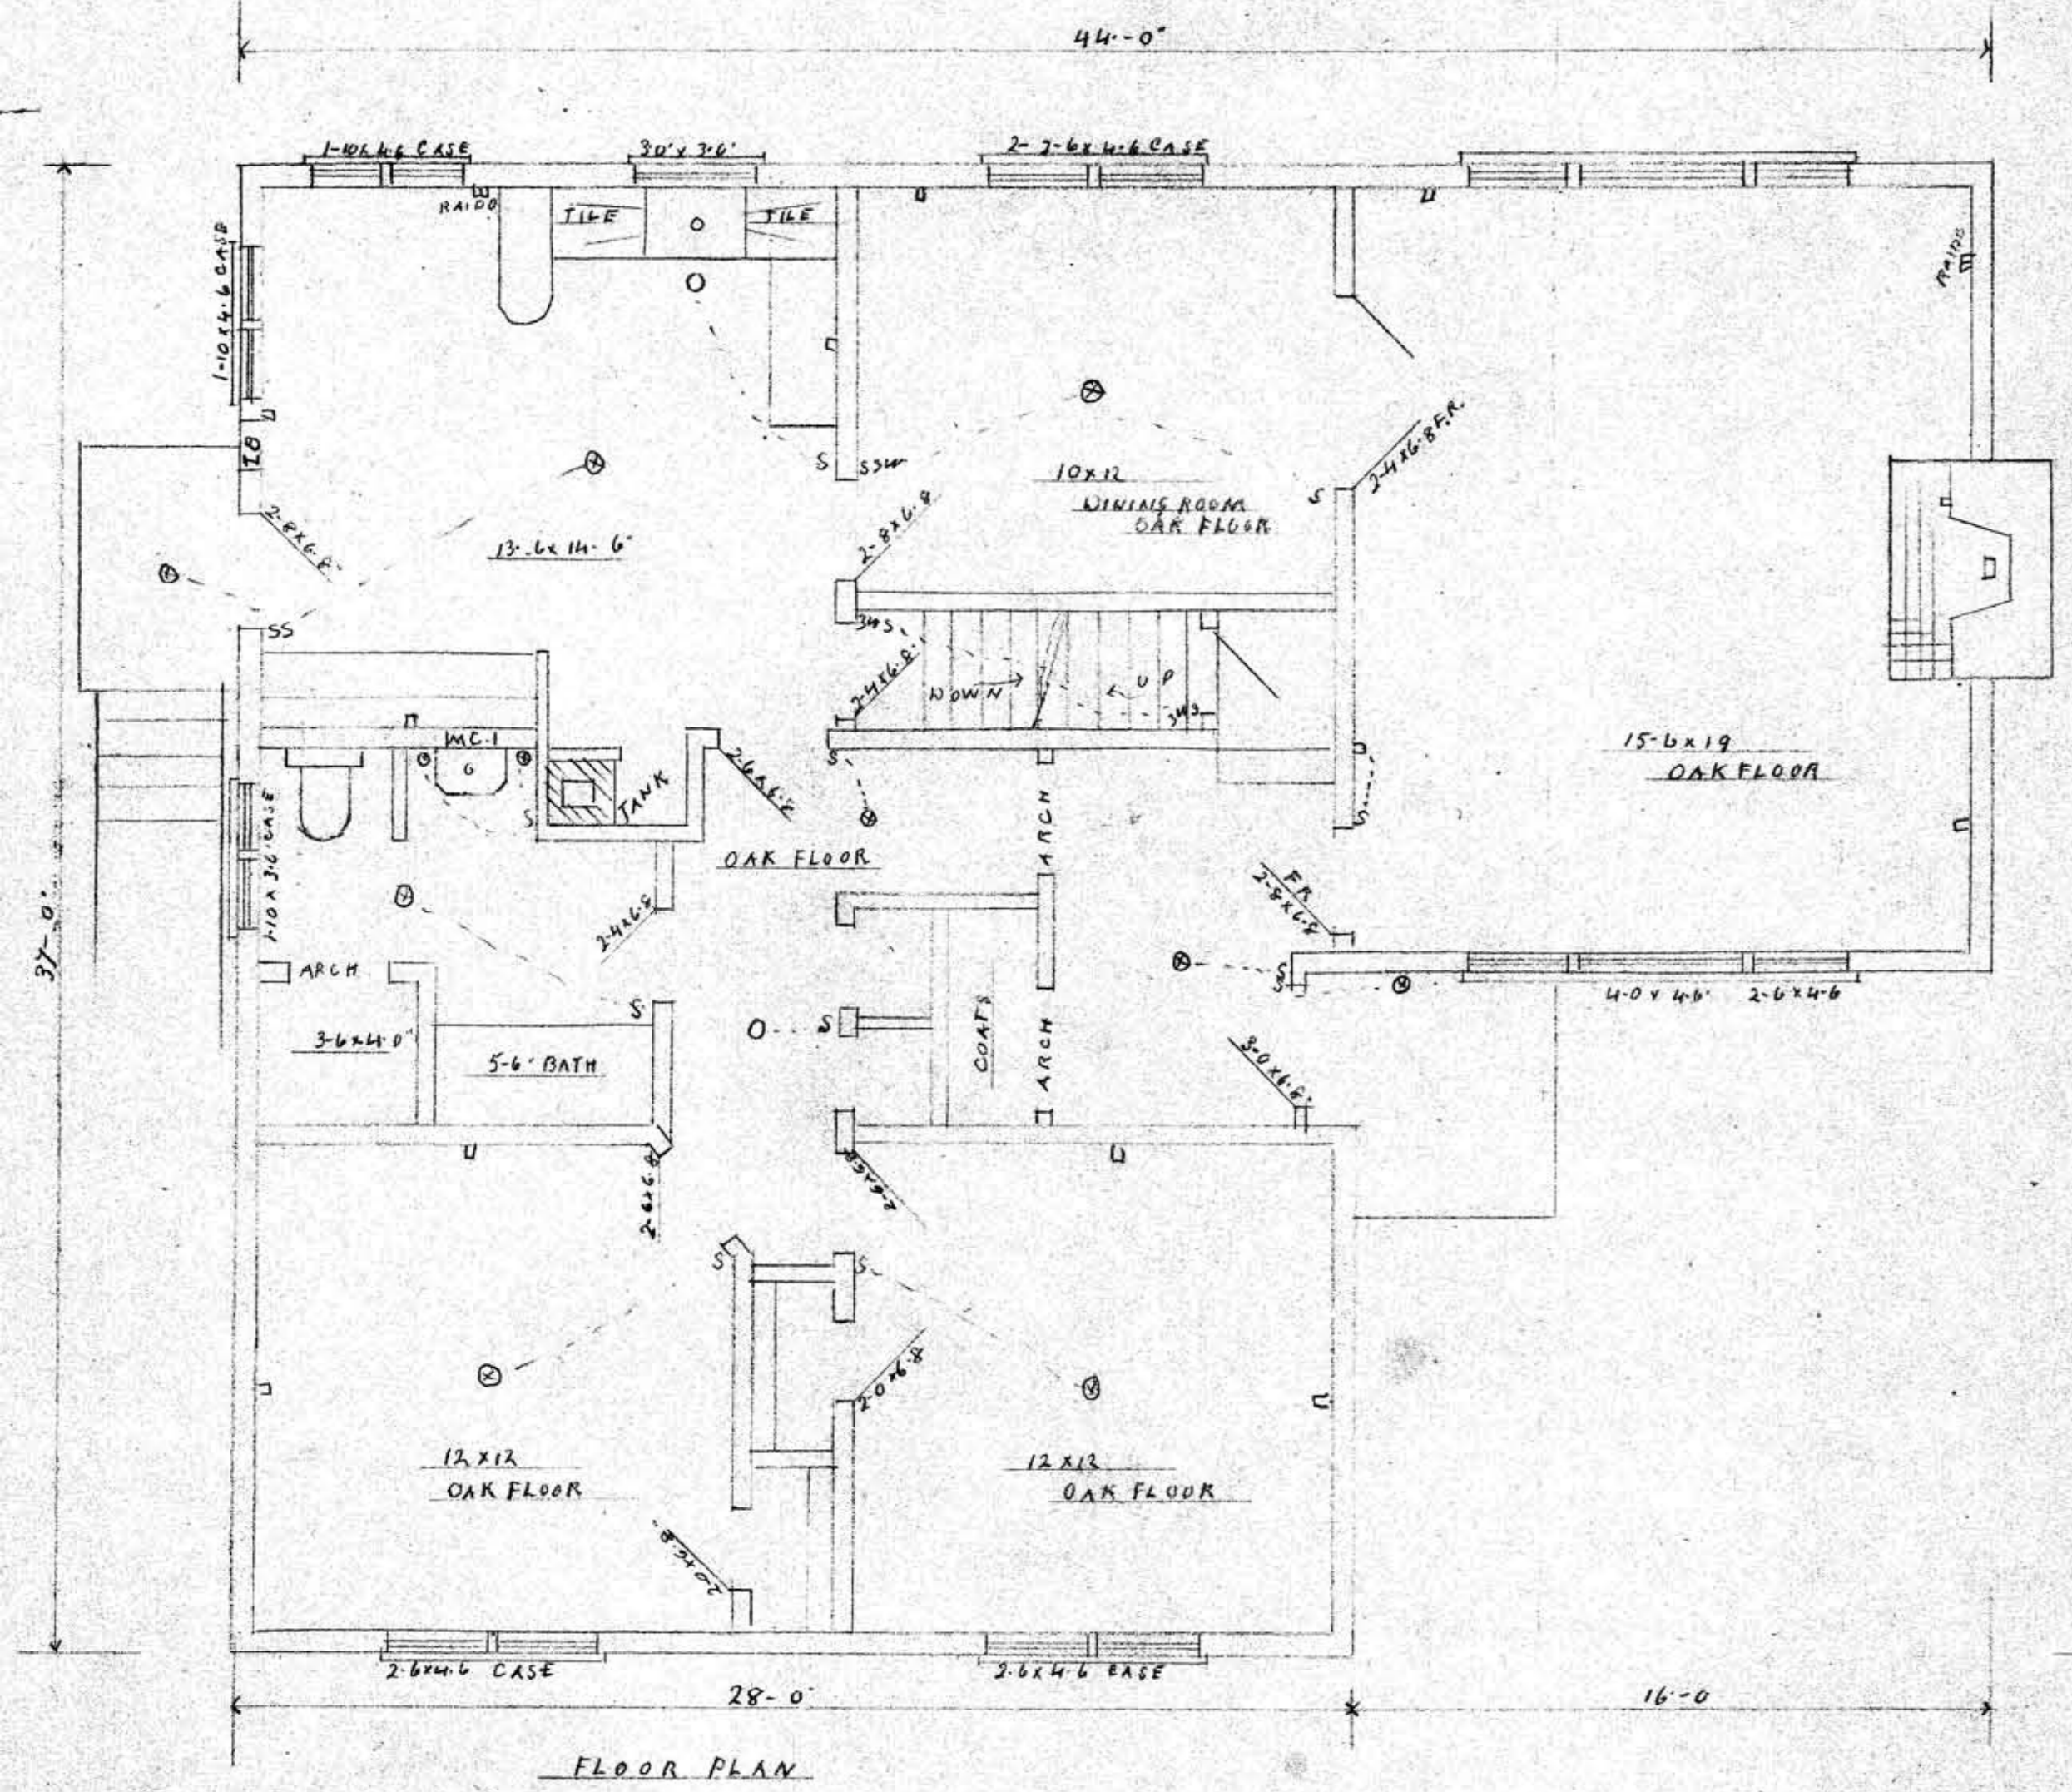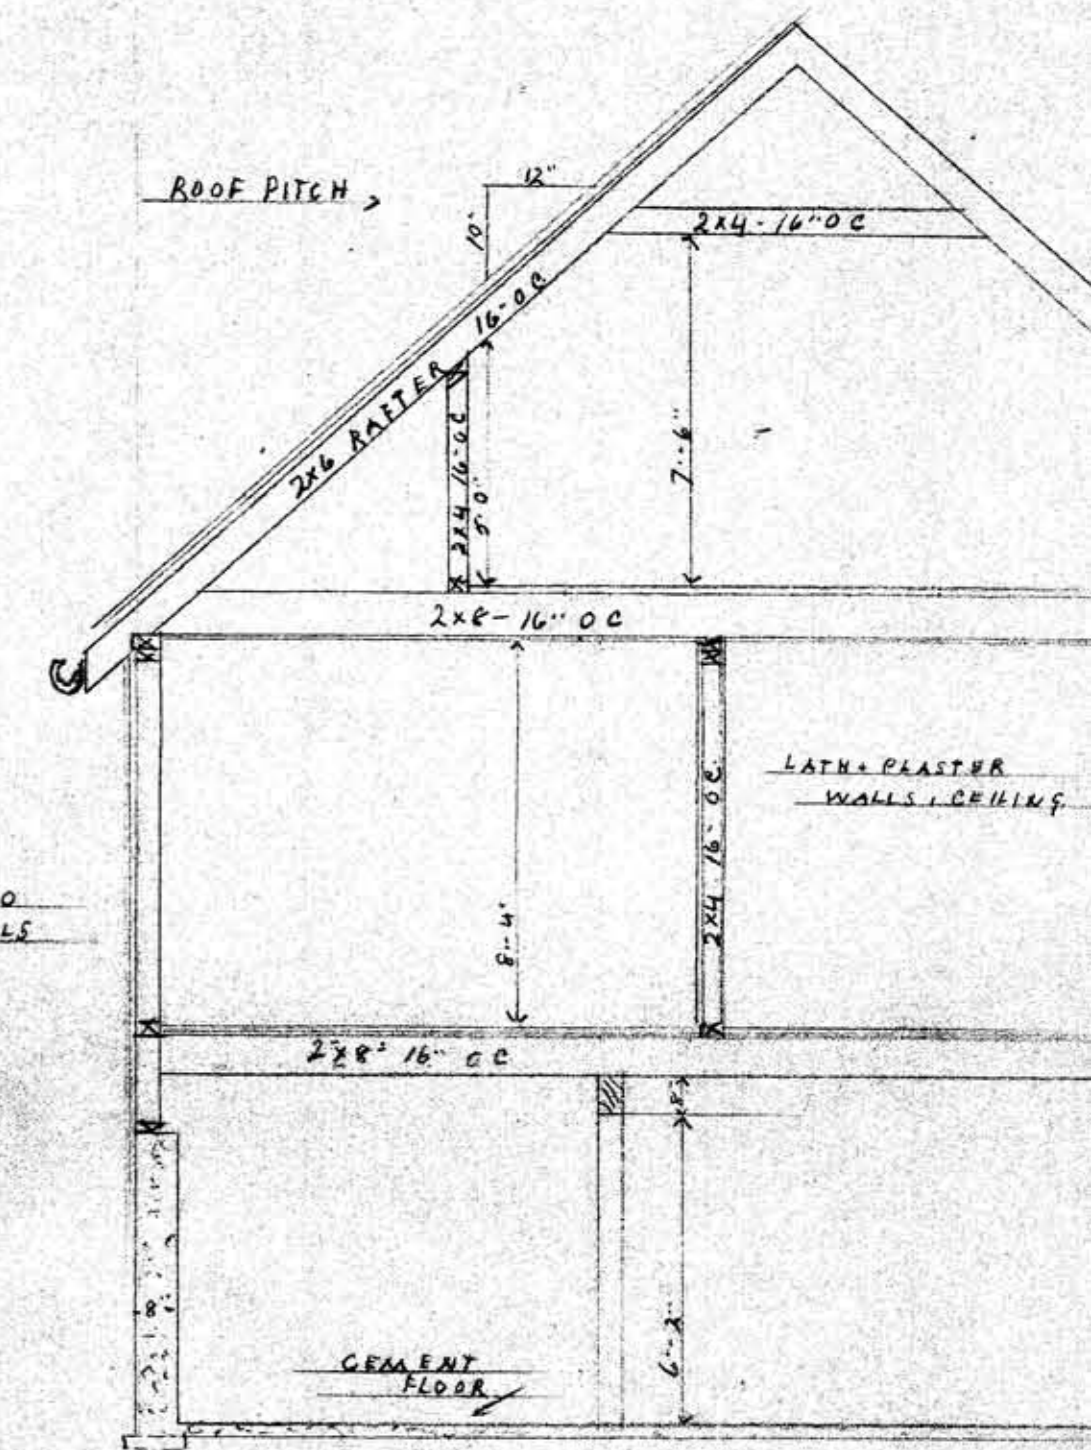

FLOOR PLAN

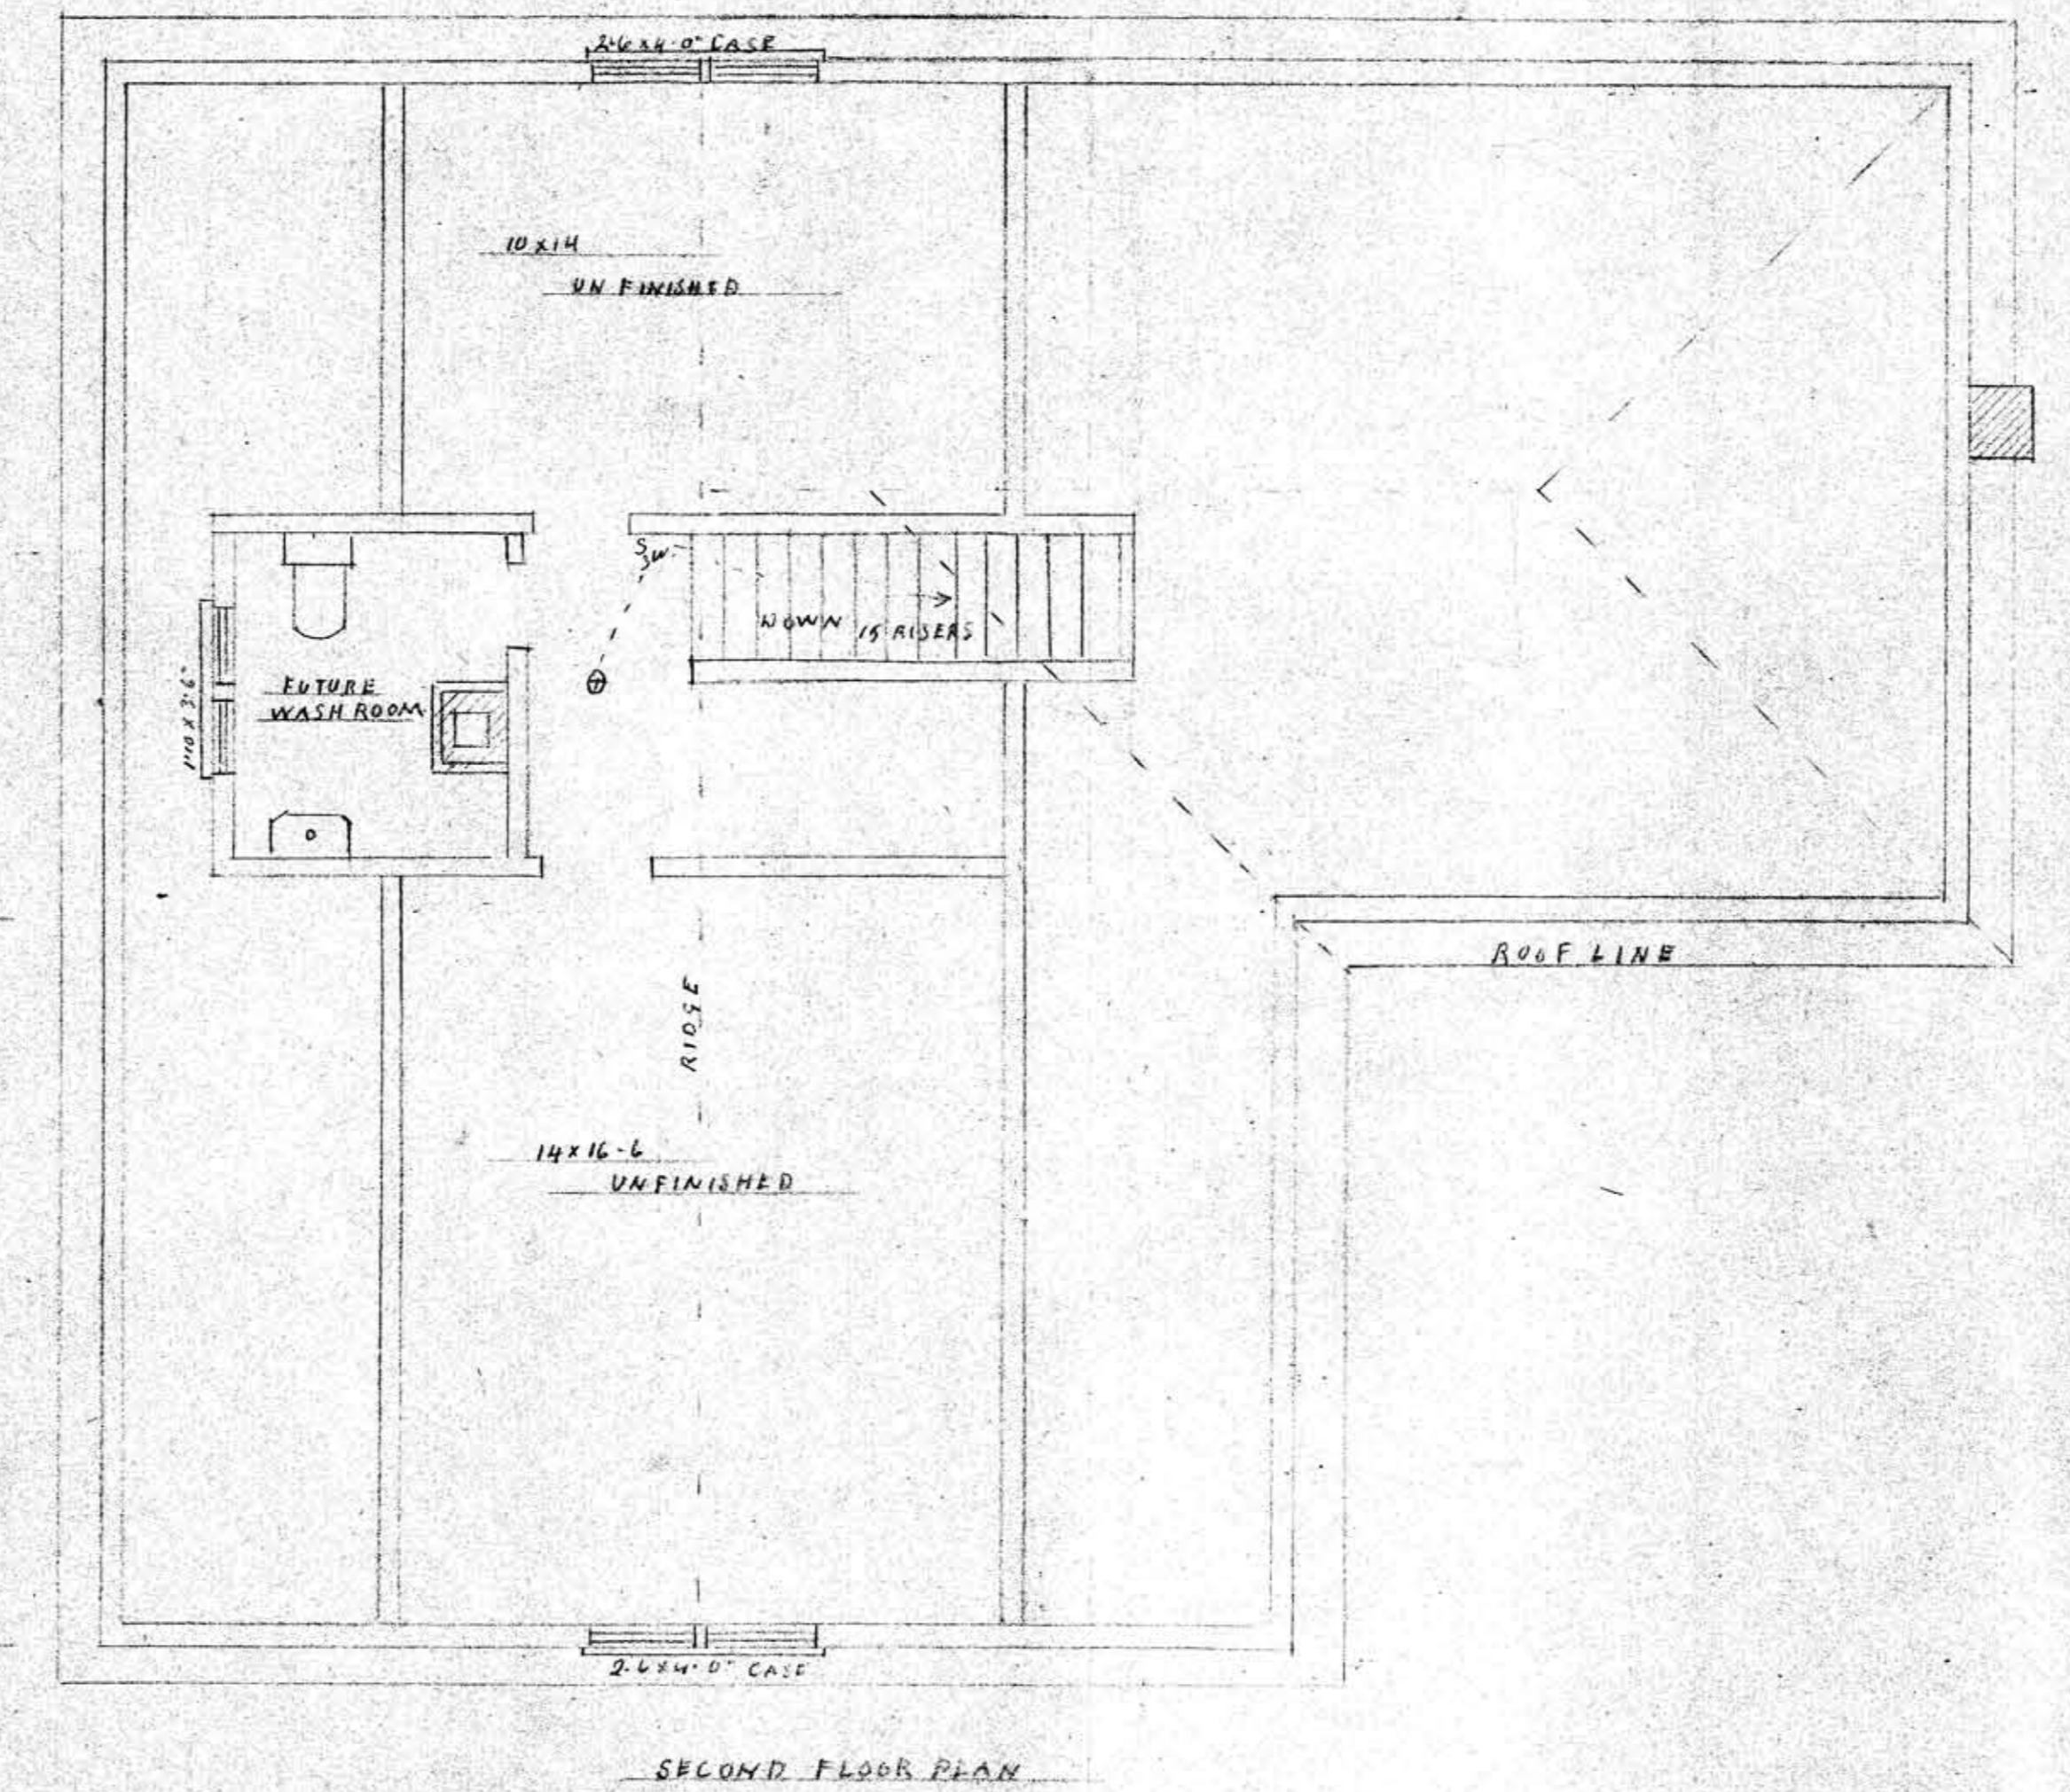

SECOND FLOOR PLAN

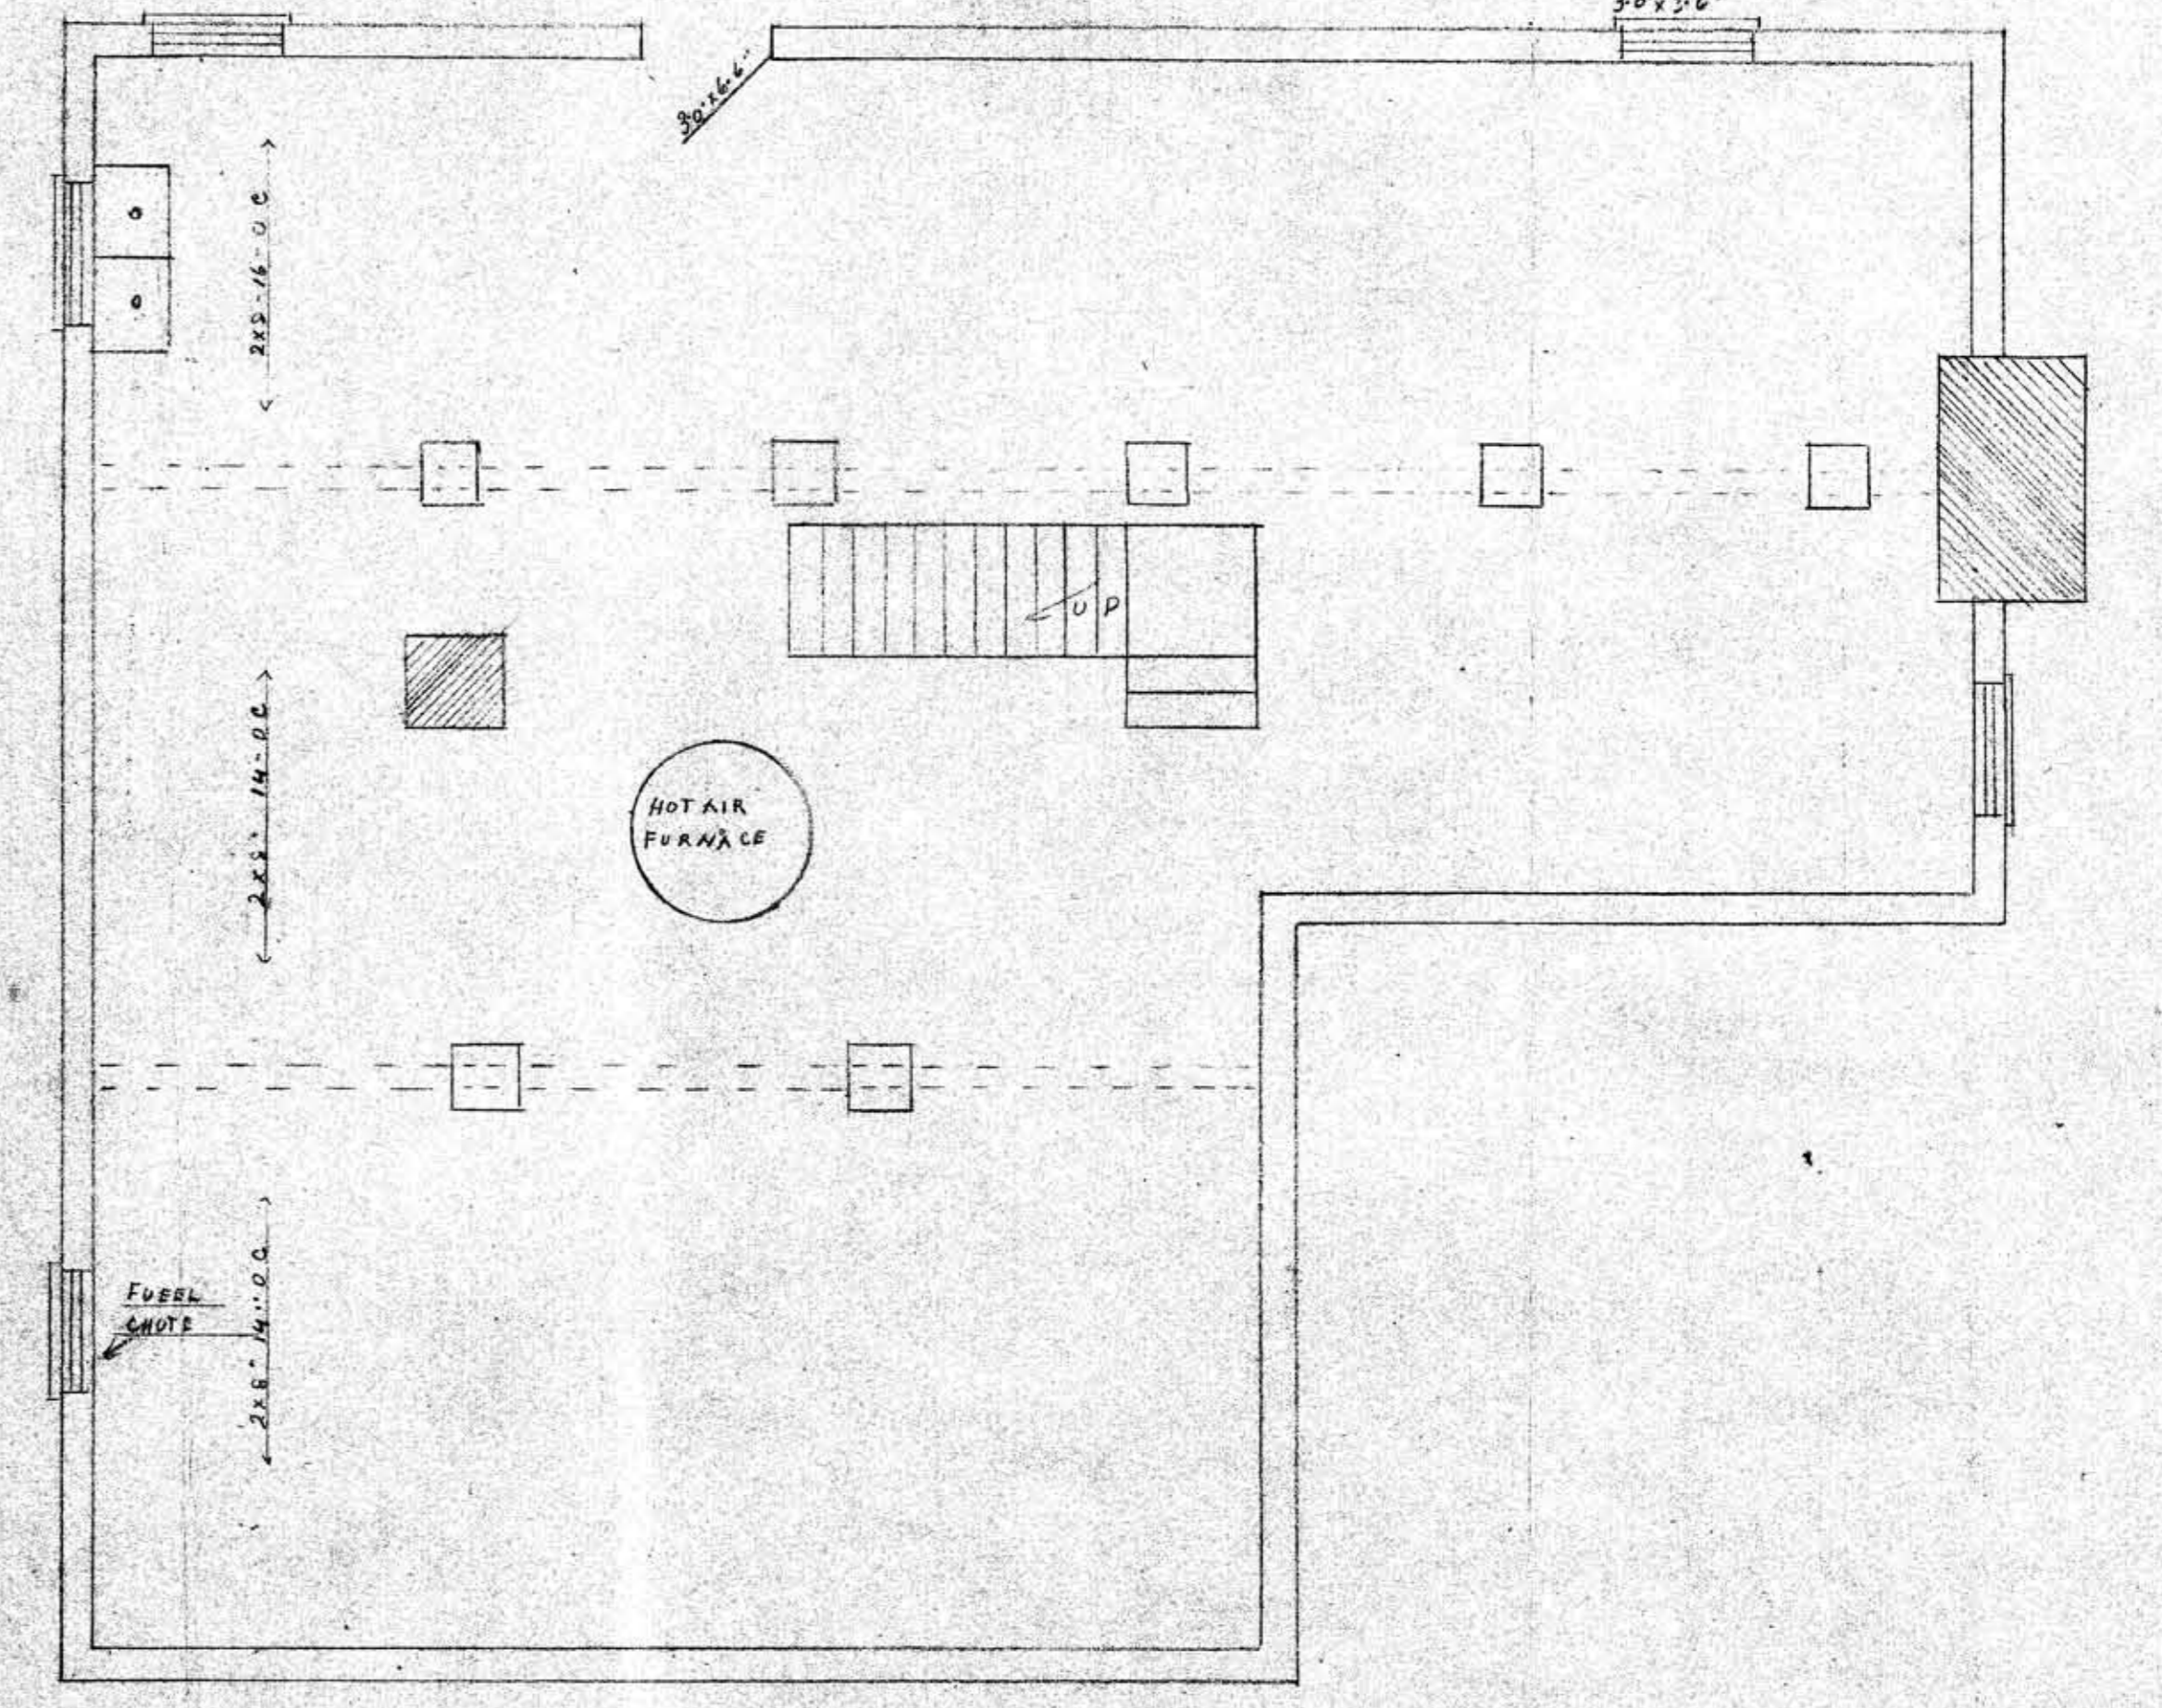

BASEMENT PLAN

