





WEST ELEVATION.



EAST ELEVATION.

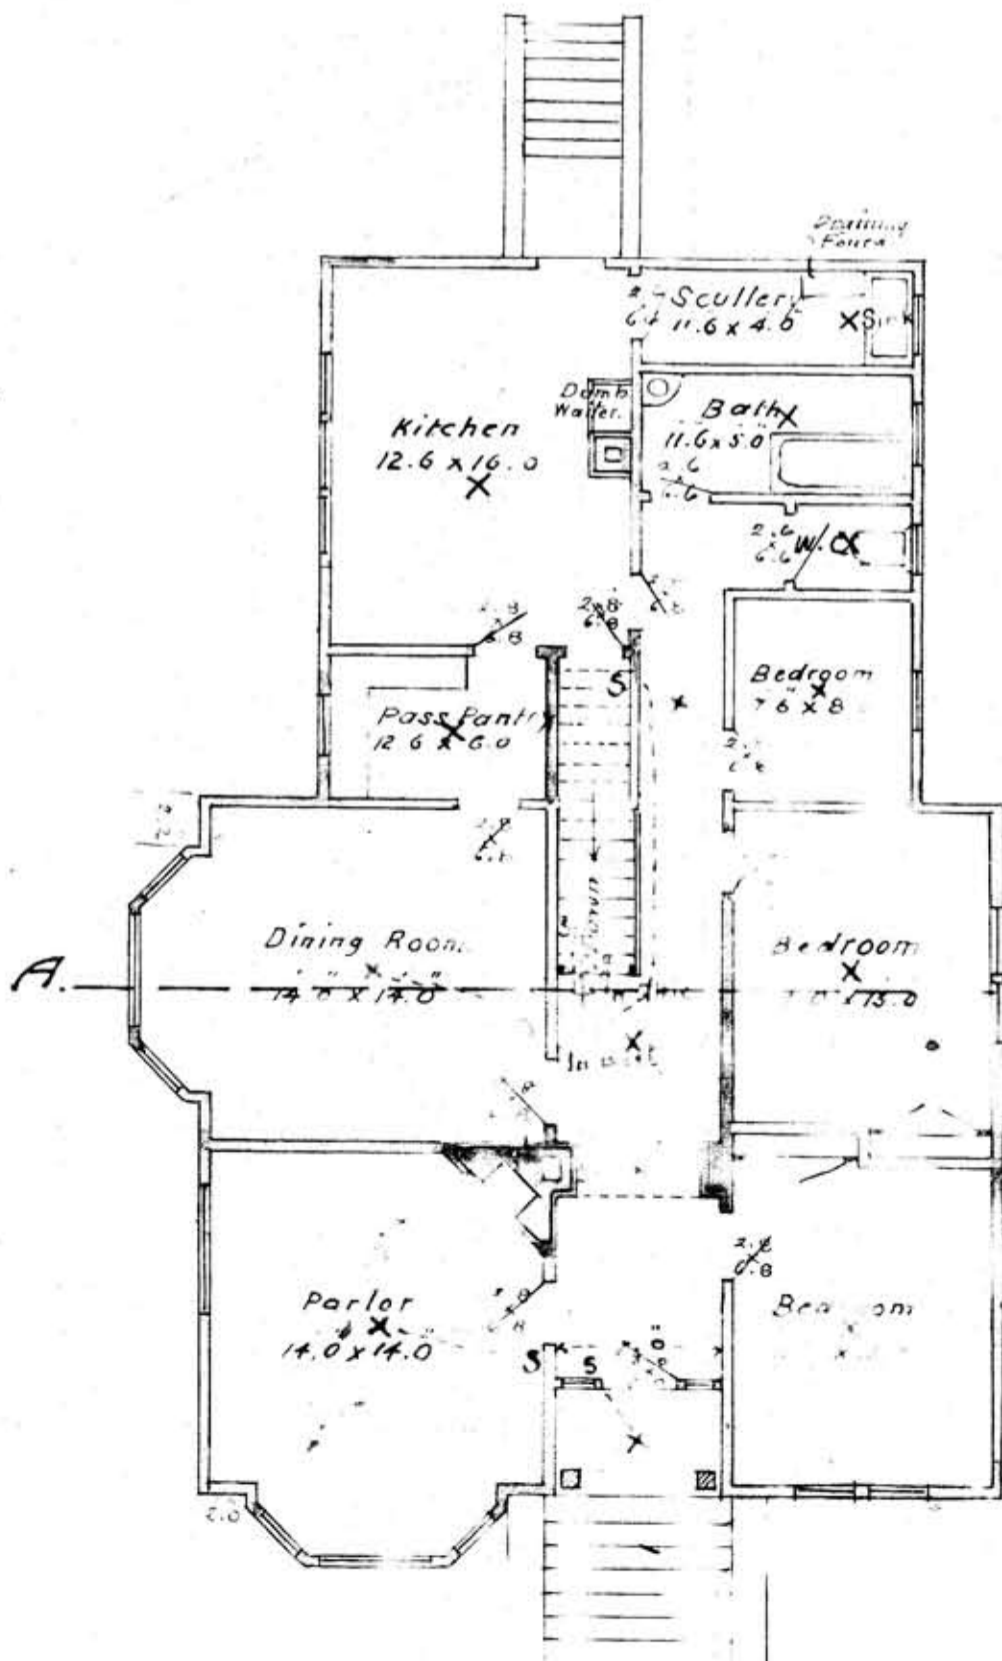

FRONT ELEVATION.

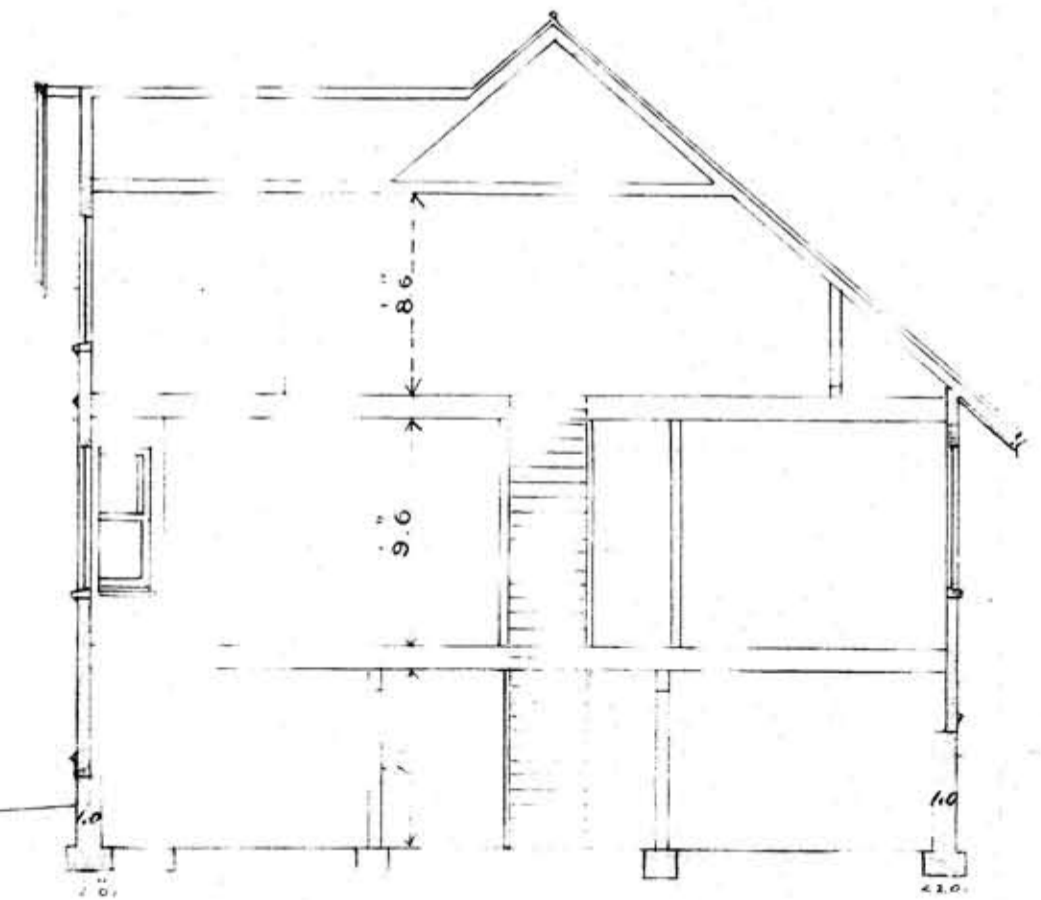

J.C.M.

OV 1