


FLOOR PLAN 1/4" = 1'




FRONT ELEVATION 1/4" = 1'

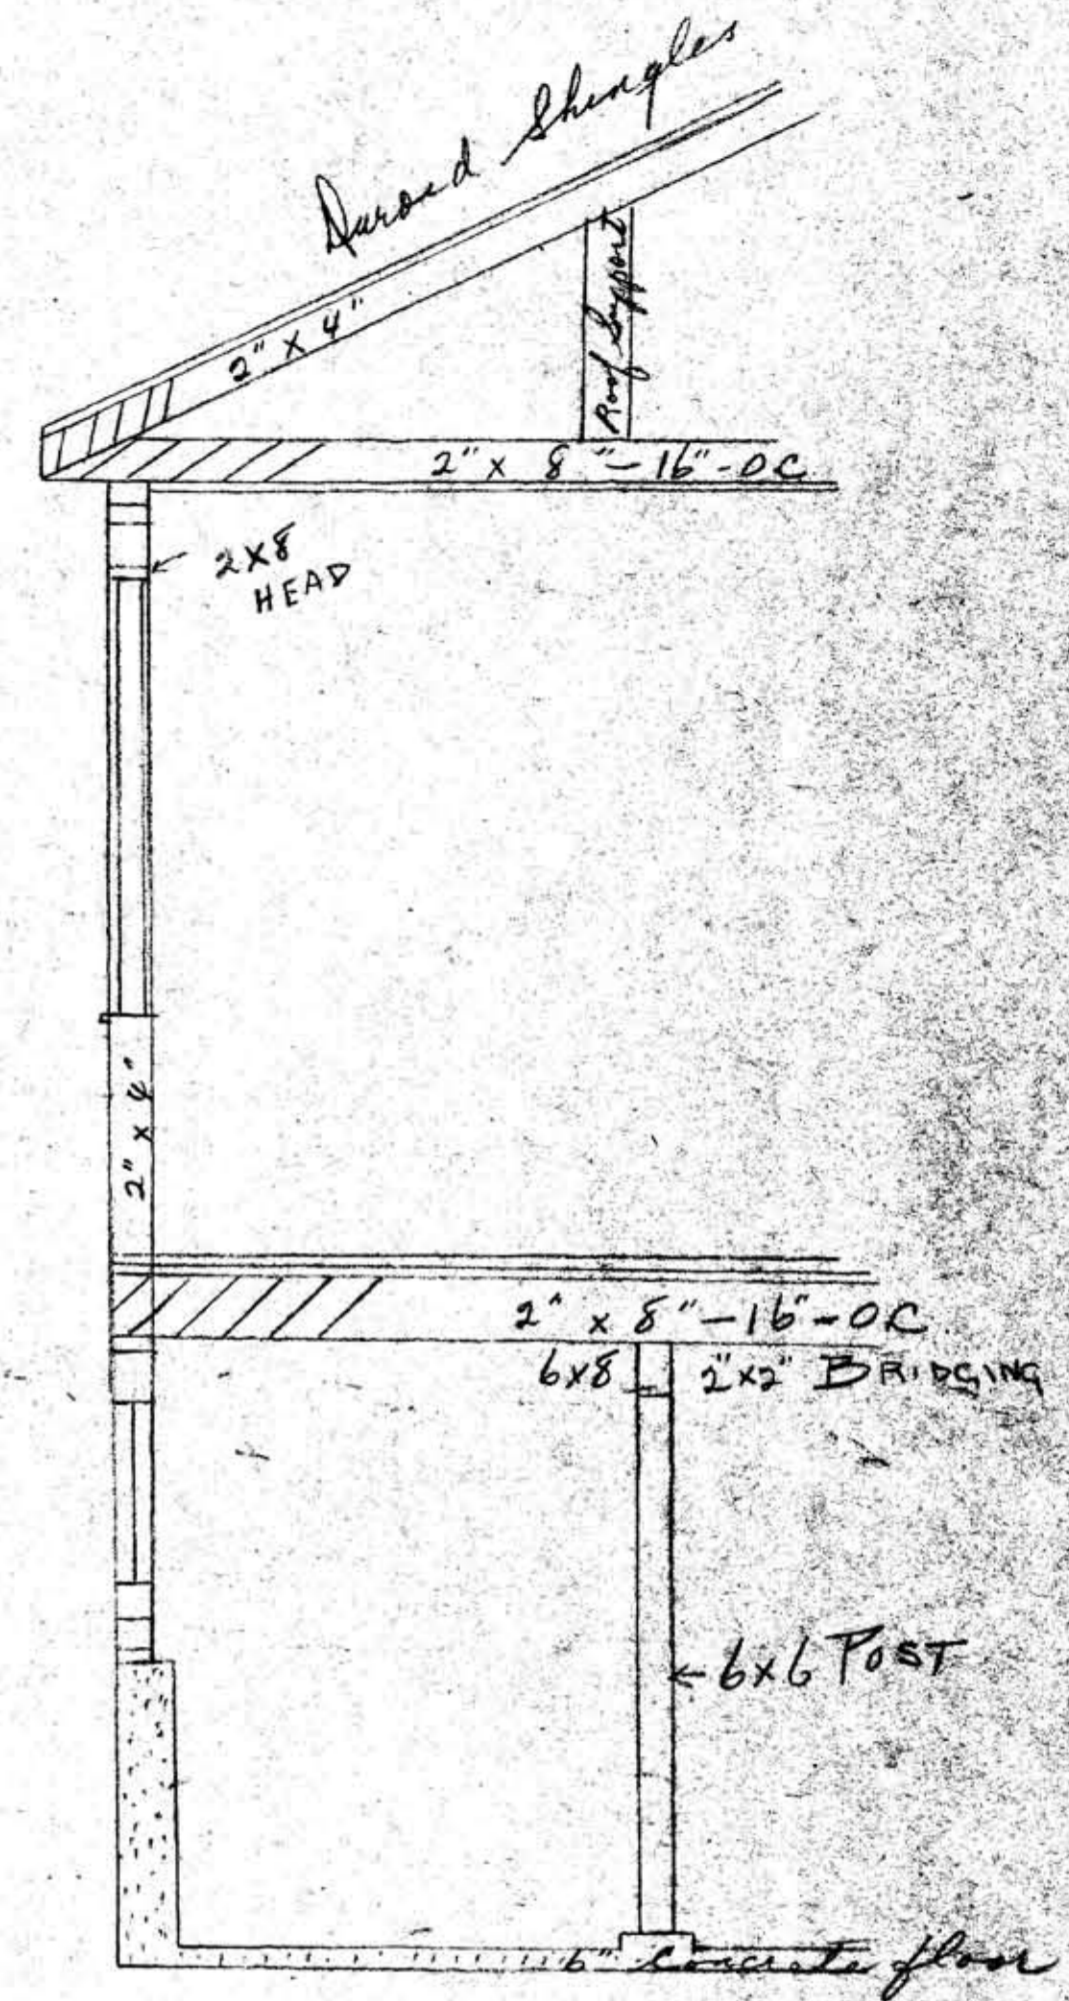


CROSS SECTION



SIDE ELEVATION 1/4" = 1'

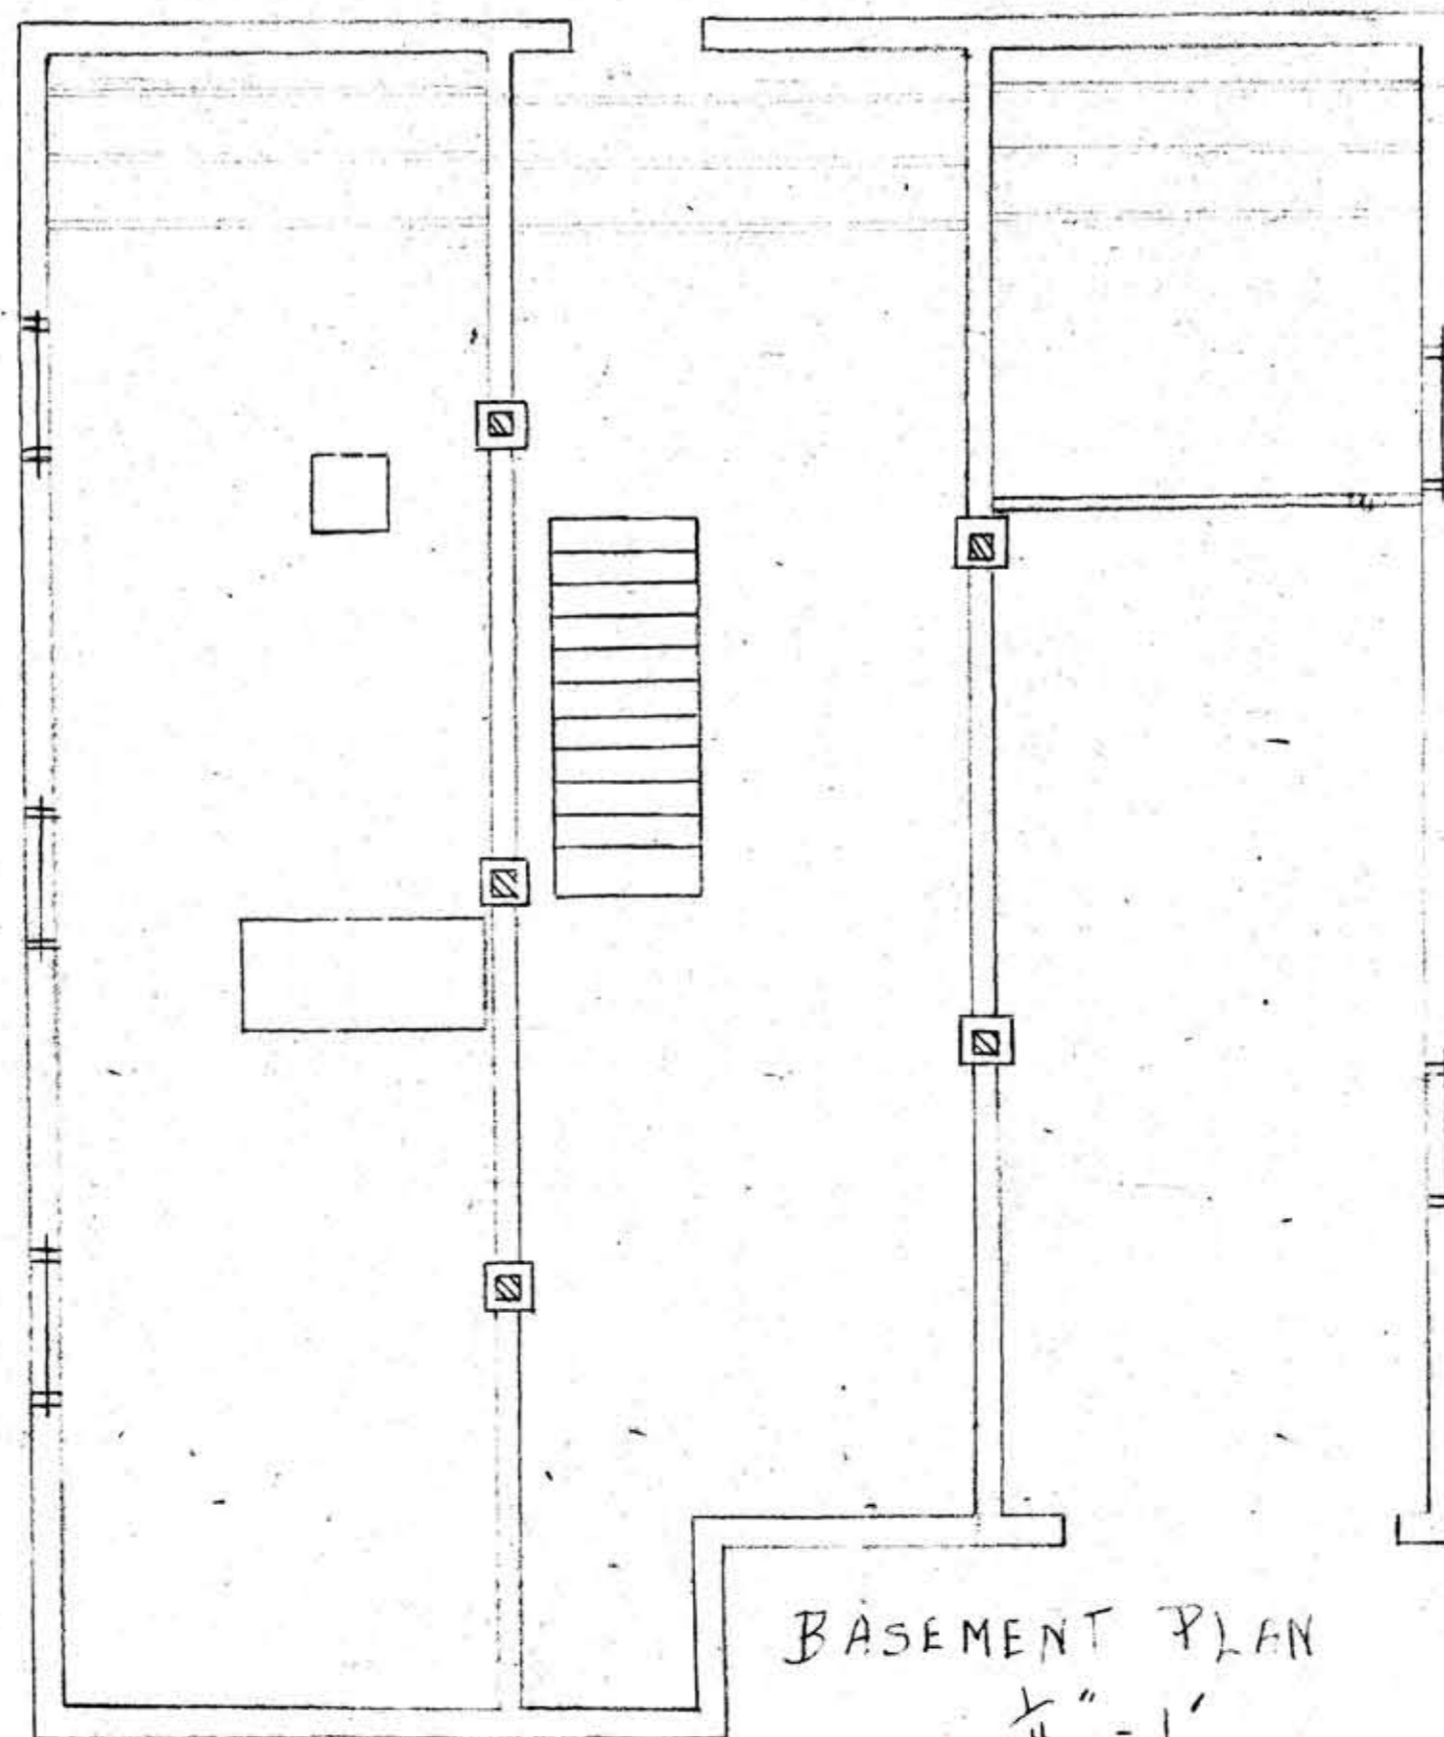

BASEMENT PLAN 1/4" = 1'

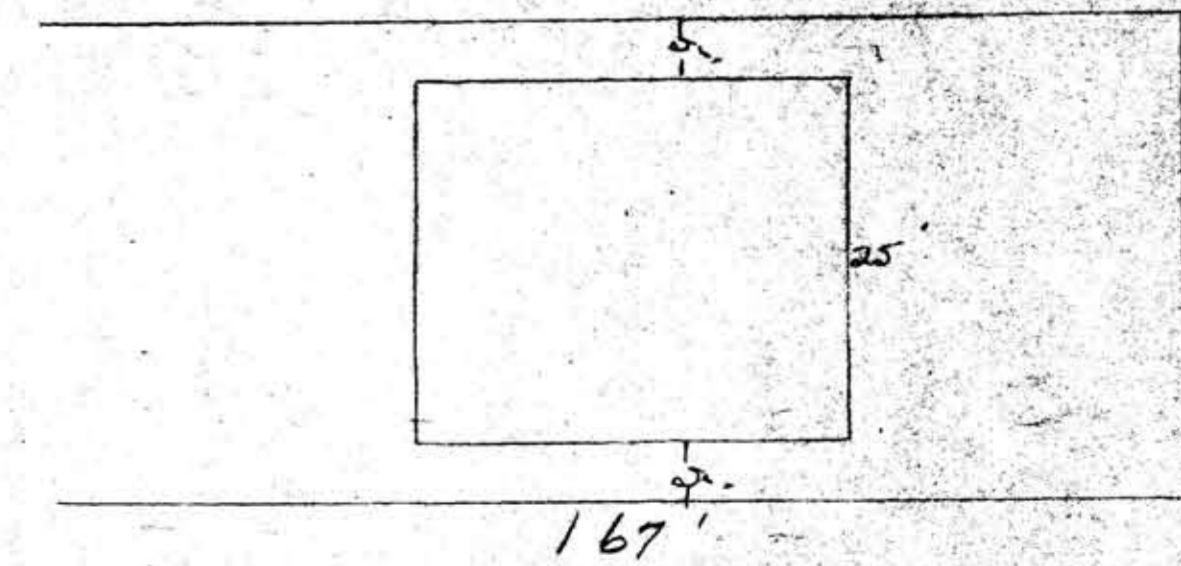

LOT PLAN 1/16" = 1'