



Plan of Proposed Residence.
 for P. MANSEY ESQ.
 Fern Street.
 Victoria B.C.


Scale $\frac{1}{8}$ " To 1'

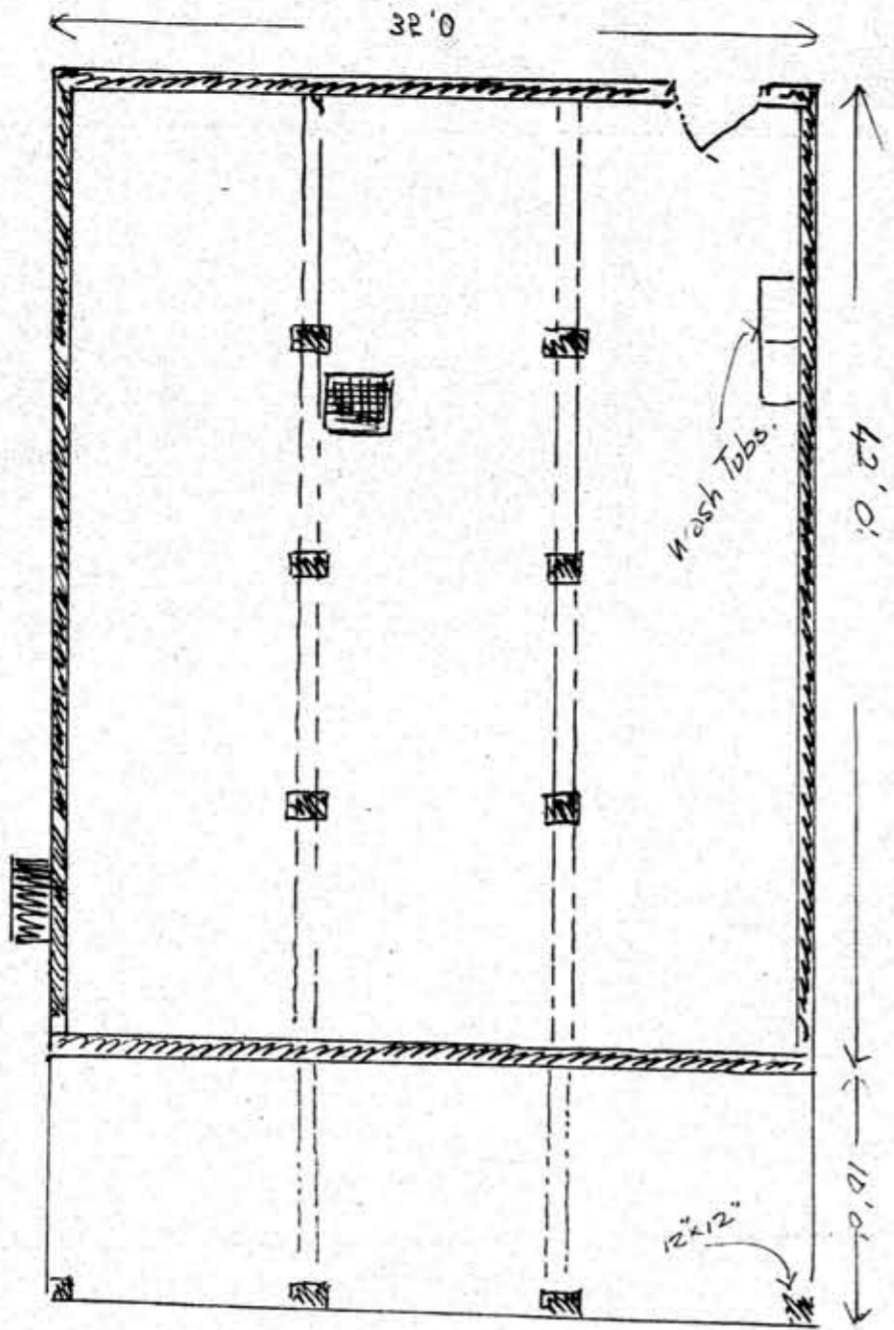


Foundation Plan.

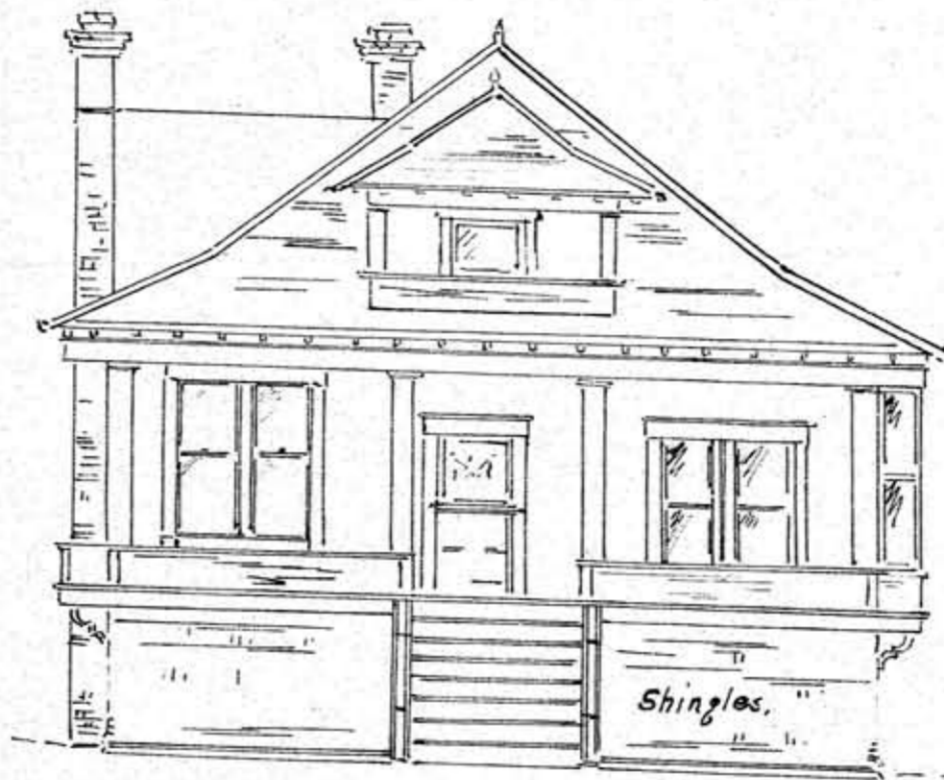


Front Elevation.

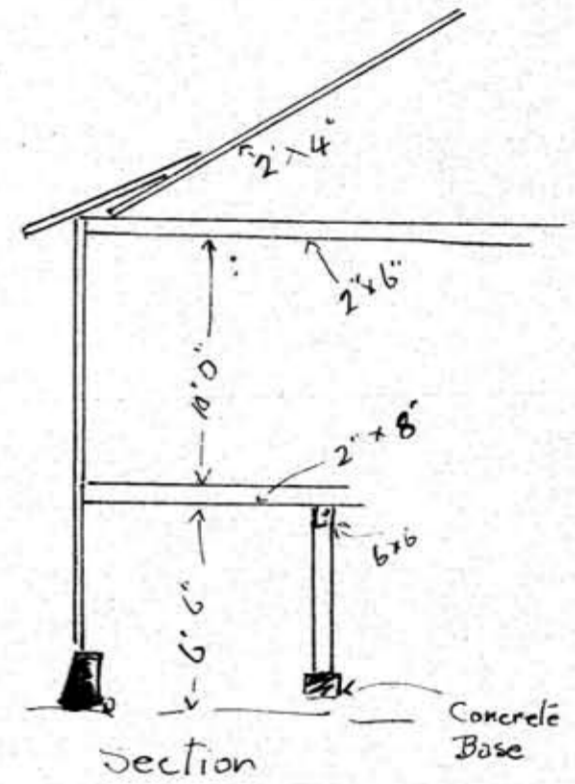

Section

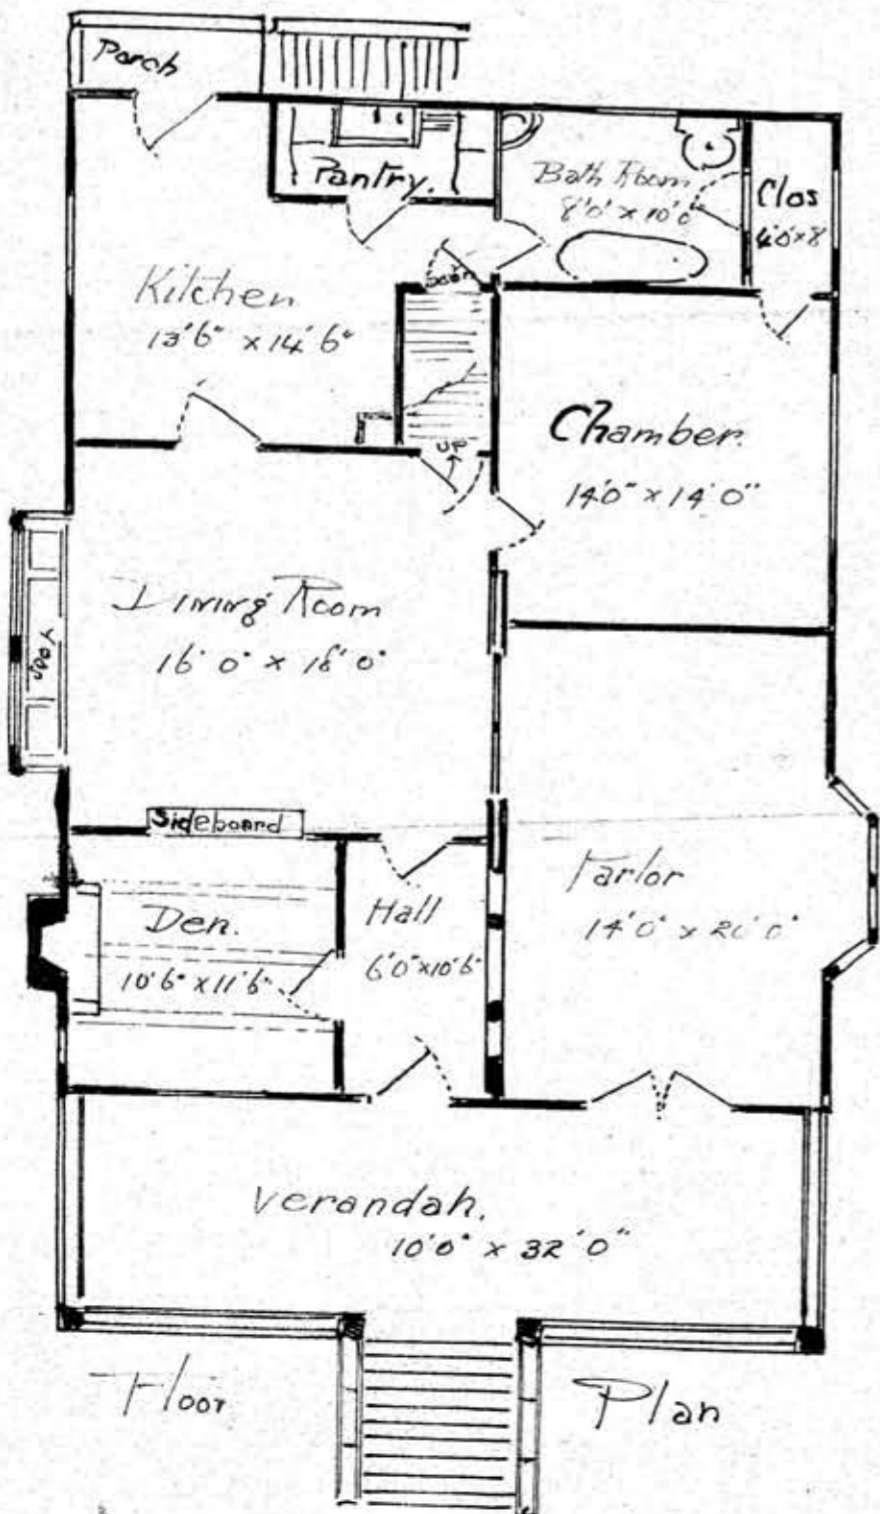

Floor Plan

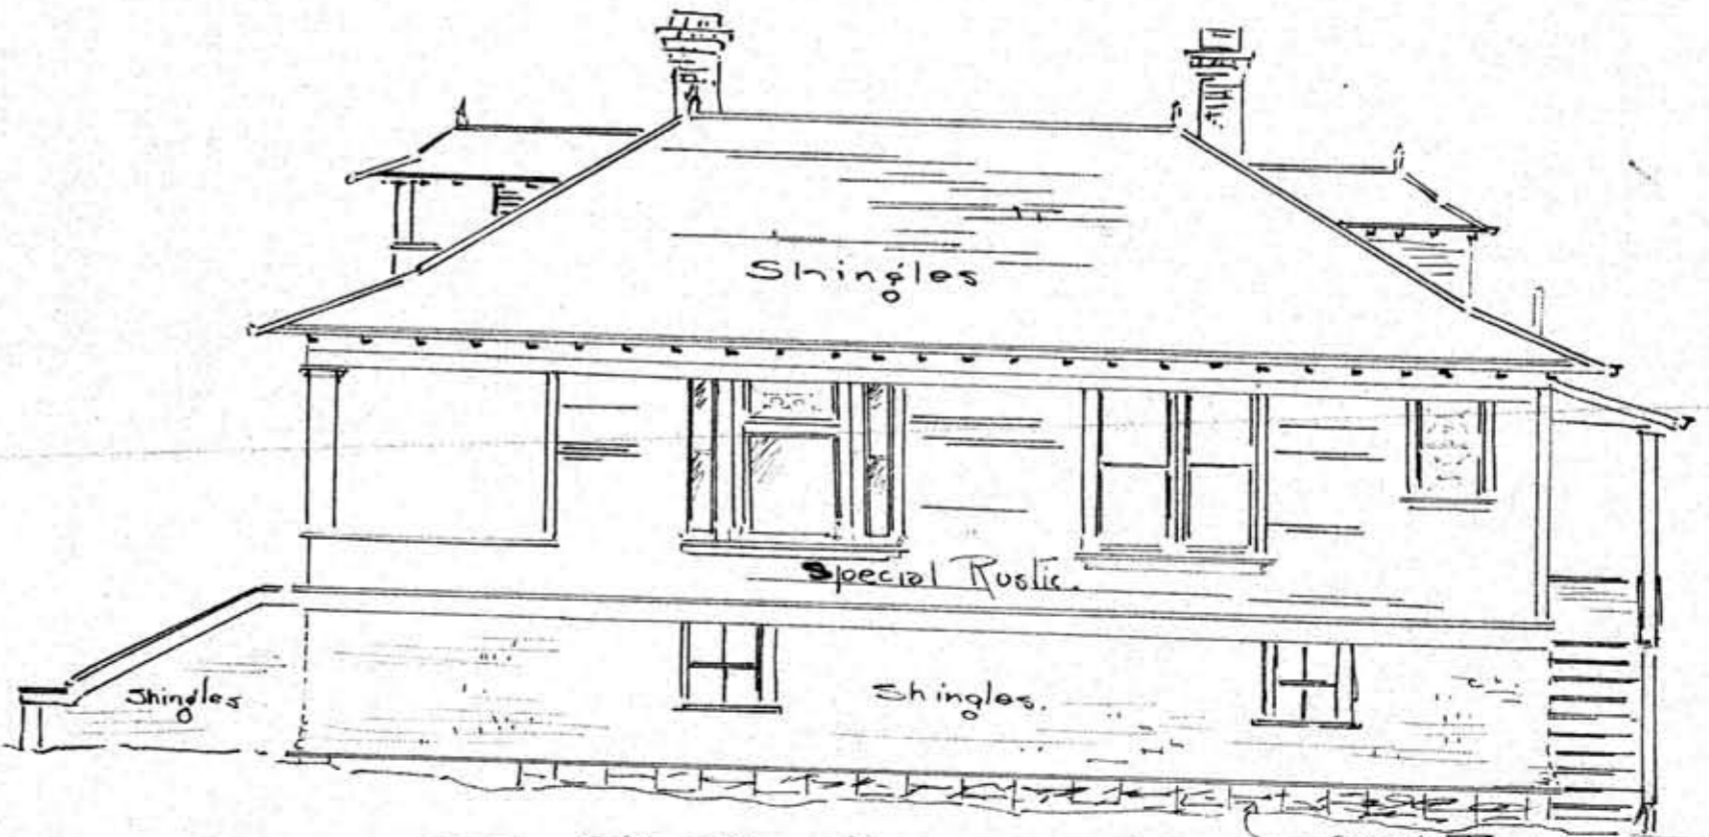

Side Elevation.