


42' 4" O.A. To outside wall of Building

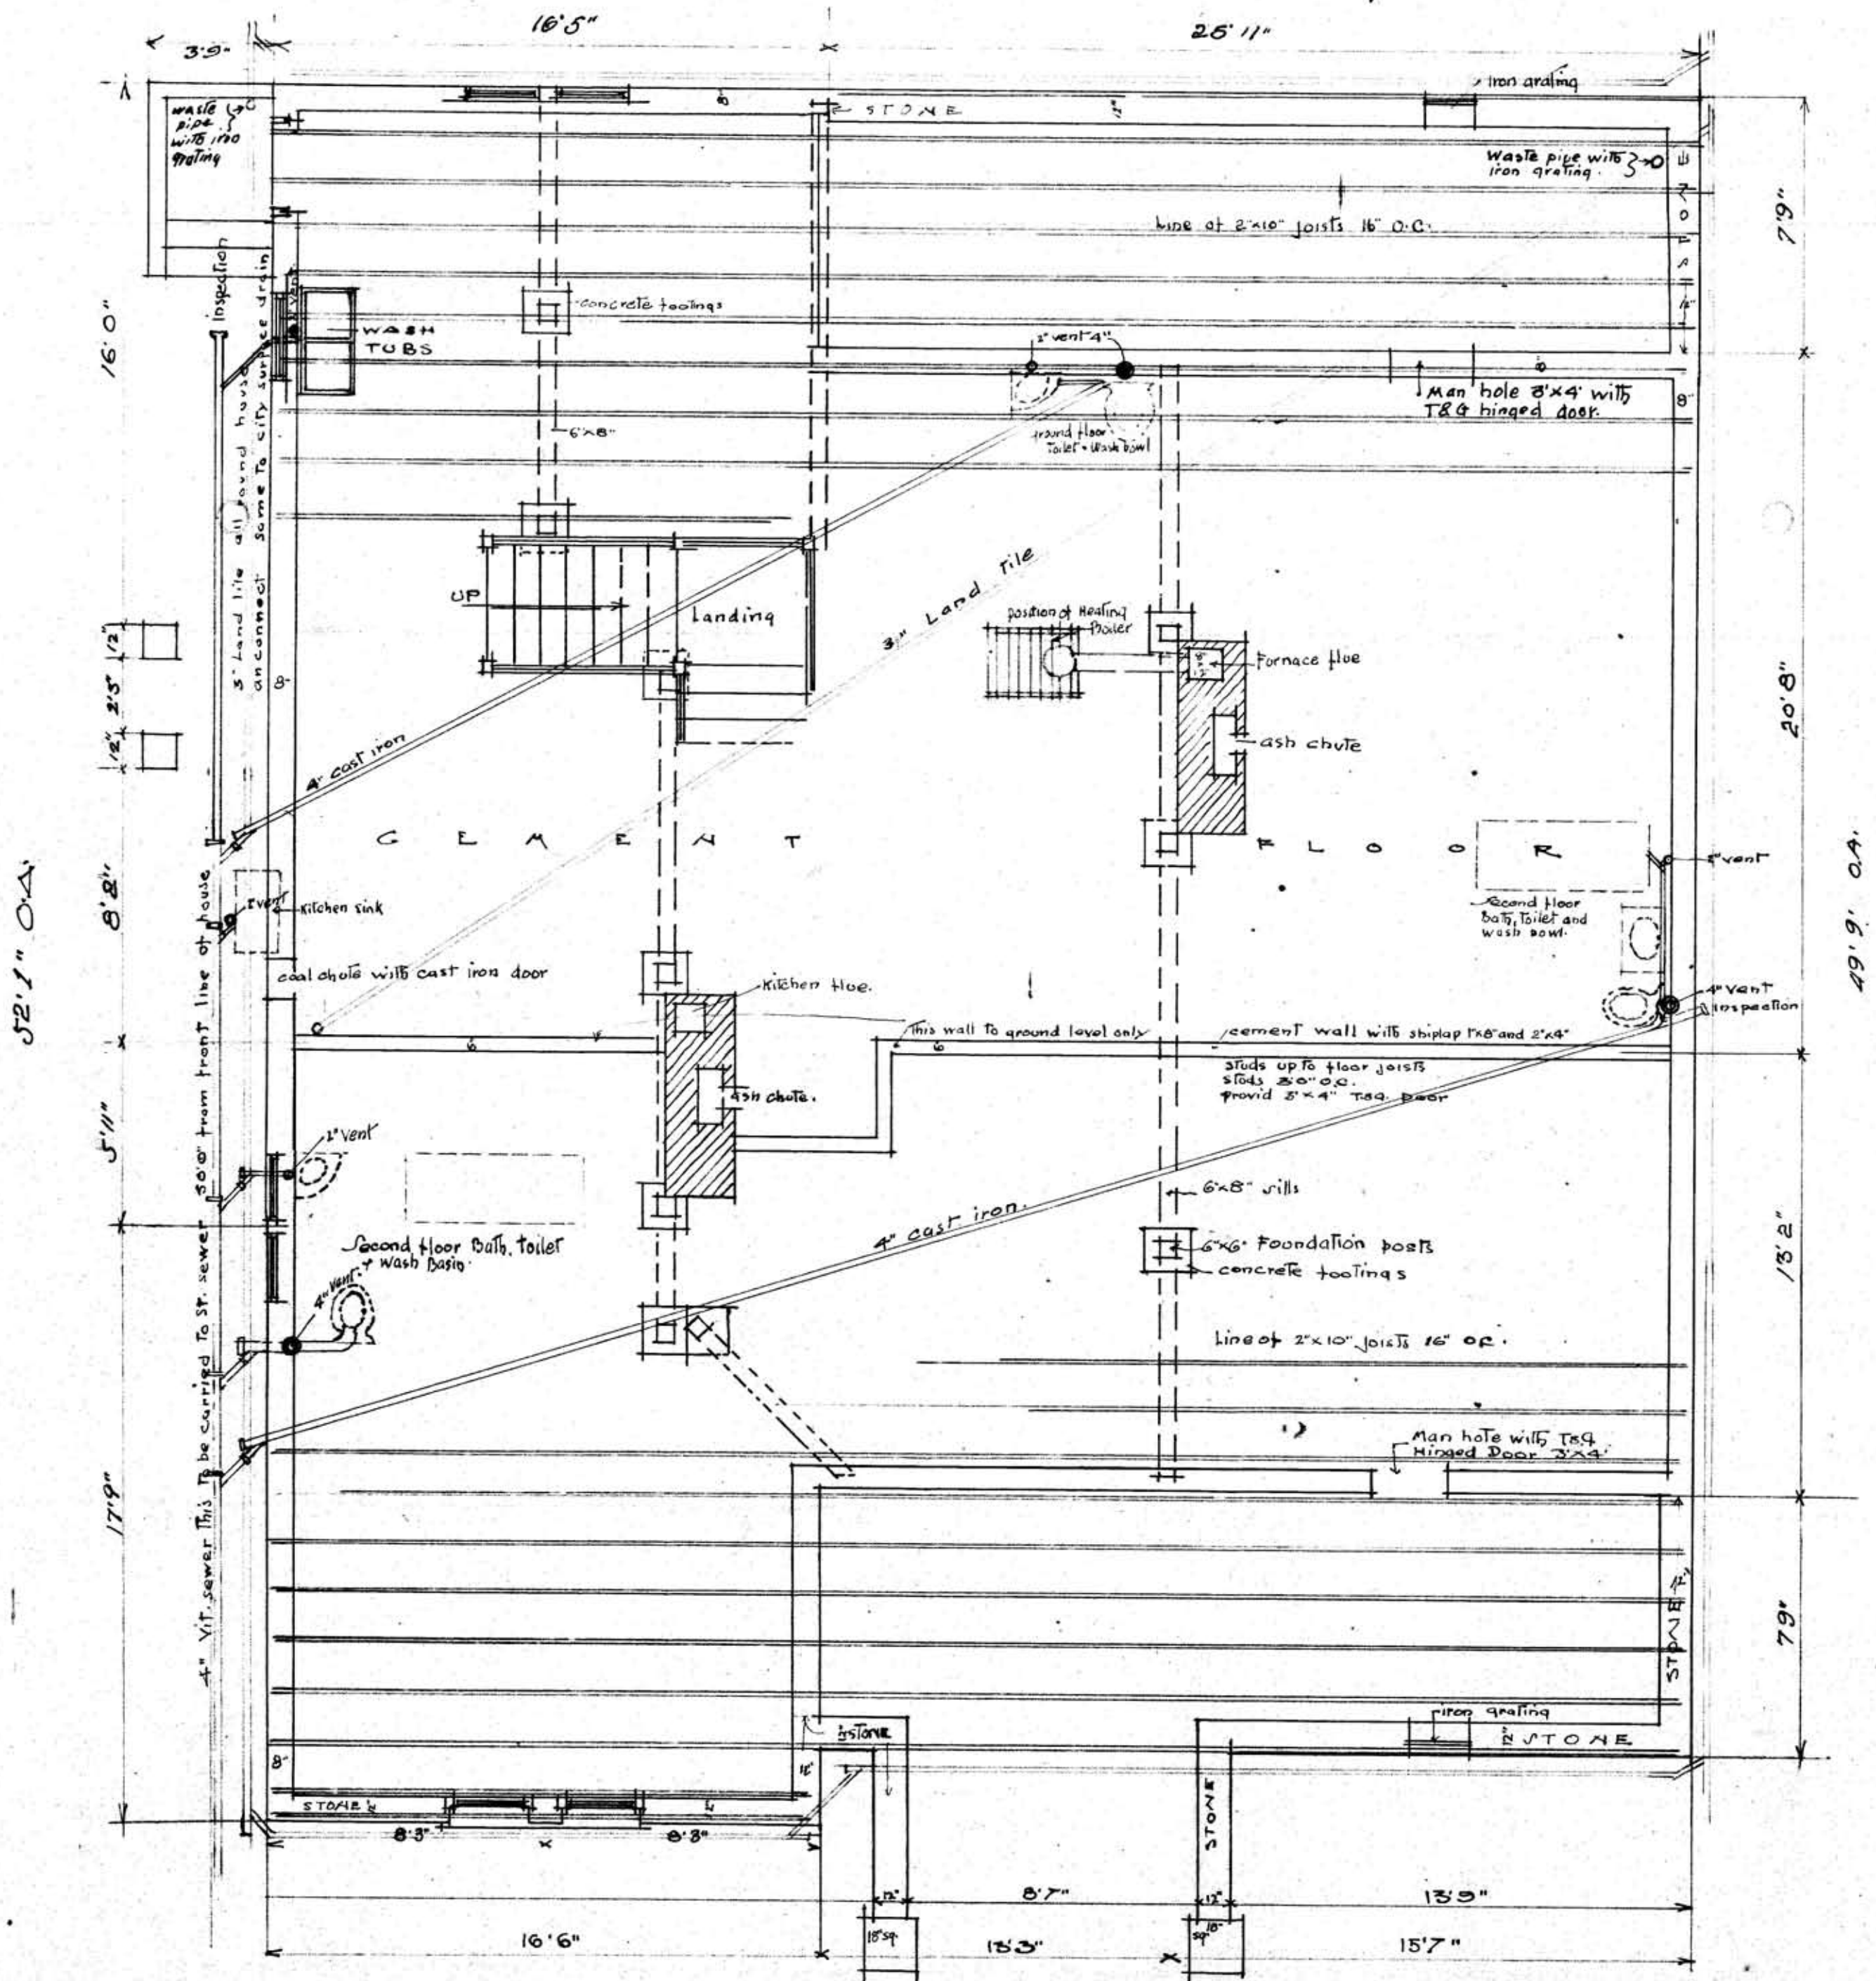

FOUNDATION PLAN


PLAN OF RESIDENCE TO BE
ERECTED ON ROCKLAND AVE VICT
FOR H. MACKLIN

W.D. ROCHFORD - E.W. SANKEY
ASSOCIATE ARCHITECTS
505-506 UNION BANK BLDG VICTORIA, B.C.
A.L. KENDLE BUSINESS MANAGER.

SCALE OF DRAWINGS
1/4 INCH = 1 FOOT

DESIGNED BY MR.
TRACED " "
CHECKED " "
APPROVED

PLAN SHEET
105 1

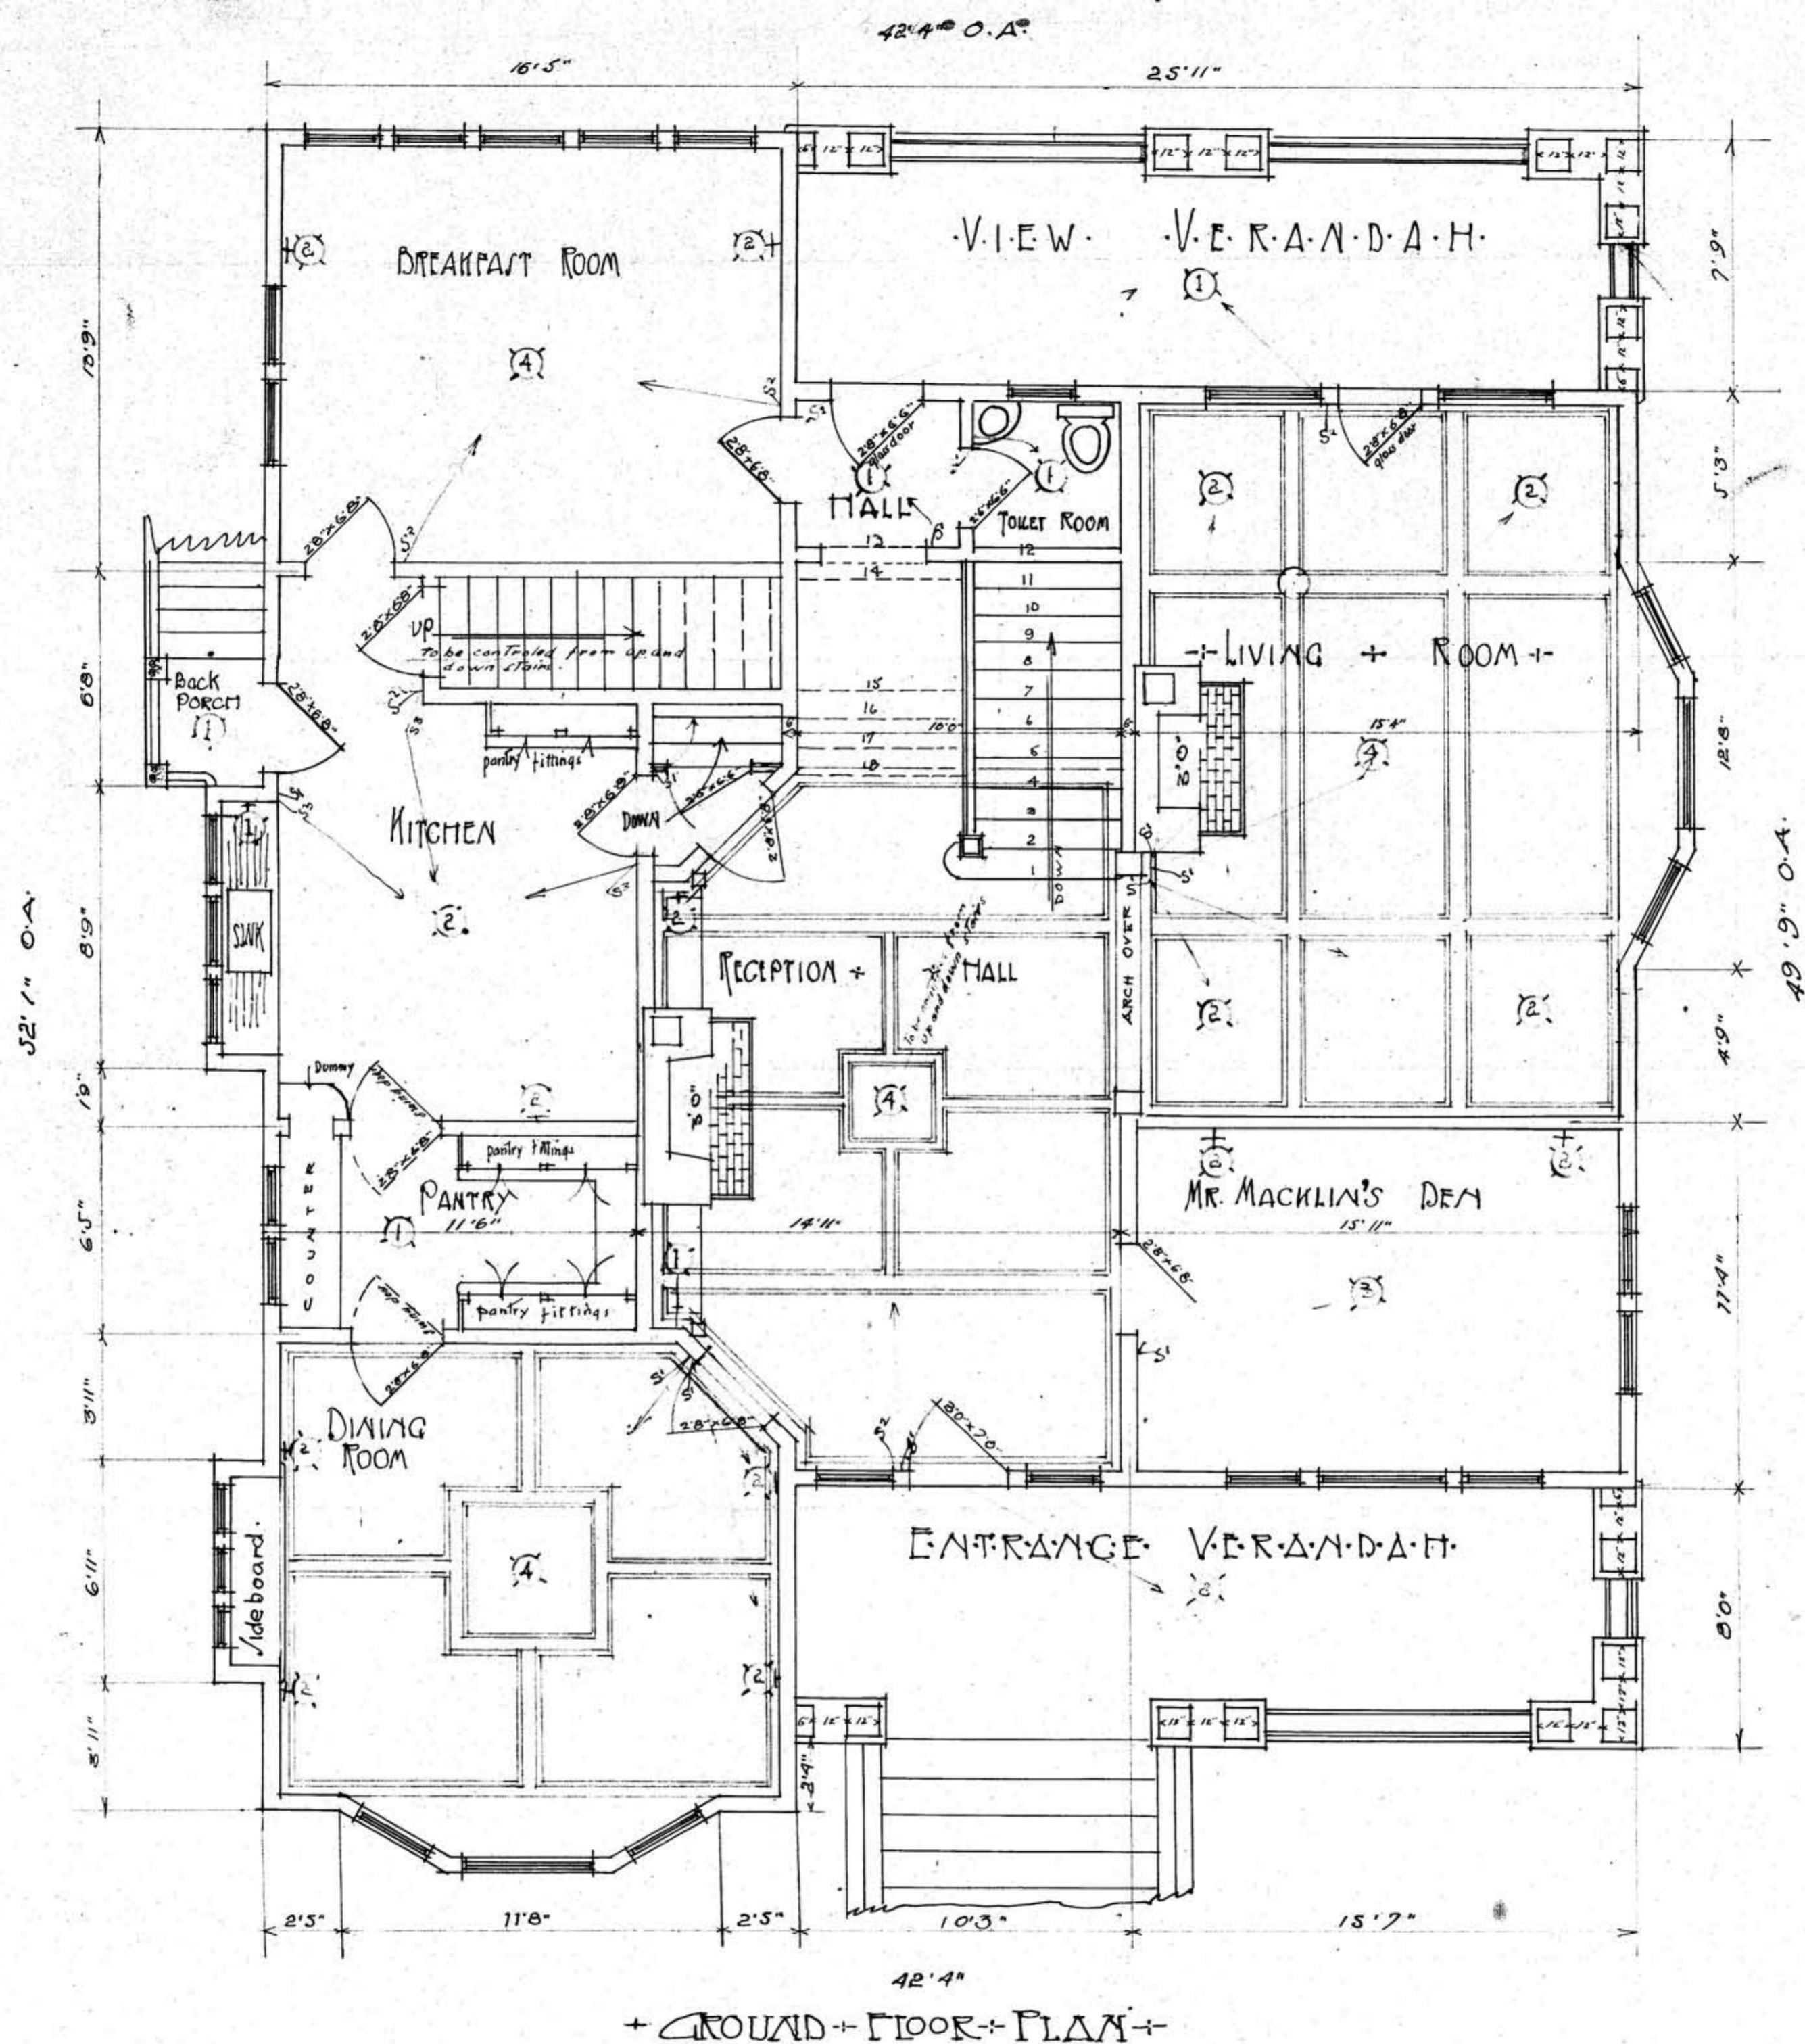

PLAN OF RESIDENCE TO BE
ERECTED ON ROCKLAND AVE, VICT
FOR H. MACKLIN

W. DO ROCHFORT & E. W. ANKNEY
ASSOCIATE ARCHITECTS
505-506 UNION BANK BLDG VICTORIA, B.C.
A. J. KENDLE BUSINESS MANAGER.

SCALE OF DRAWINGS
1/4 INCH = 1 FOOT

DESIGNED BY
TRACED "
CHECKED "
APPROVED "

PLAN SHEET
105 2



+ NORTH + ELEVATION +

PLAN OF RESIDENCE TO BE
ERECTED ON ROCKLAND AVE VICT
FOR H. MACKLIN E SQ 00

W. DORCHFORT • F. W. ANKEY
ASSOCIATE ARCHITECTS
505 - 506 UNION BANK Bldg VICTORIA, B.C.
A. J. KENDLE BUSINESS MANAGER.

SCALE OF DRAWINGS
1/4 INCH = 1 FOOT

DESIGNED BY W.P.
TRACED " "
CHECKED " "
APPROVED "

PLAN SHEET
105 3



+WEST + ELEVATION+

PLAN OF RESIDENCE TO BE
ERECTED ON ROCKLAND AVE VIC
FOR H. MACKLIN

W. DORCHFORD & W. ANKEY
ASSOCIATE ARCHITECTS
505-506 UNION BANK BLDG VICTORIA, B.C.
A. S. HEADLE BUSINESS MANAGER.

SCALE OF DRAWINGS
1/4 INCH = 1 FOOT

DESIGNED BY W.P.
TRACED " "
CHECKED " "
APPROVED

PLAN SHEET
105 4



← EAST ELEVATION →


PLAN OF RESIDENCE TO BE
ERECTED ON ROCKLAND AVE VIC
FOR H. MACKLIN [SQ 00

W. D. ROCHFORD • E. W. ANKEY
ASSOCIATE ARCHITECTS
505-506 UNION BANK BLDG. VICTORIA, B.C.
A. J. HENDLE BUSINESS MANAGER.

SCALE OF DRAWINGS
¼ INCH = 1 FOOT

DESIGNED BY W.R.
TRACED " "
CHECKED " "
APPROVED

PLAN SHEET
105 5

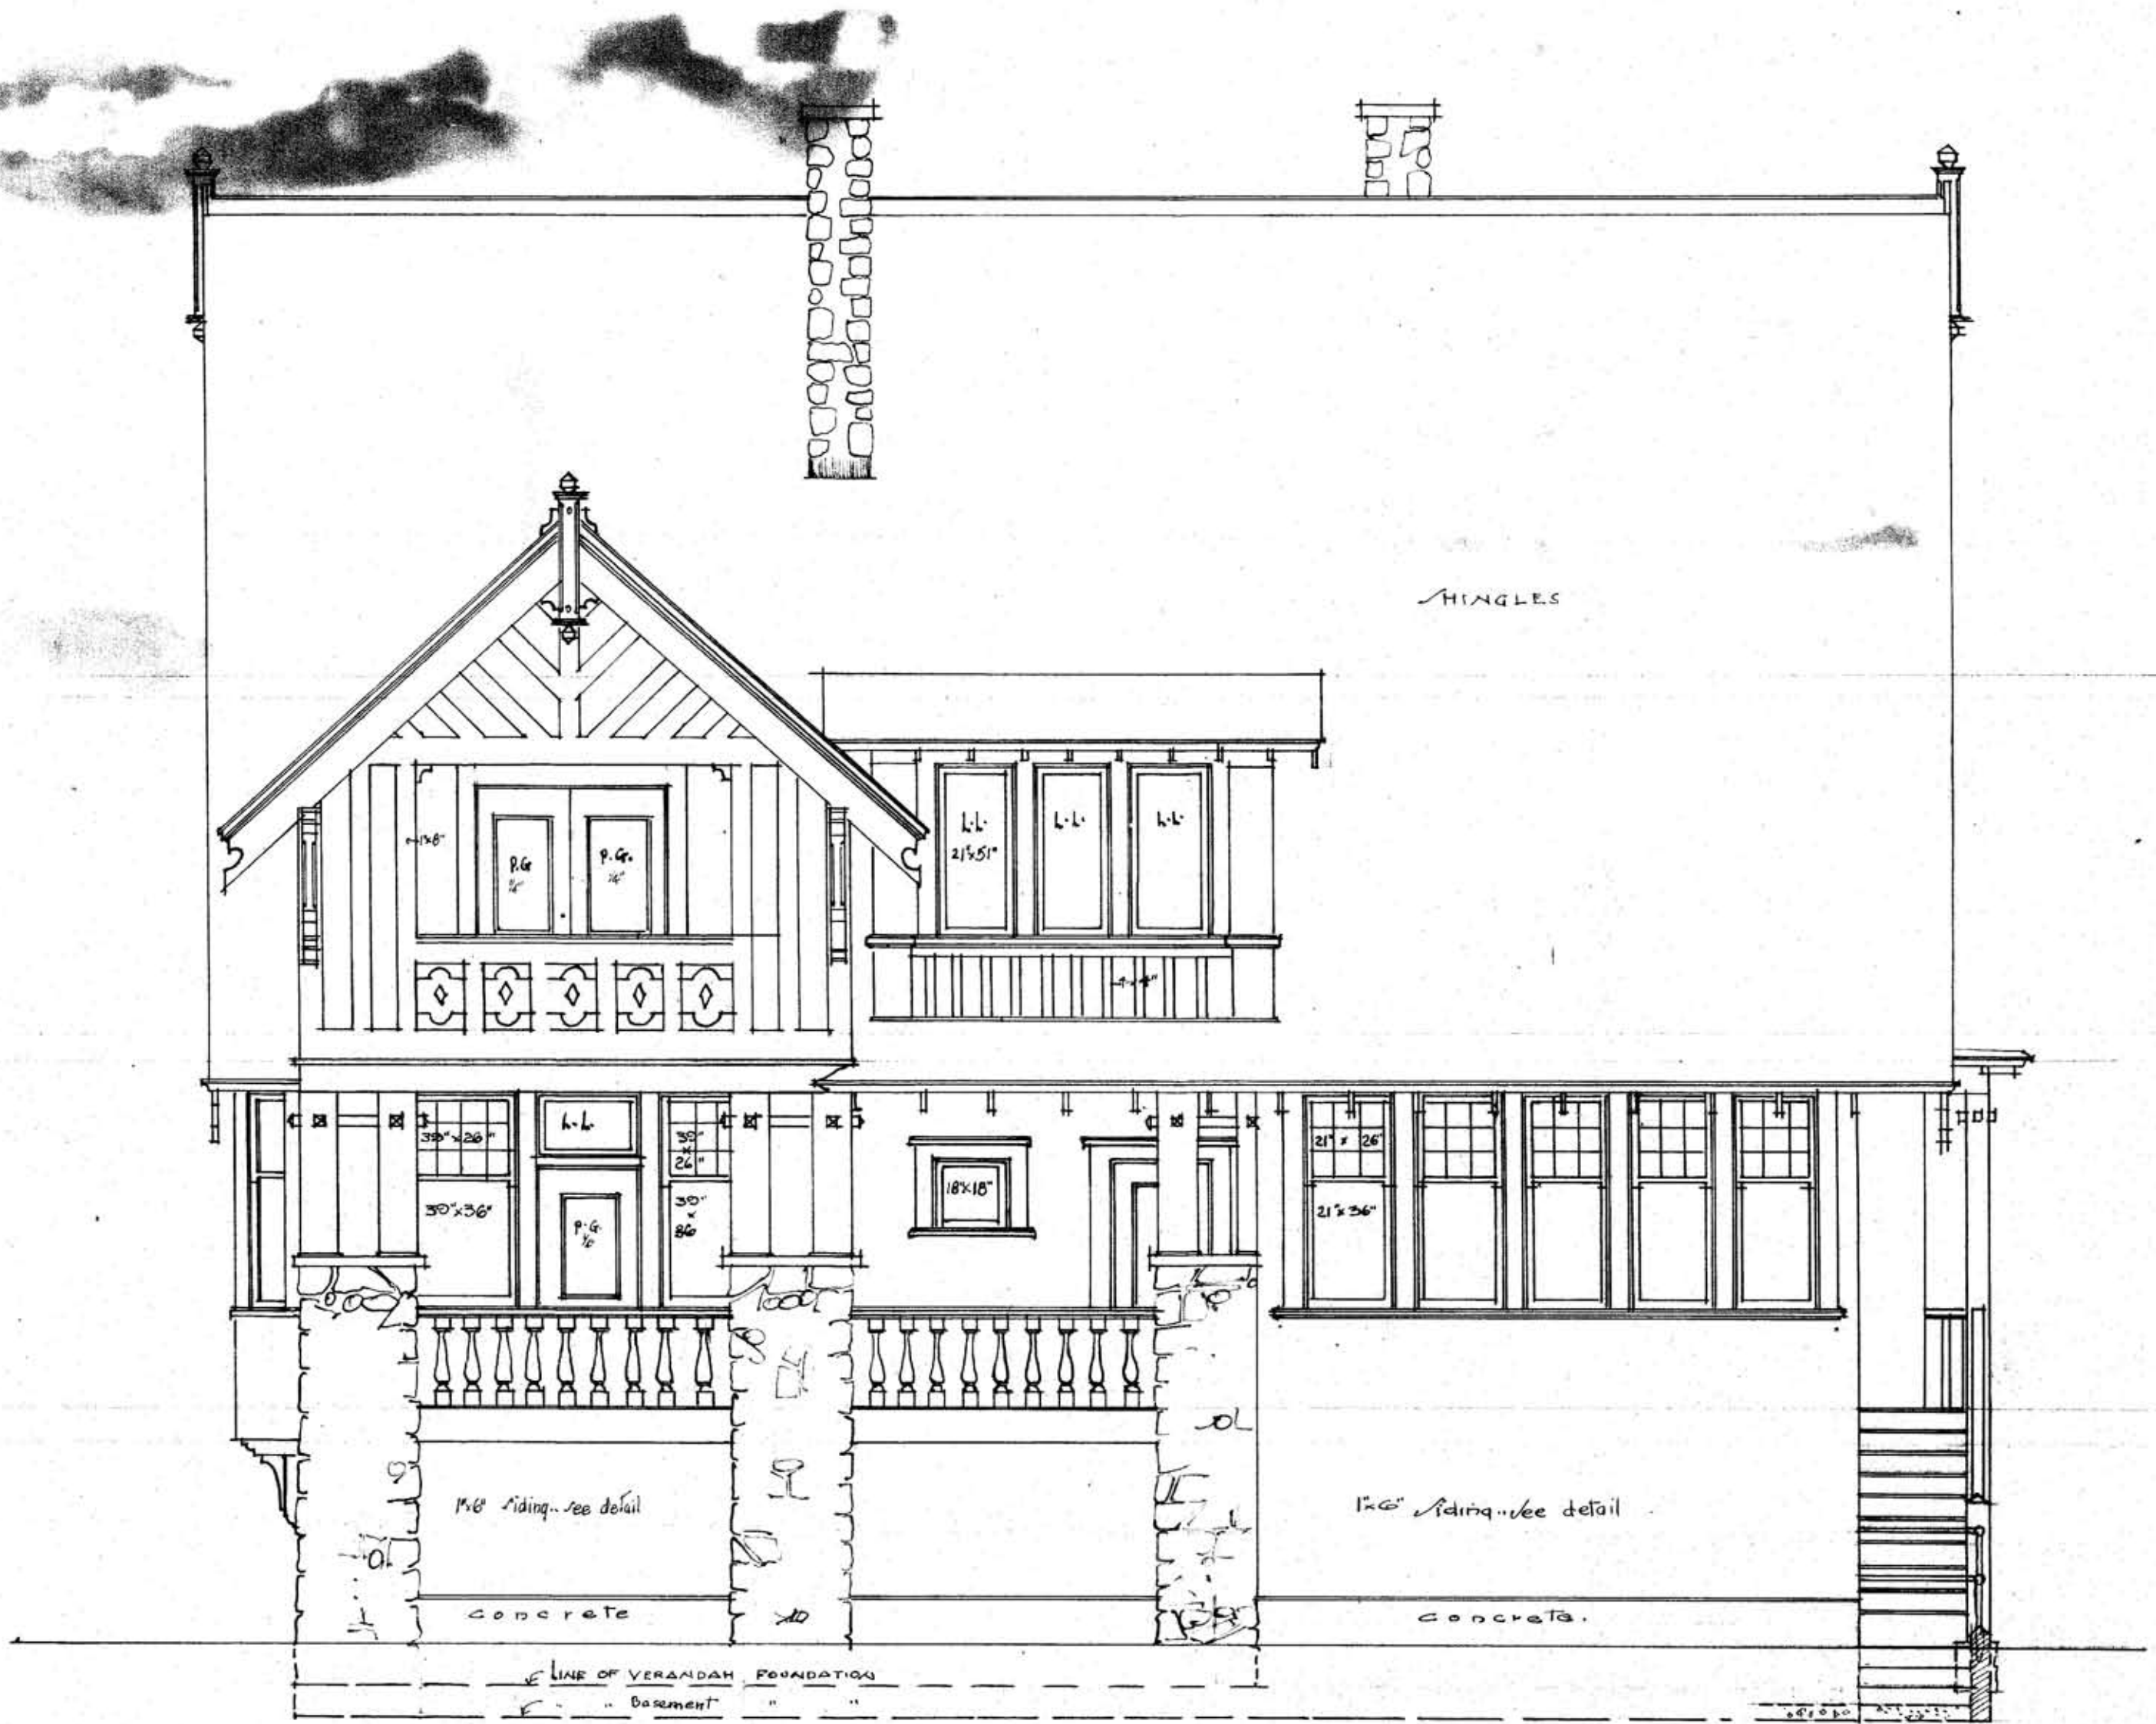

← SOUTH -- ELEVATION -- →


PLAN OF RESIDENCE TO BE
ERECTED ON ROCKLAND AVE VICT
FOR H. MACKLIN ESQ 00

W. DORCHFORT - F. W. ANKEY
ASSOCIATE ARCHITECTS
505 - 506 UNION BANK BLD. VICTORIA, B.C.
A. S. KENDLE BUSINESS MANAGER

SCALE OF DRAWINGS
1/4 INCH = 1 FOOT

DESIGNED BY W.A.R.
TRACED . . .
CHECKED
APPROVED

PLAN SHEET
105 6

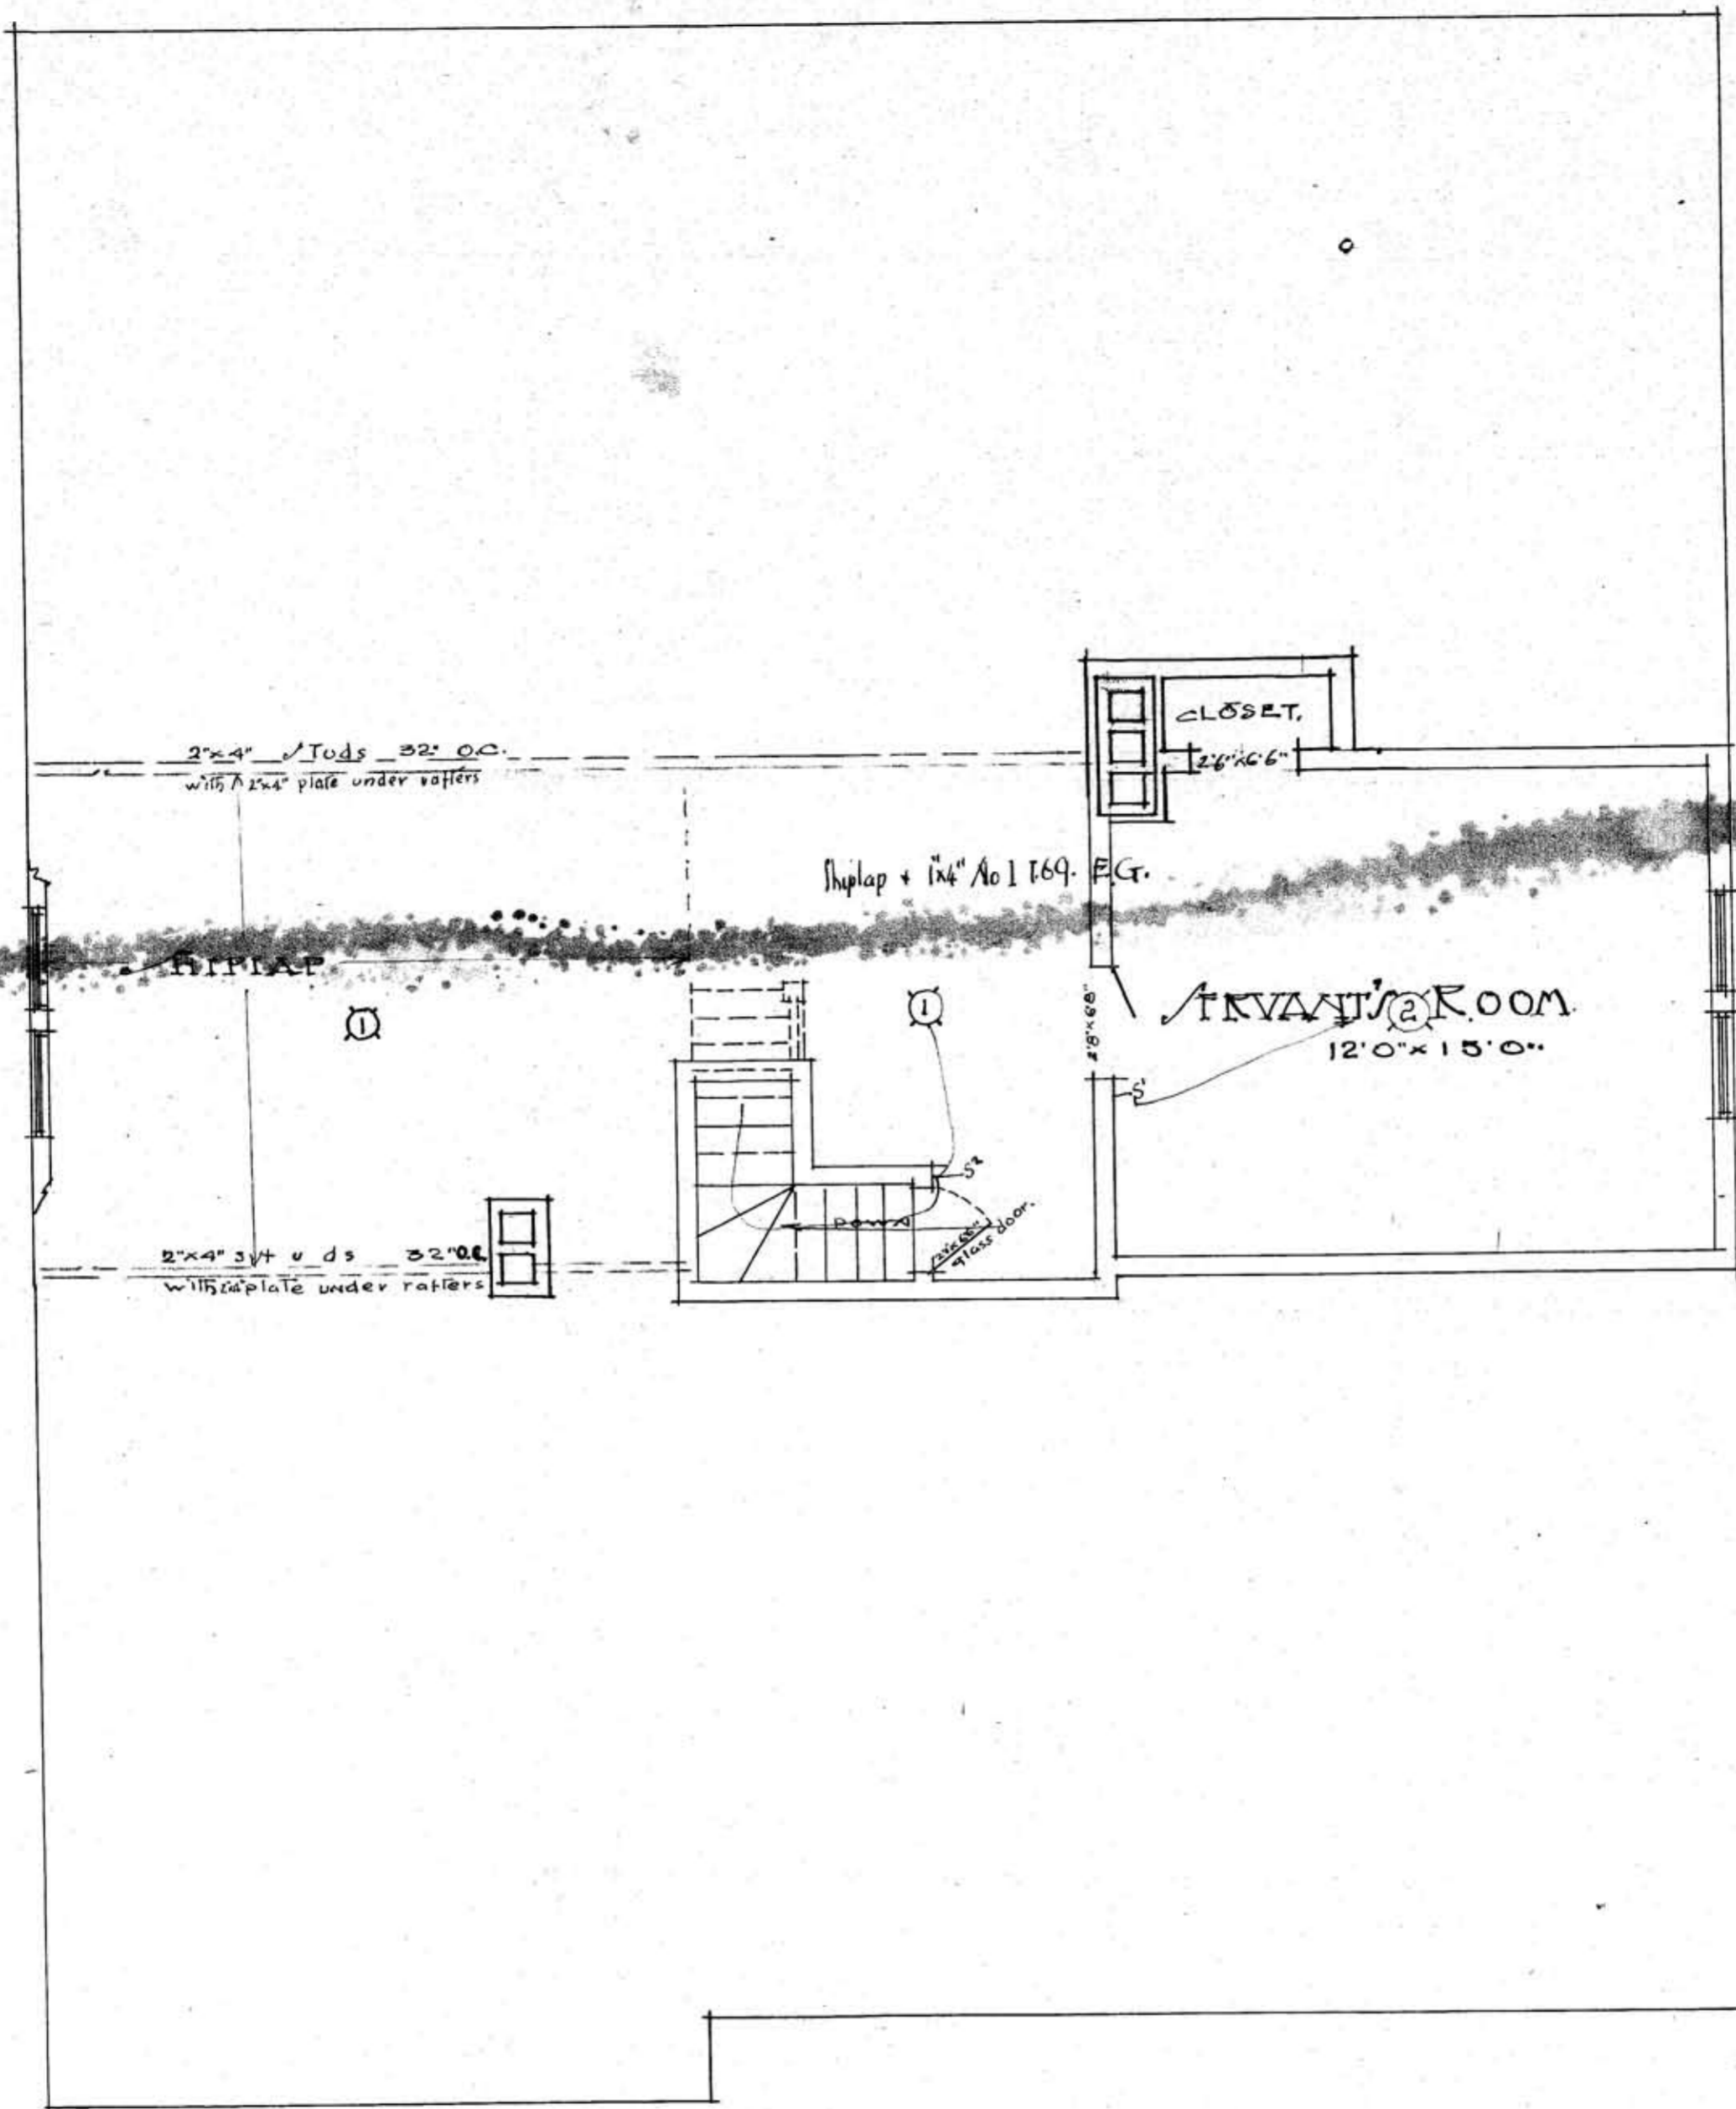

→ ATTIC → PLAN →


PLAN OF RESIDENCE TO BE
 ERECTED ON ROCKLAND AVE VICT
 FOR H. MACKLIN [SQ 00

W. DORCHESTER • E. W. ANKEY
 ASSOCIATE ARCHITECTS
 505-506 UNION BANK BLDG VICTORIA, B.C.
 A. S. HENDLE BUSINESS MANAGER.

SCALE OF DRAWINGS
 1/4 INCH = 1 FOOT

DESIGNED BY W.A.
 TRACED " "
 CHECKED " "
 APPROVED

PLAN SHEET
 105 7

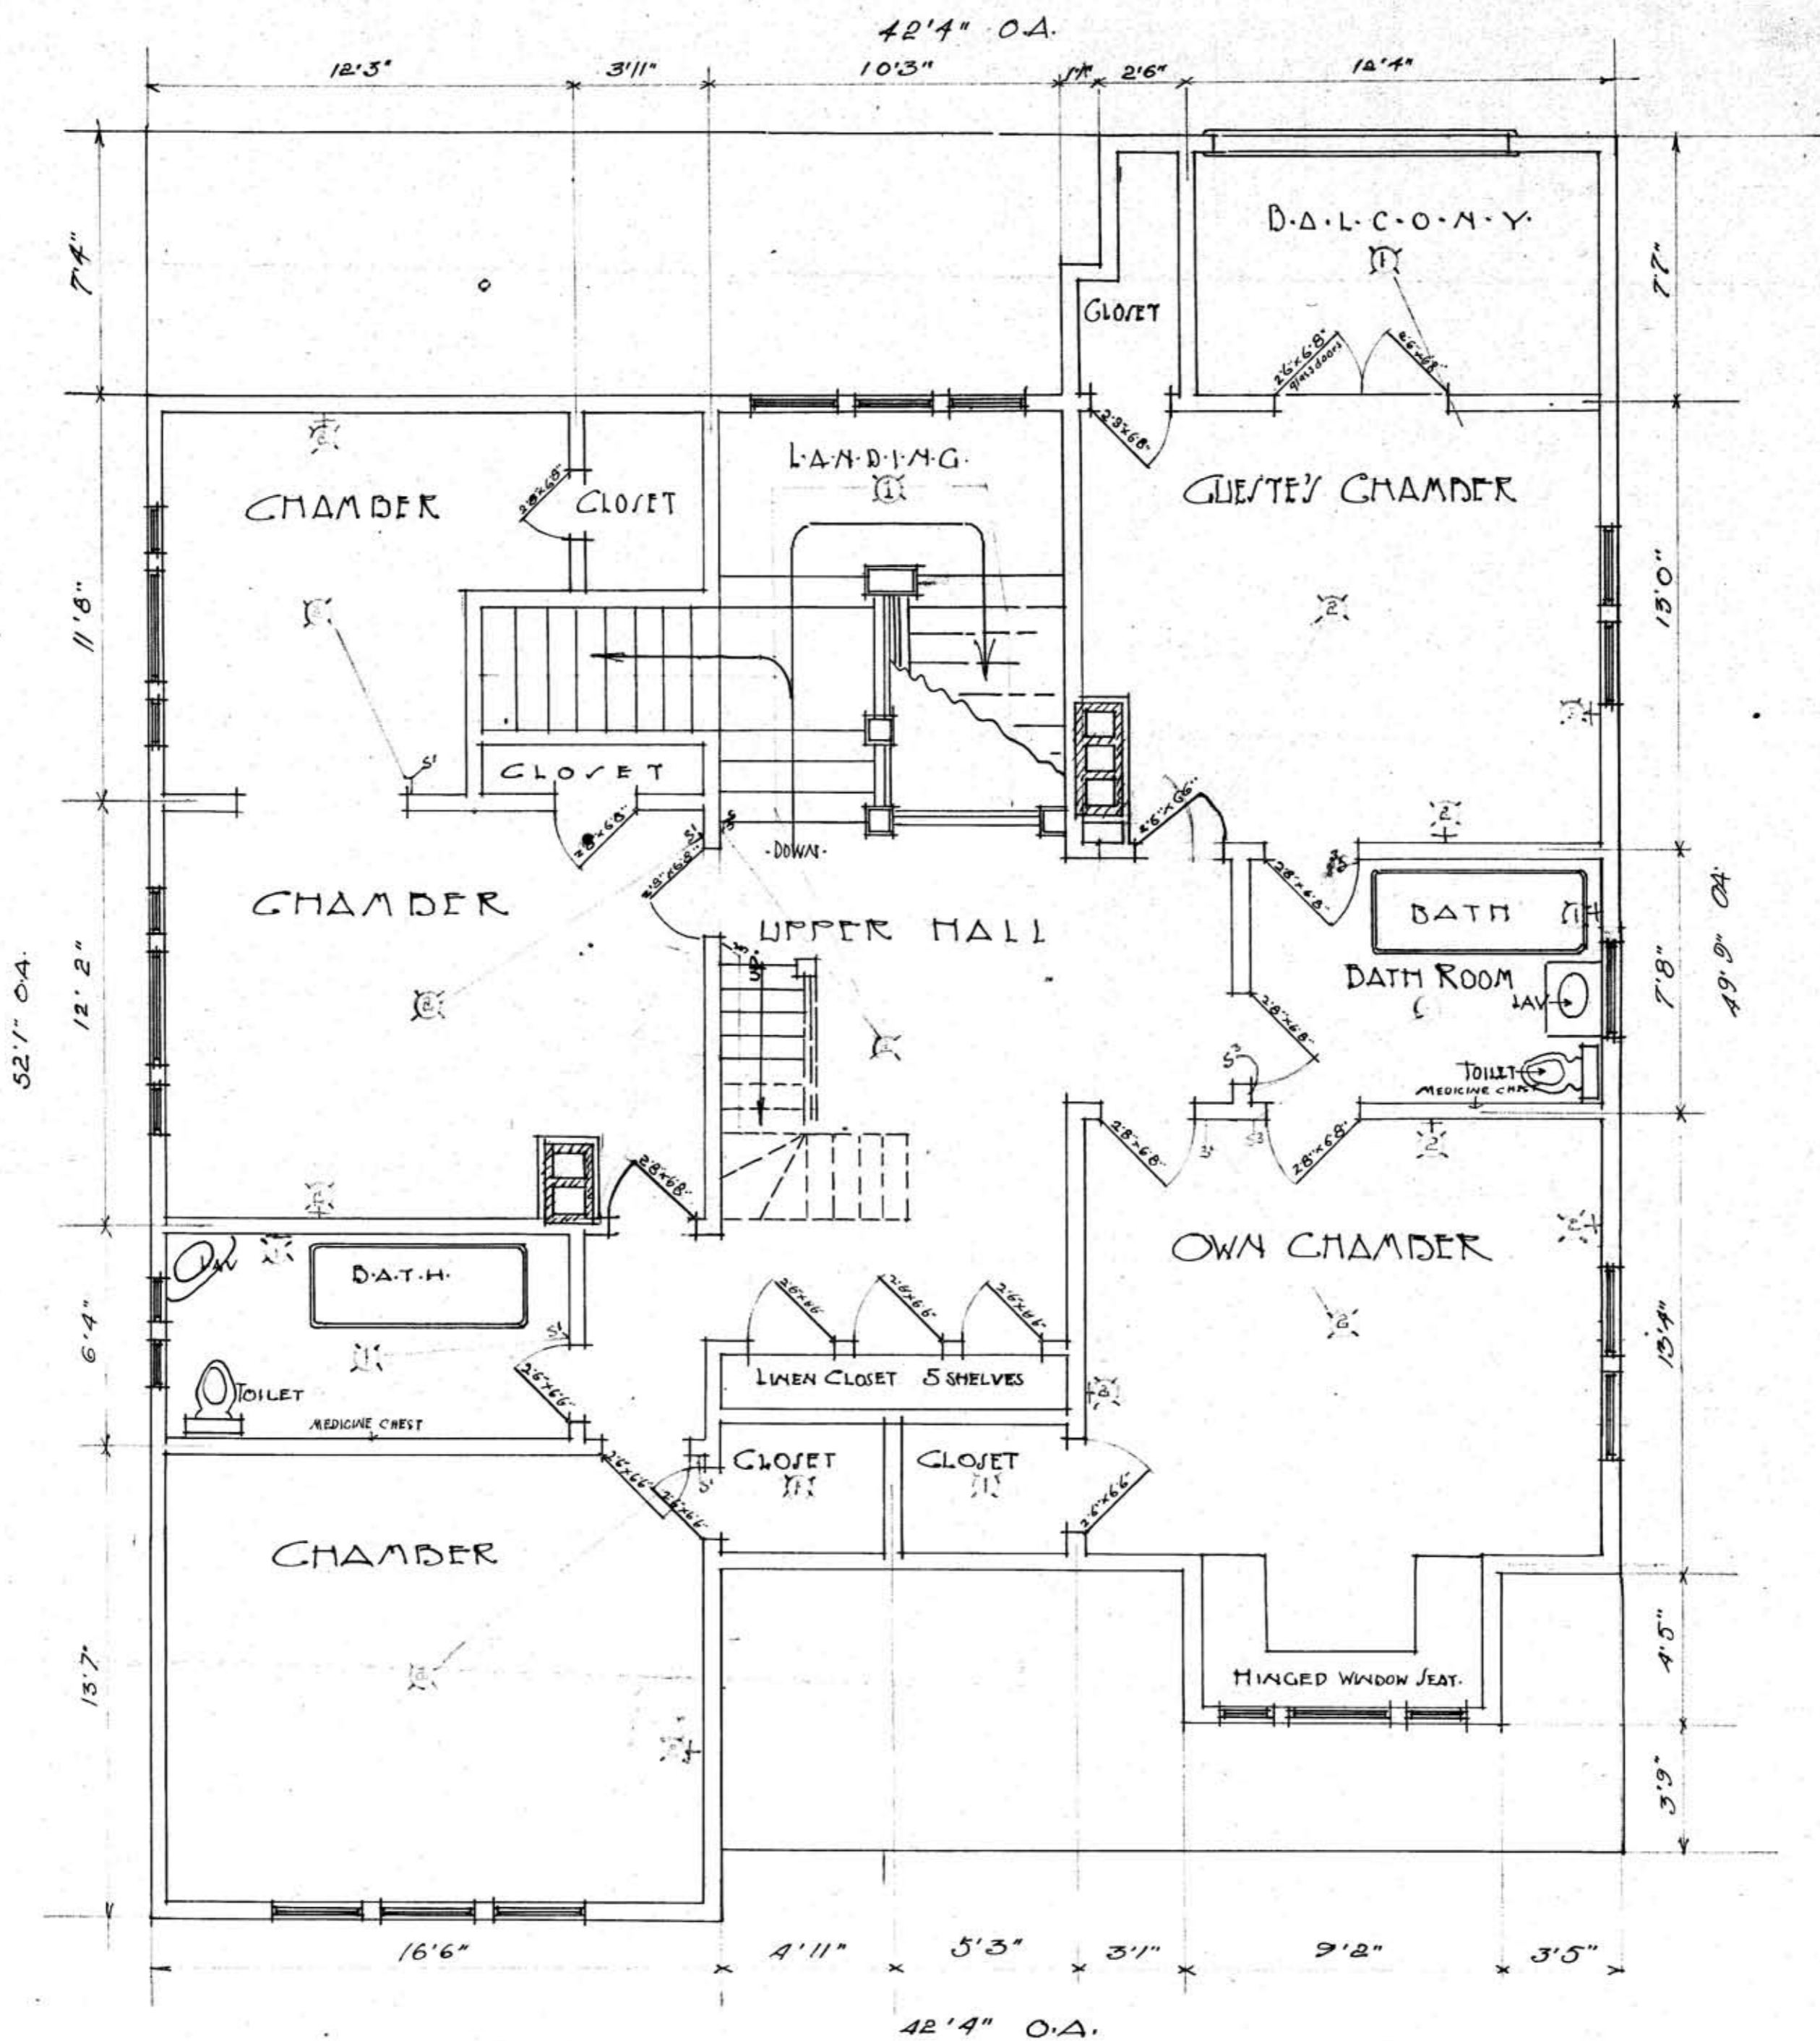

+ SECOND FLOOR PLAN +

PLAN OF RESIDENCE TO BE
ERECTED ON ROCKLAND AVE VICT
FOR H. MACKLIN ESO

W. DO. ROCHFORD & E. W. ANKNEY
ASSOCIATE ARCHITECTS
505-506 UNION BANK BLD VICTORIA, B.C.
A. J. KENDLE BUSINESS MANAGER.

SCALE OF DRAWINGS
1/4 INCH = 1 FOOT

DESIGNED BY W.P.
TRACED " "
CHECKED " "
APPROVED

PLAN SHEET
105 8