



Section




South Elevation

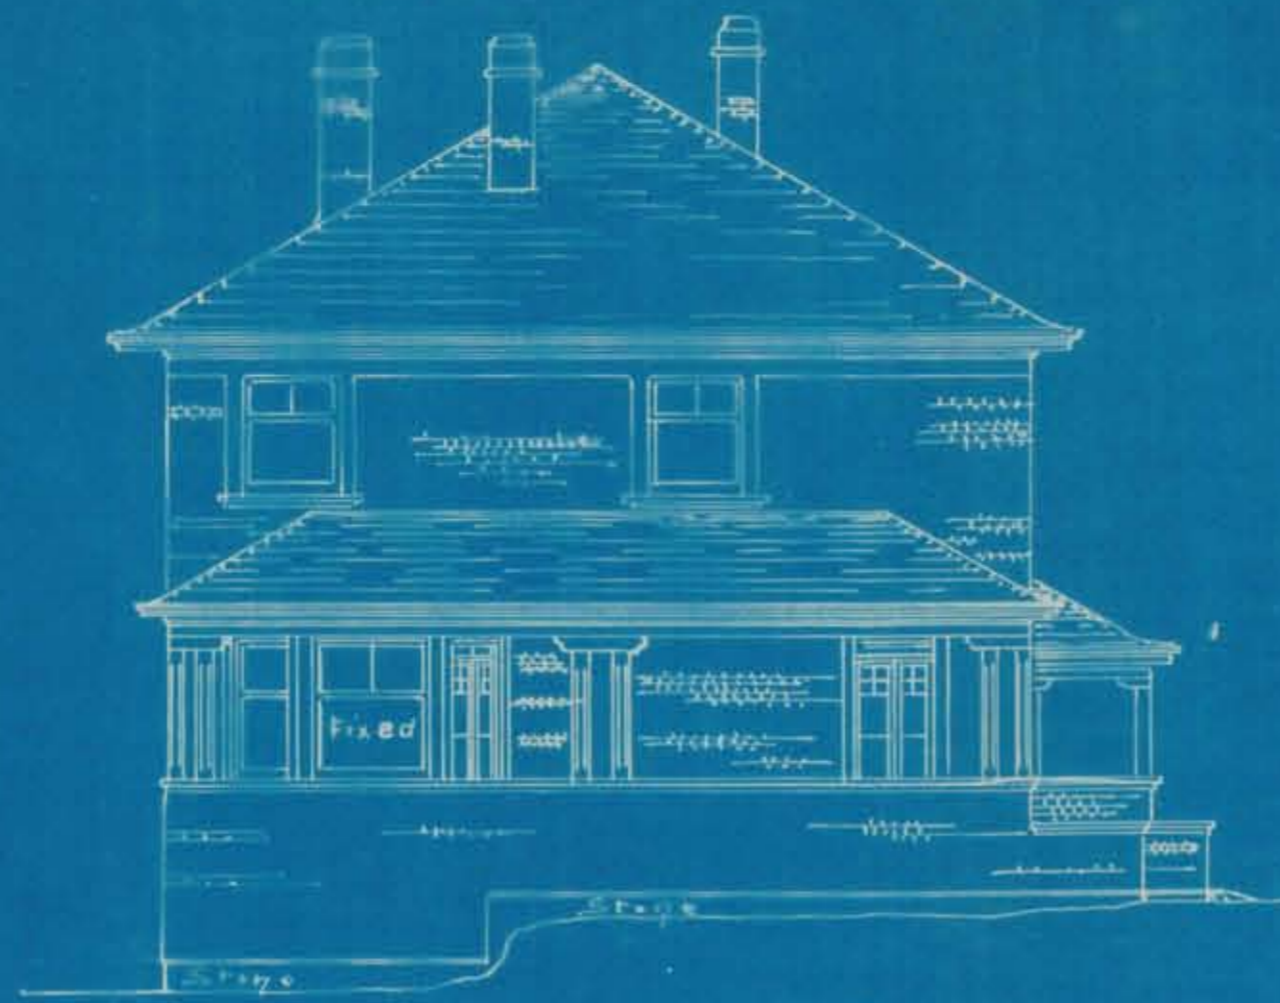


East Elevation

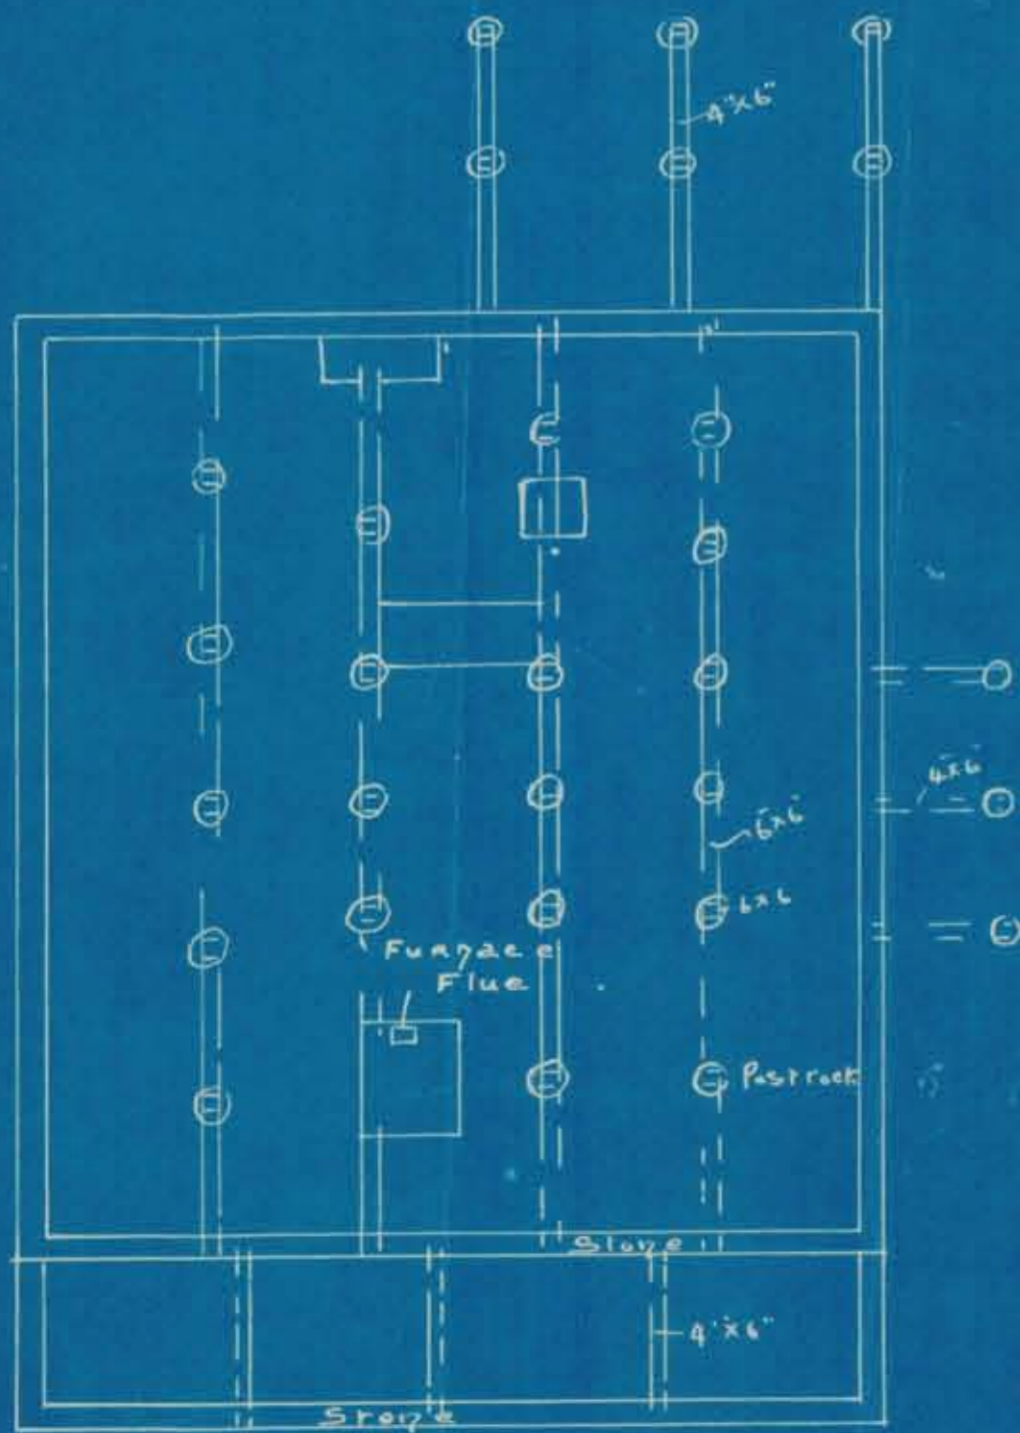

Foundation plan

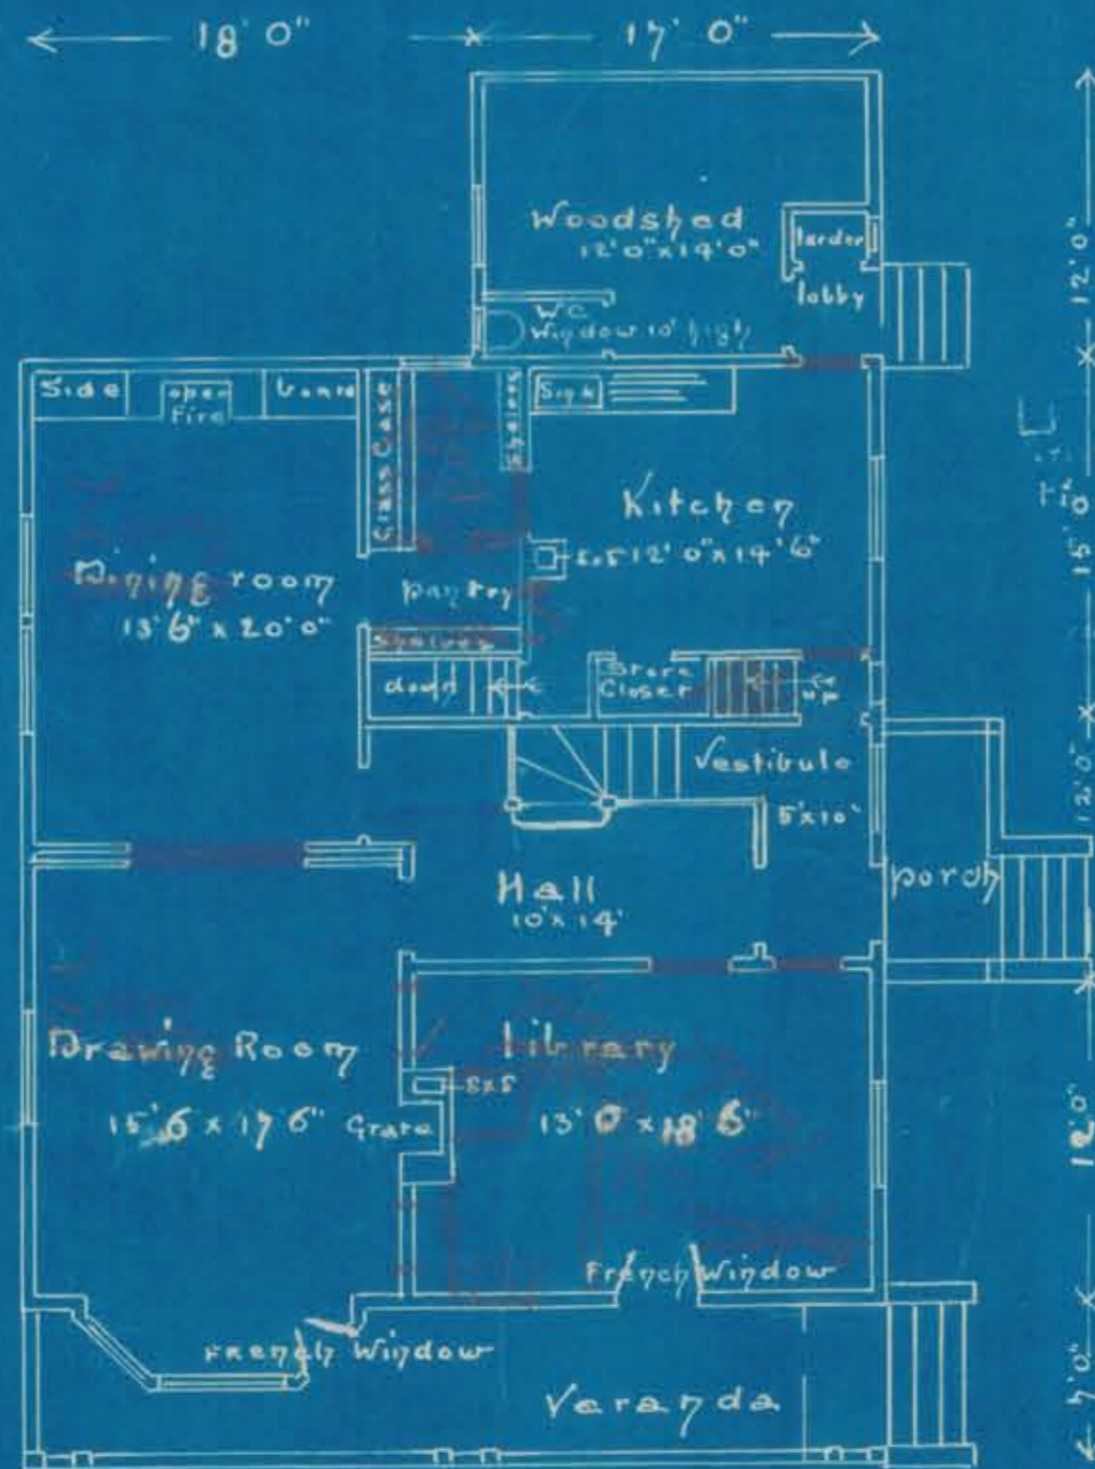


First Floor plan Scale 1/8" = 1 foot

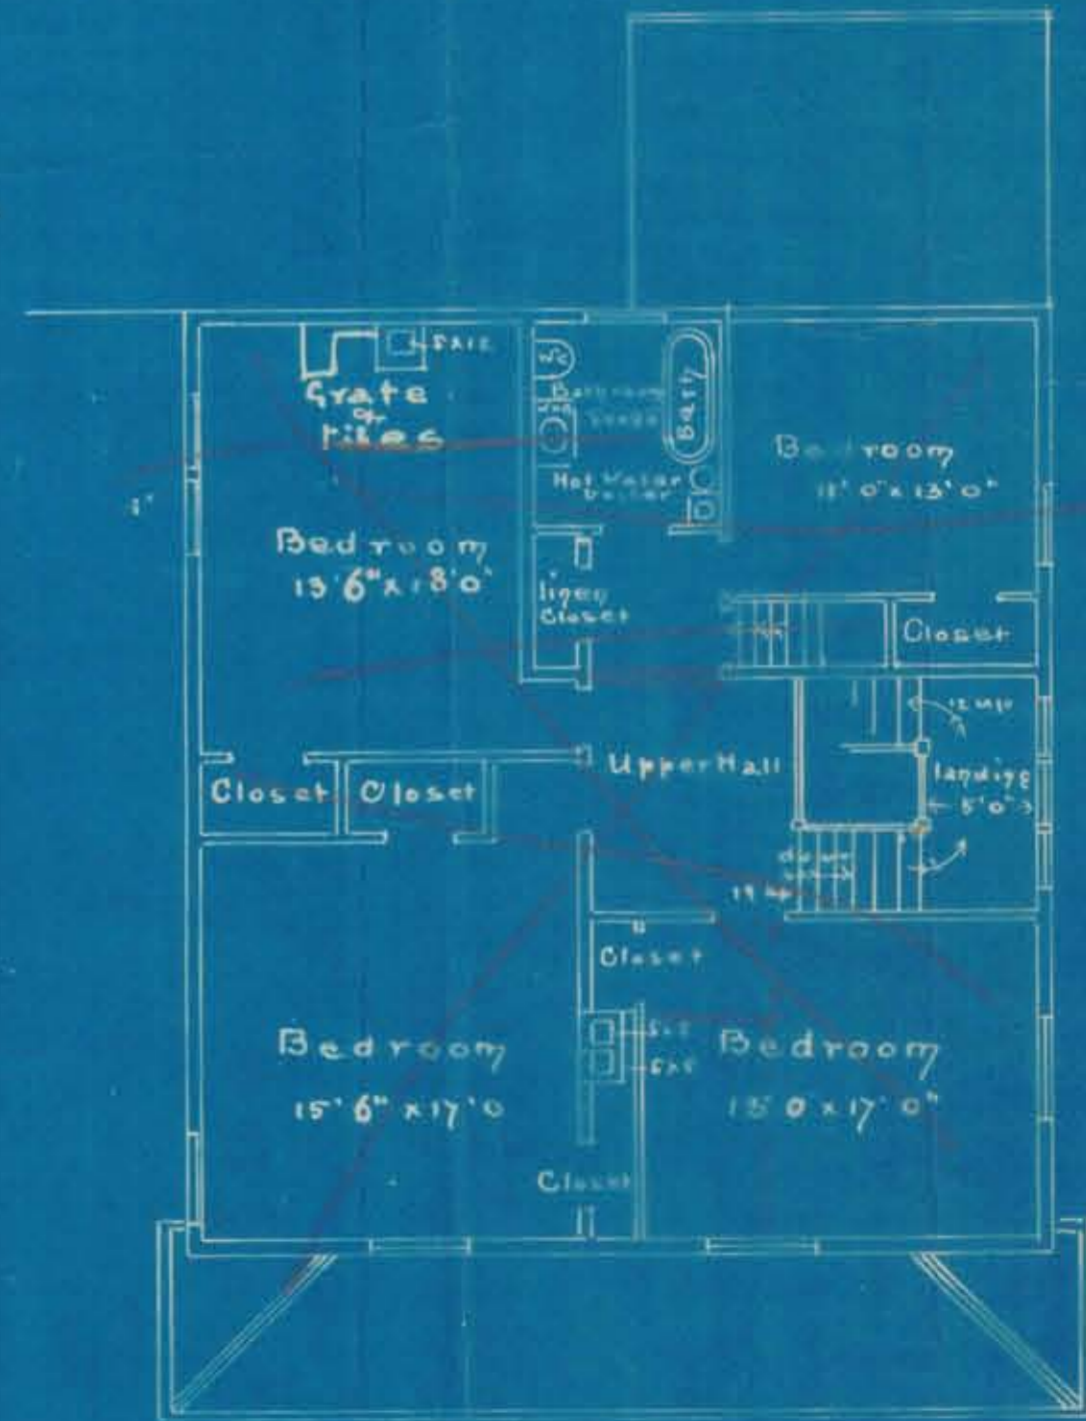


Second Floor plan

The plan referred to in contract
of even date. 26 October 1907.
Erwin Meyer, Owner.
& George C. Weatherre

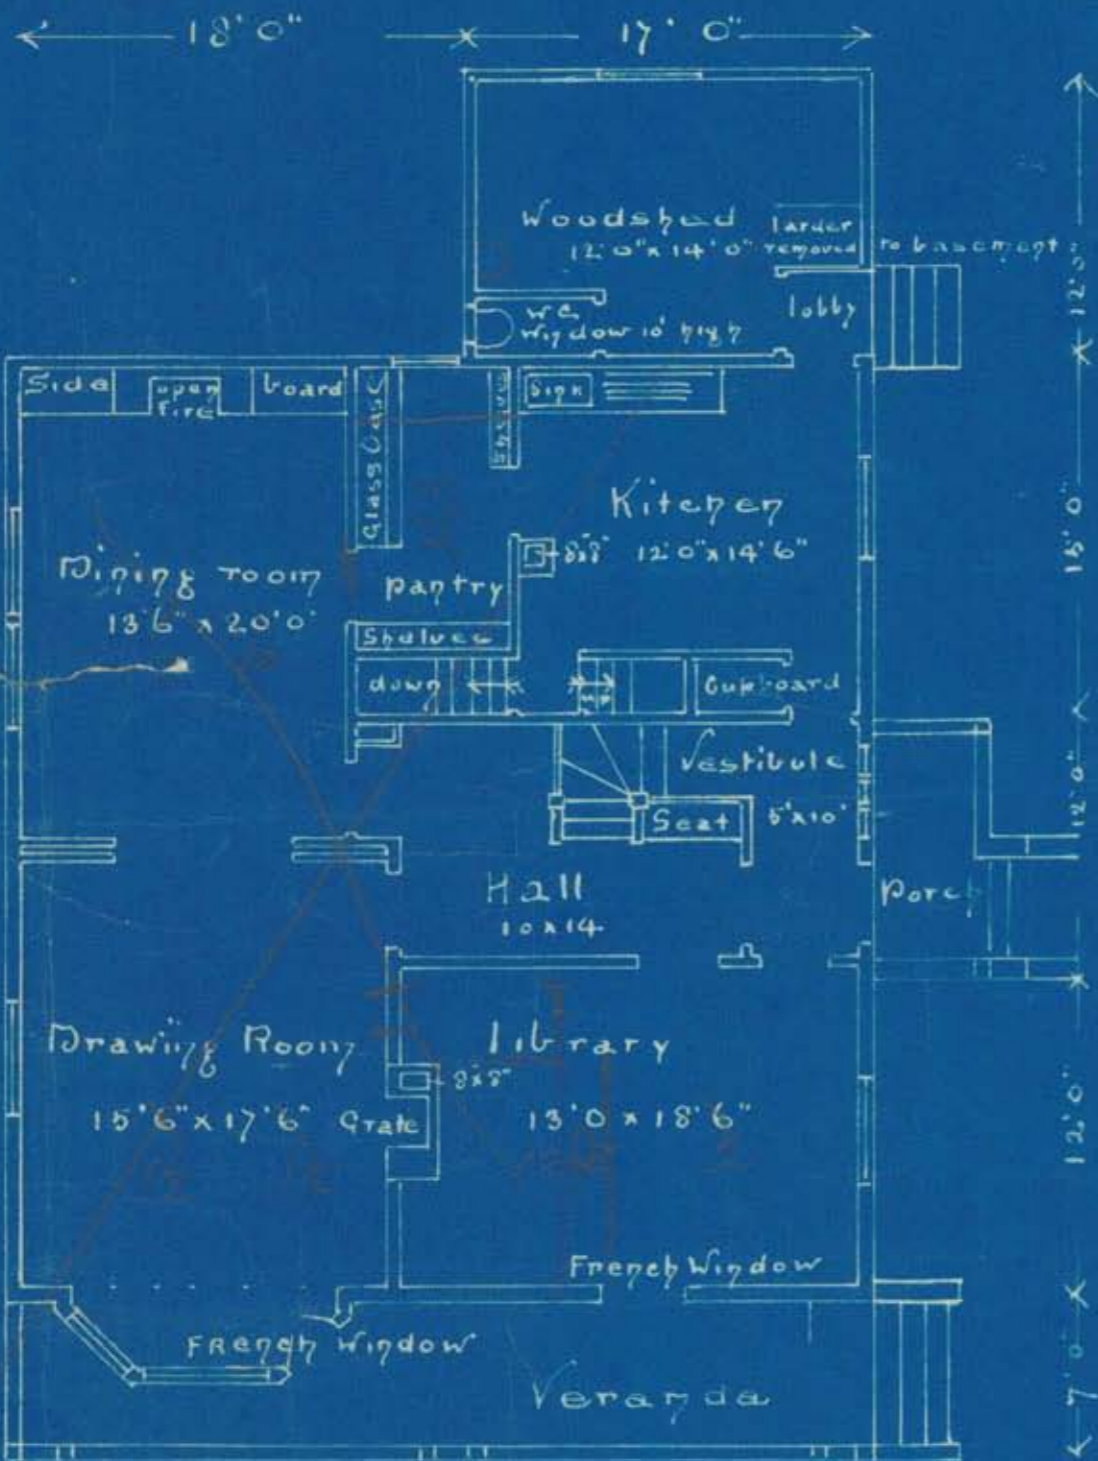


Plan of
Edwiy Johnson's Residence
showing alterations
November 11th 1904

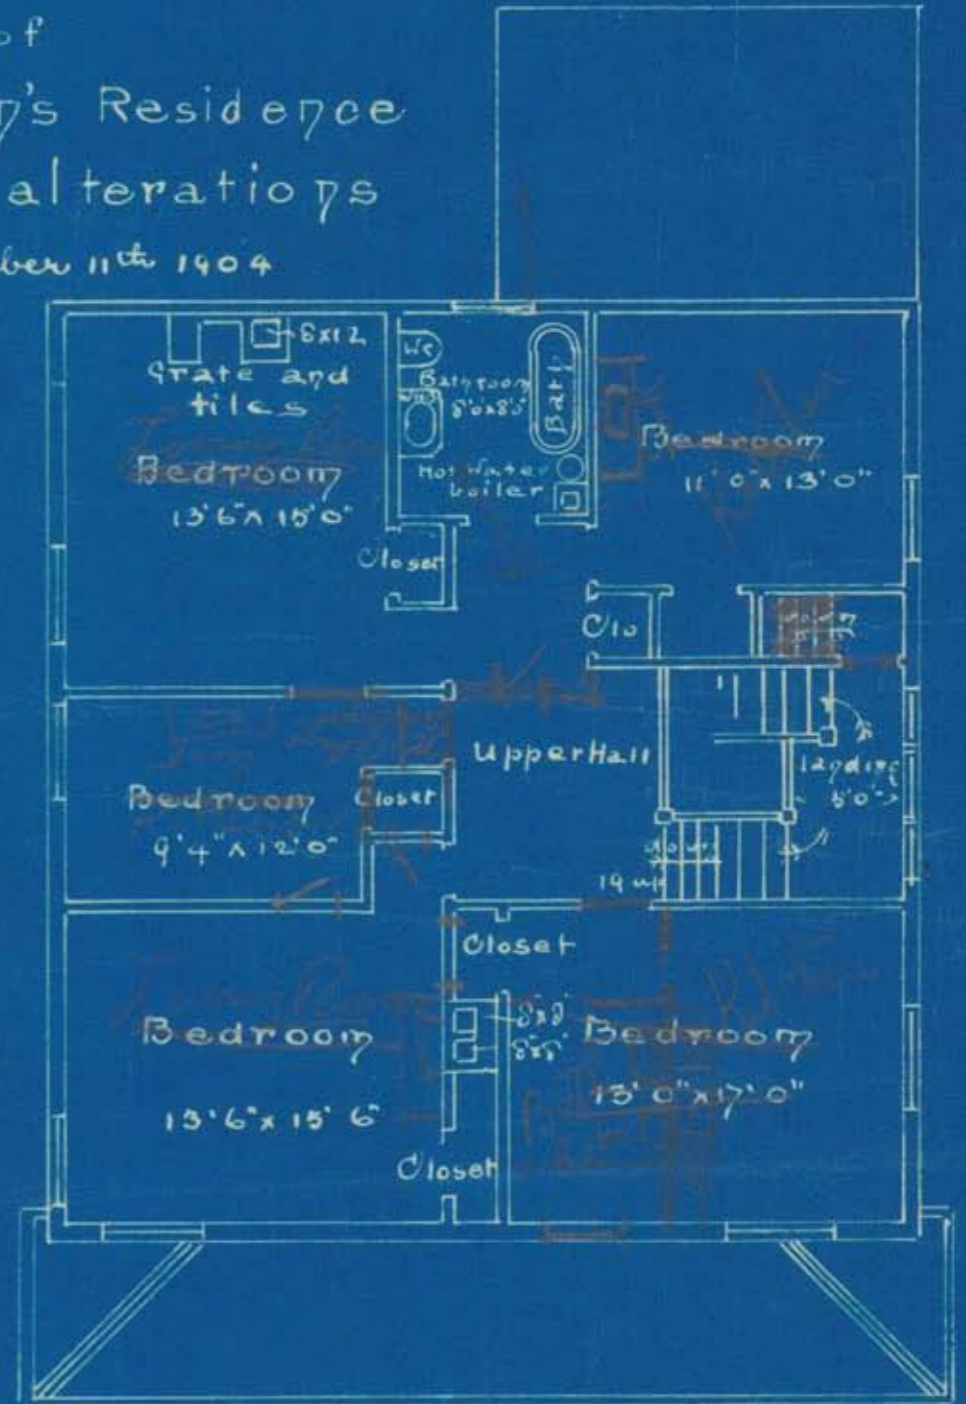

First Floor plan Scale + one foot

Second Floor plan


ORMOND STREET APARTMENTS
VICTORIA, BC

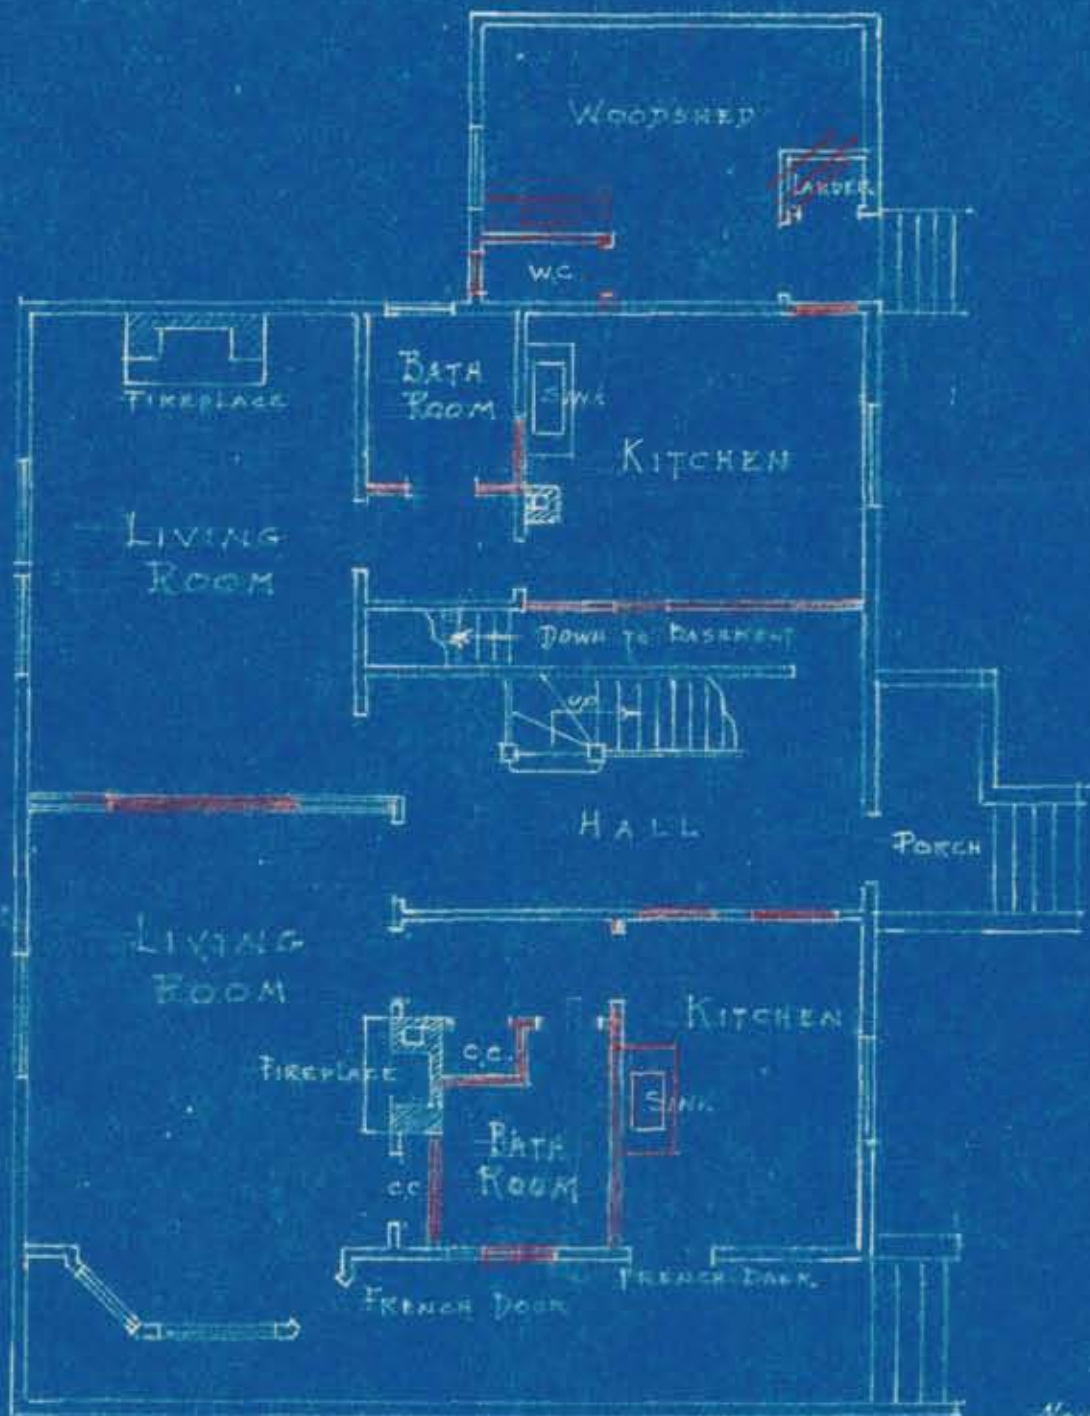

VIEW ST.
GROUND FLOOR PLAN

New Work
 INDICATED THUS

SCALE $\frac{1}{8}$ INCH = 1 FOOT

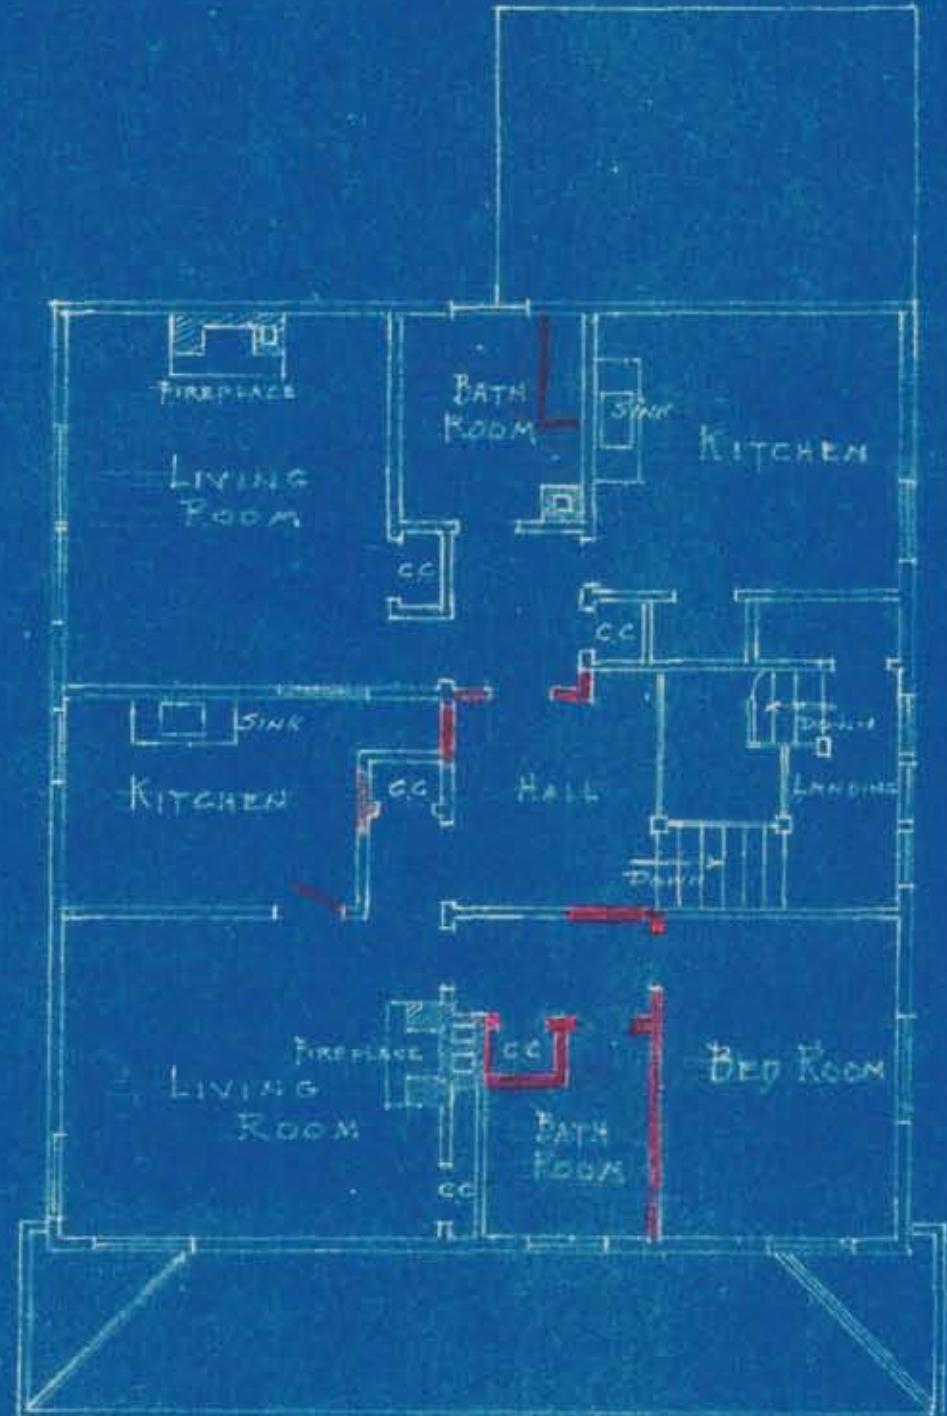

SECTION
FIRST FLOOR PLAN