




HOUSE ON THE DALLAS ROAD
FOR J. G. HAY, ESQ VICTORIA B.C.

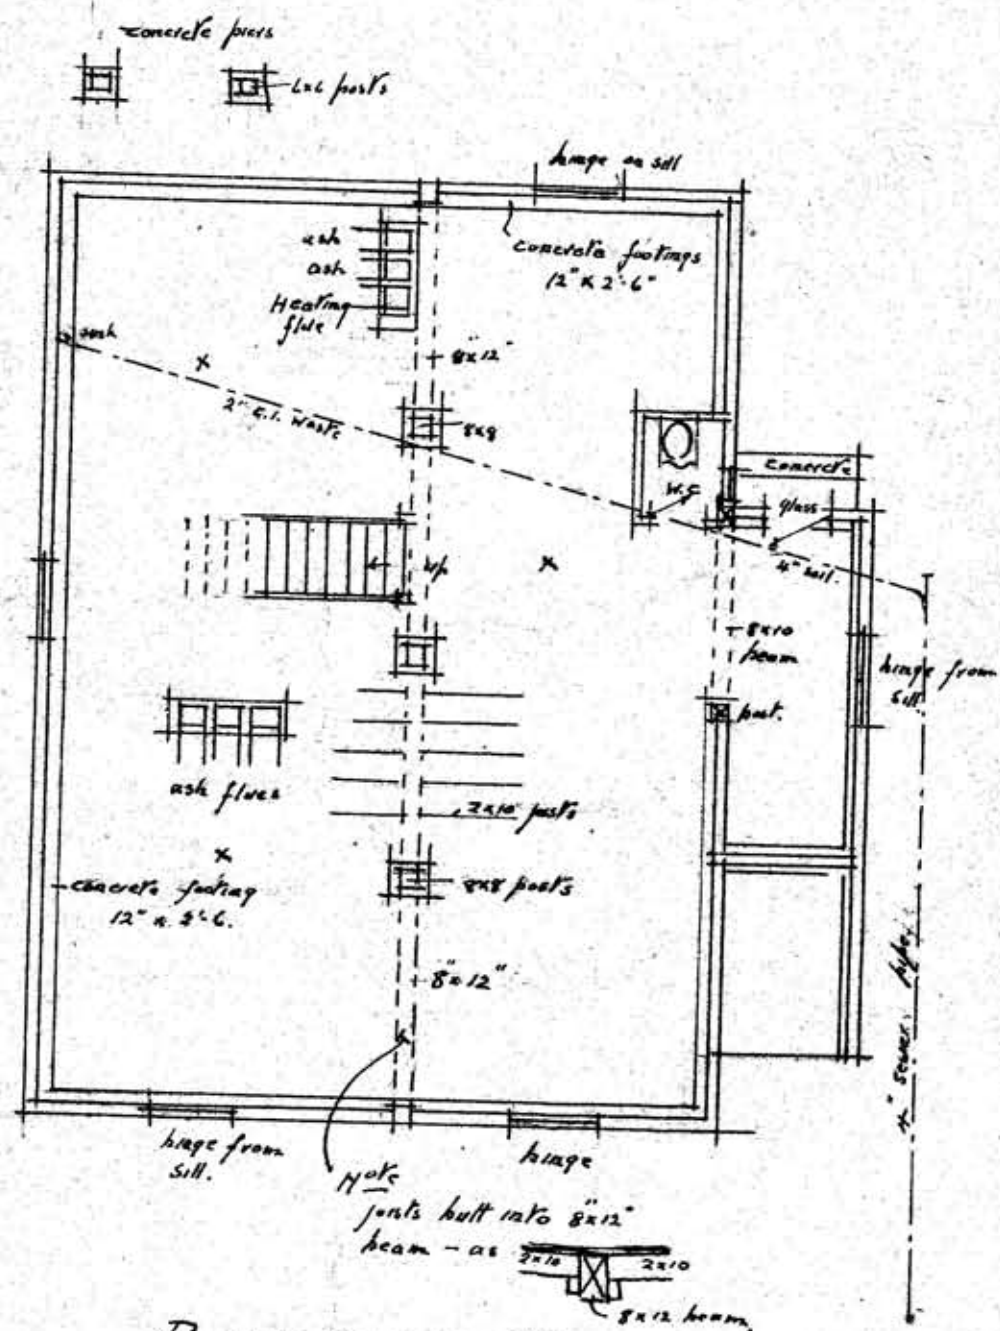

BASEMENT PLAN.

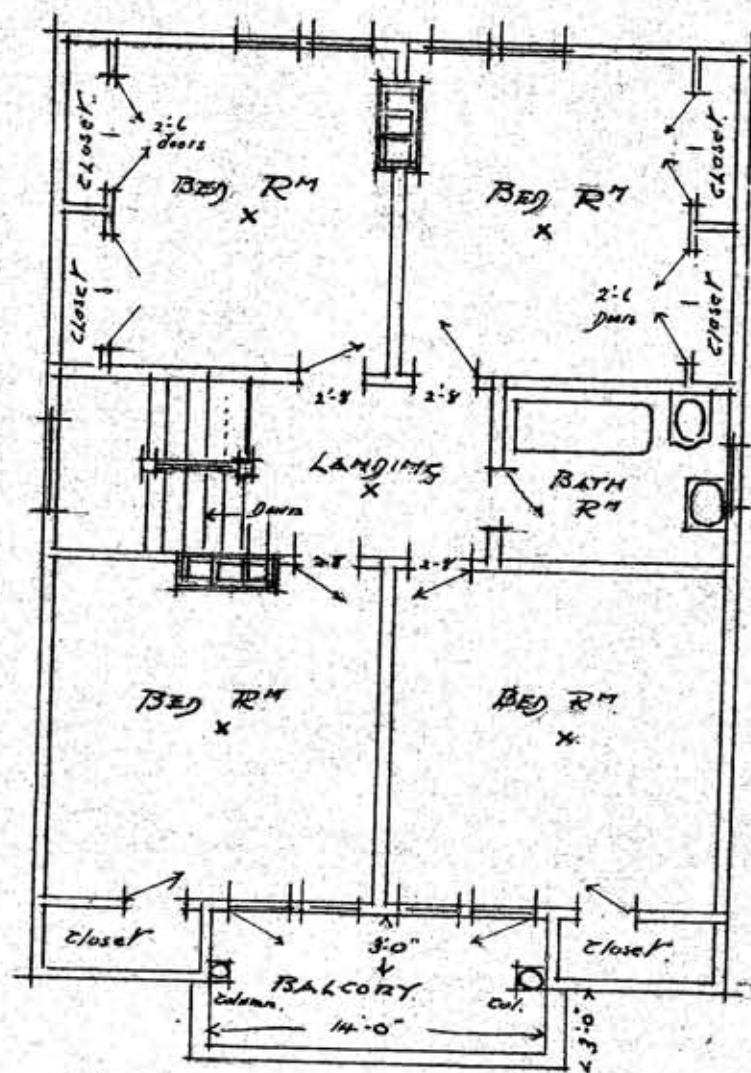


BED ROOM PLAN.

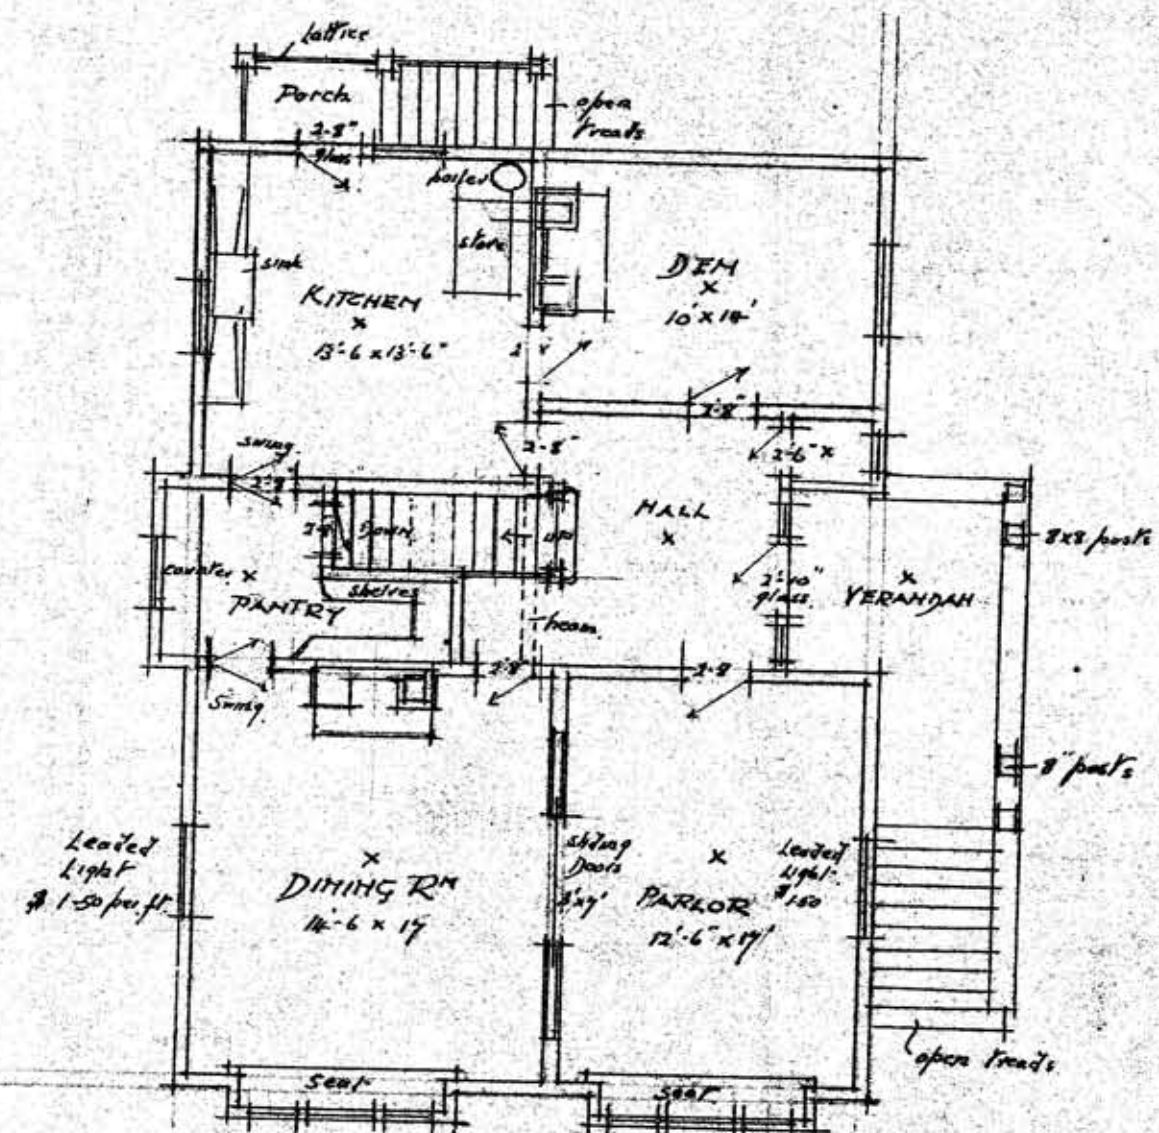


GROUND FLOOR PLAN.


HOUSE ON DALLAS ROAD
FOR J.G. HAY, F⁵⁹ VICTORIA, B.C.

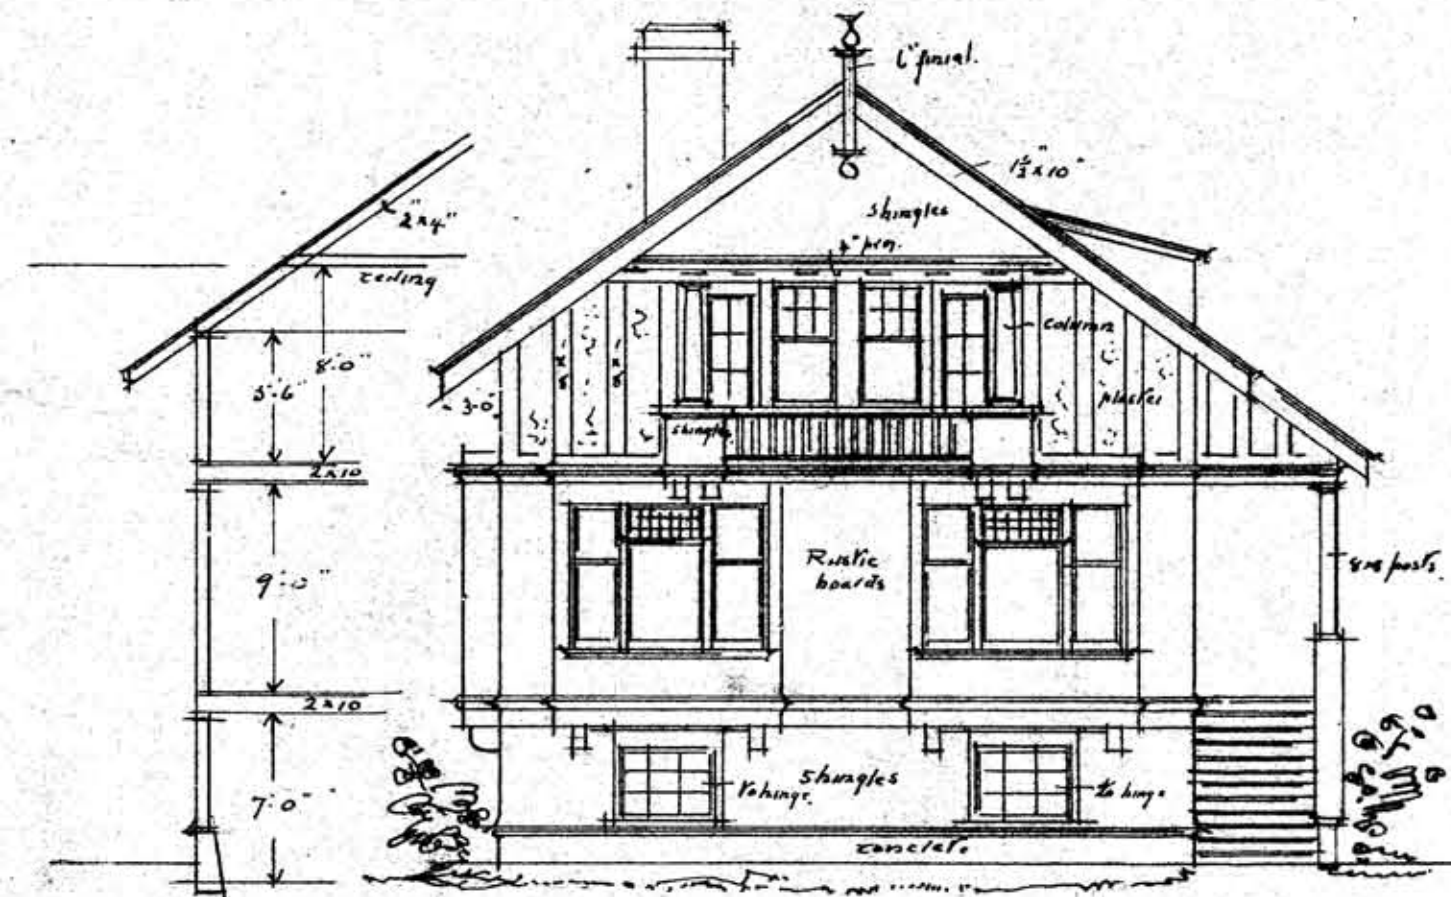

FRONT ELEVATION.

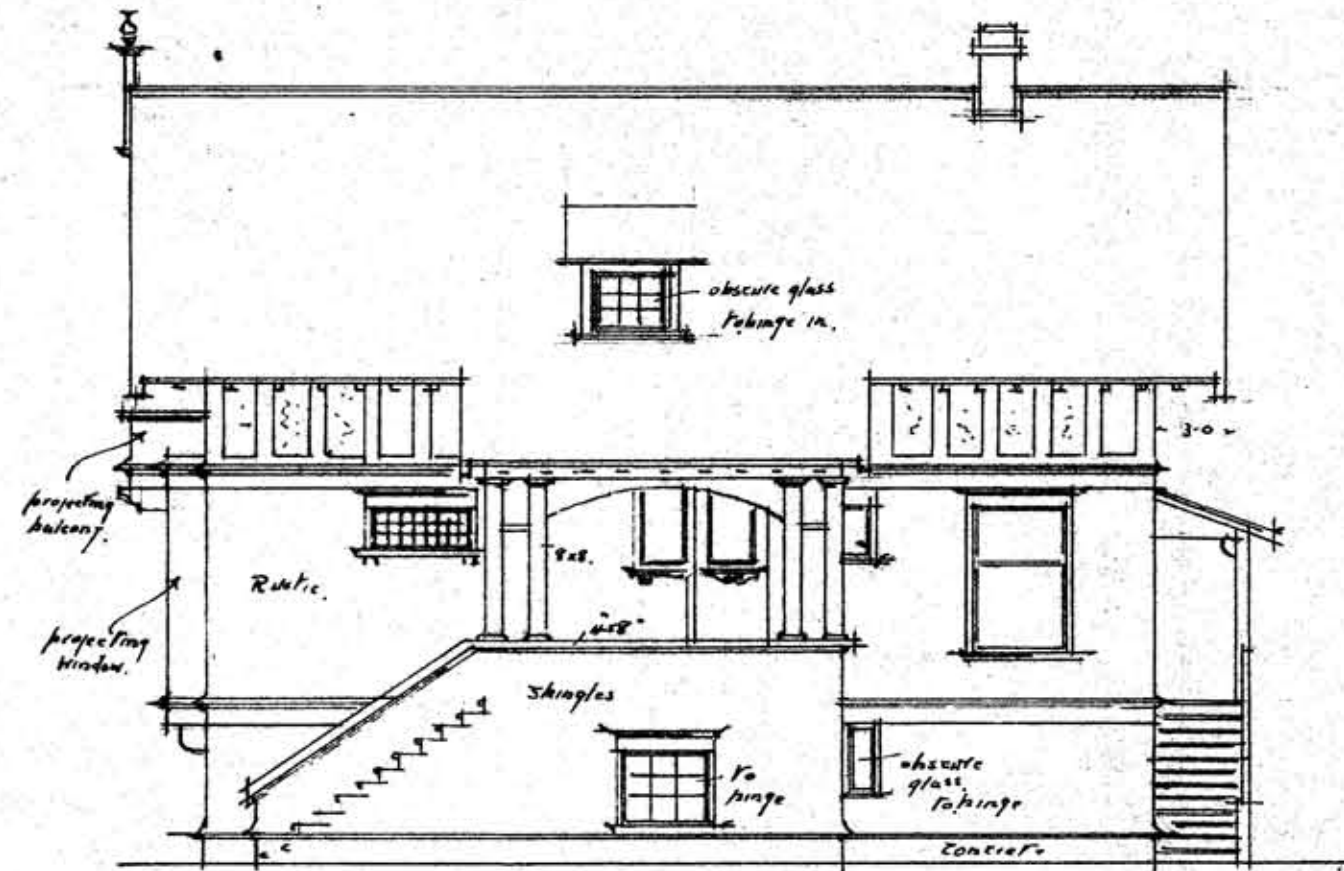

SIDE ELEVATION.

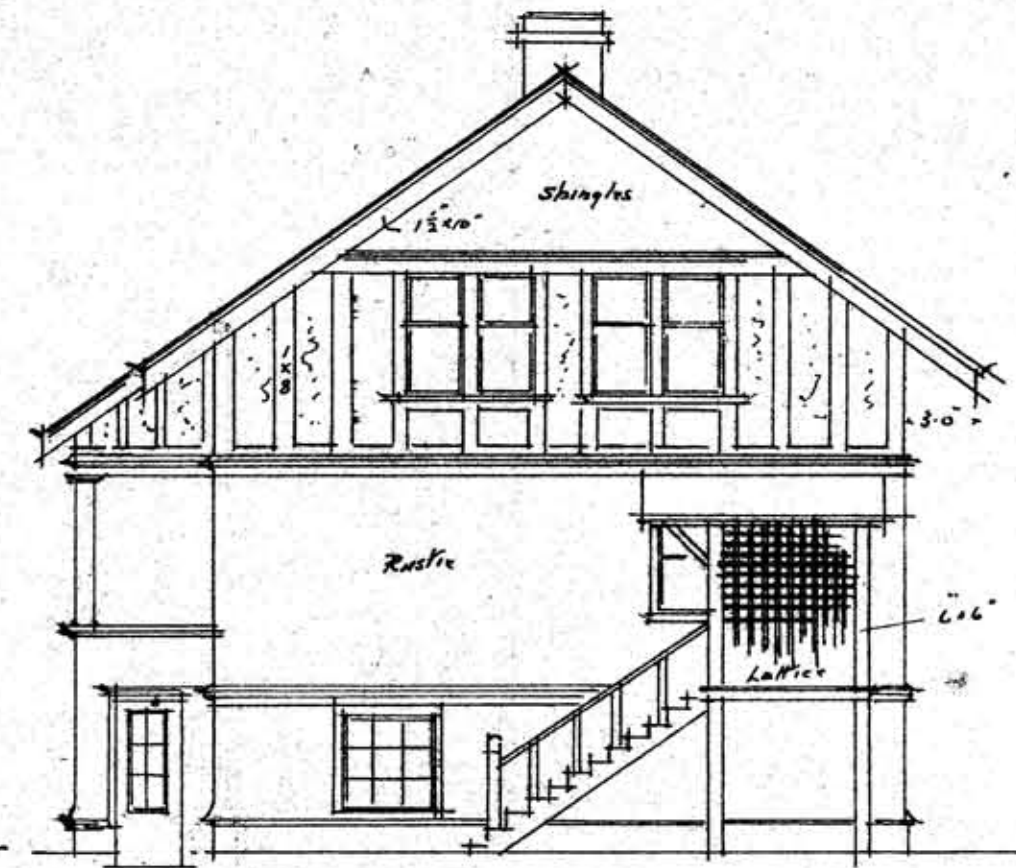

END ELEVATION